


DATE	
BY	
SURVEYED	
PLOTTED	
TEMPLATE	
NOTE BOOK	
AREAS CHECKED	
NO.	

DATE	
BY	
ORIGINAL SURVEY	
PLOTTED	
TEMPLATE	
NOTE BOOK	
AREAS CHECKED	
NO.	

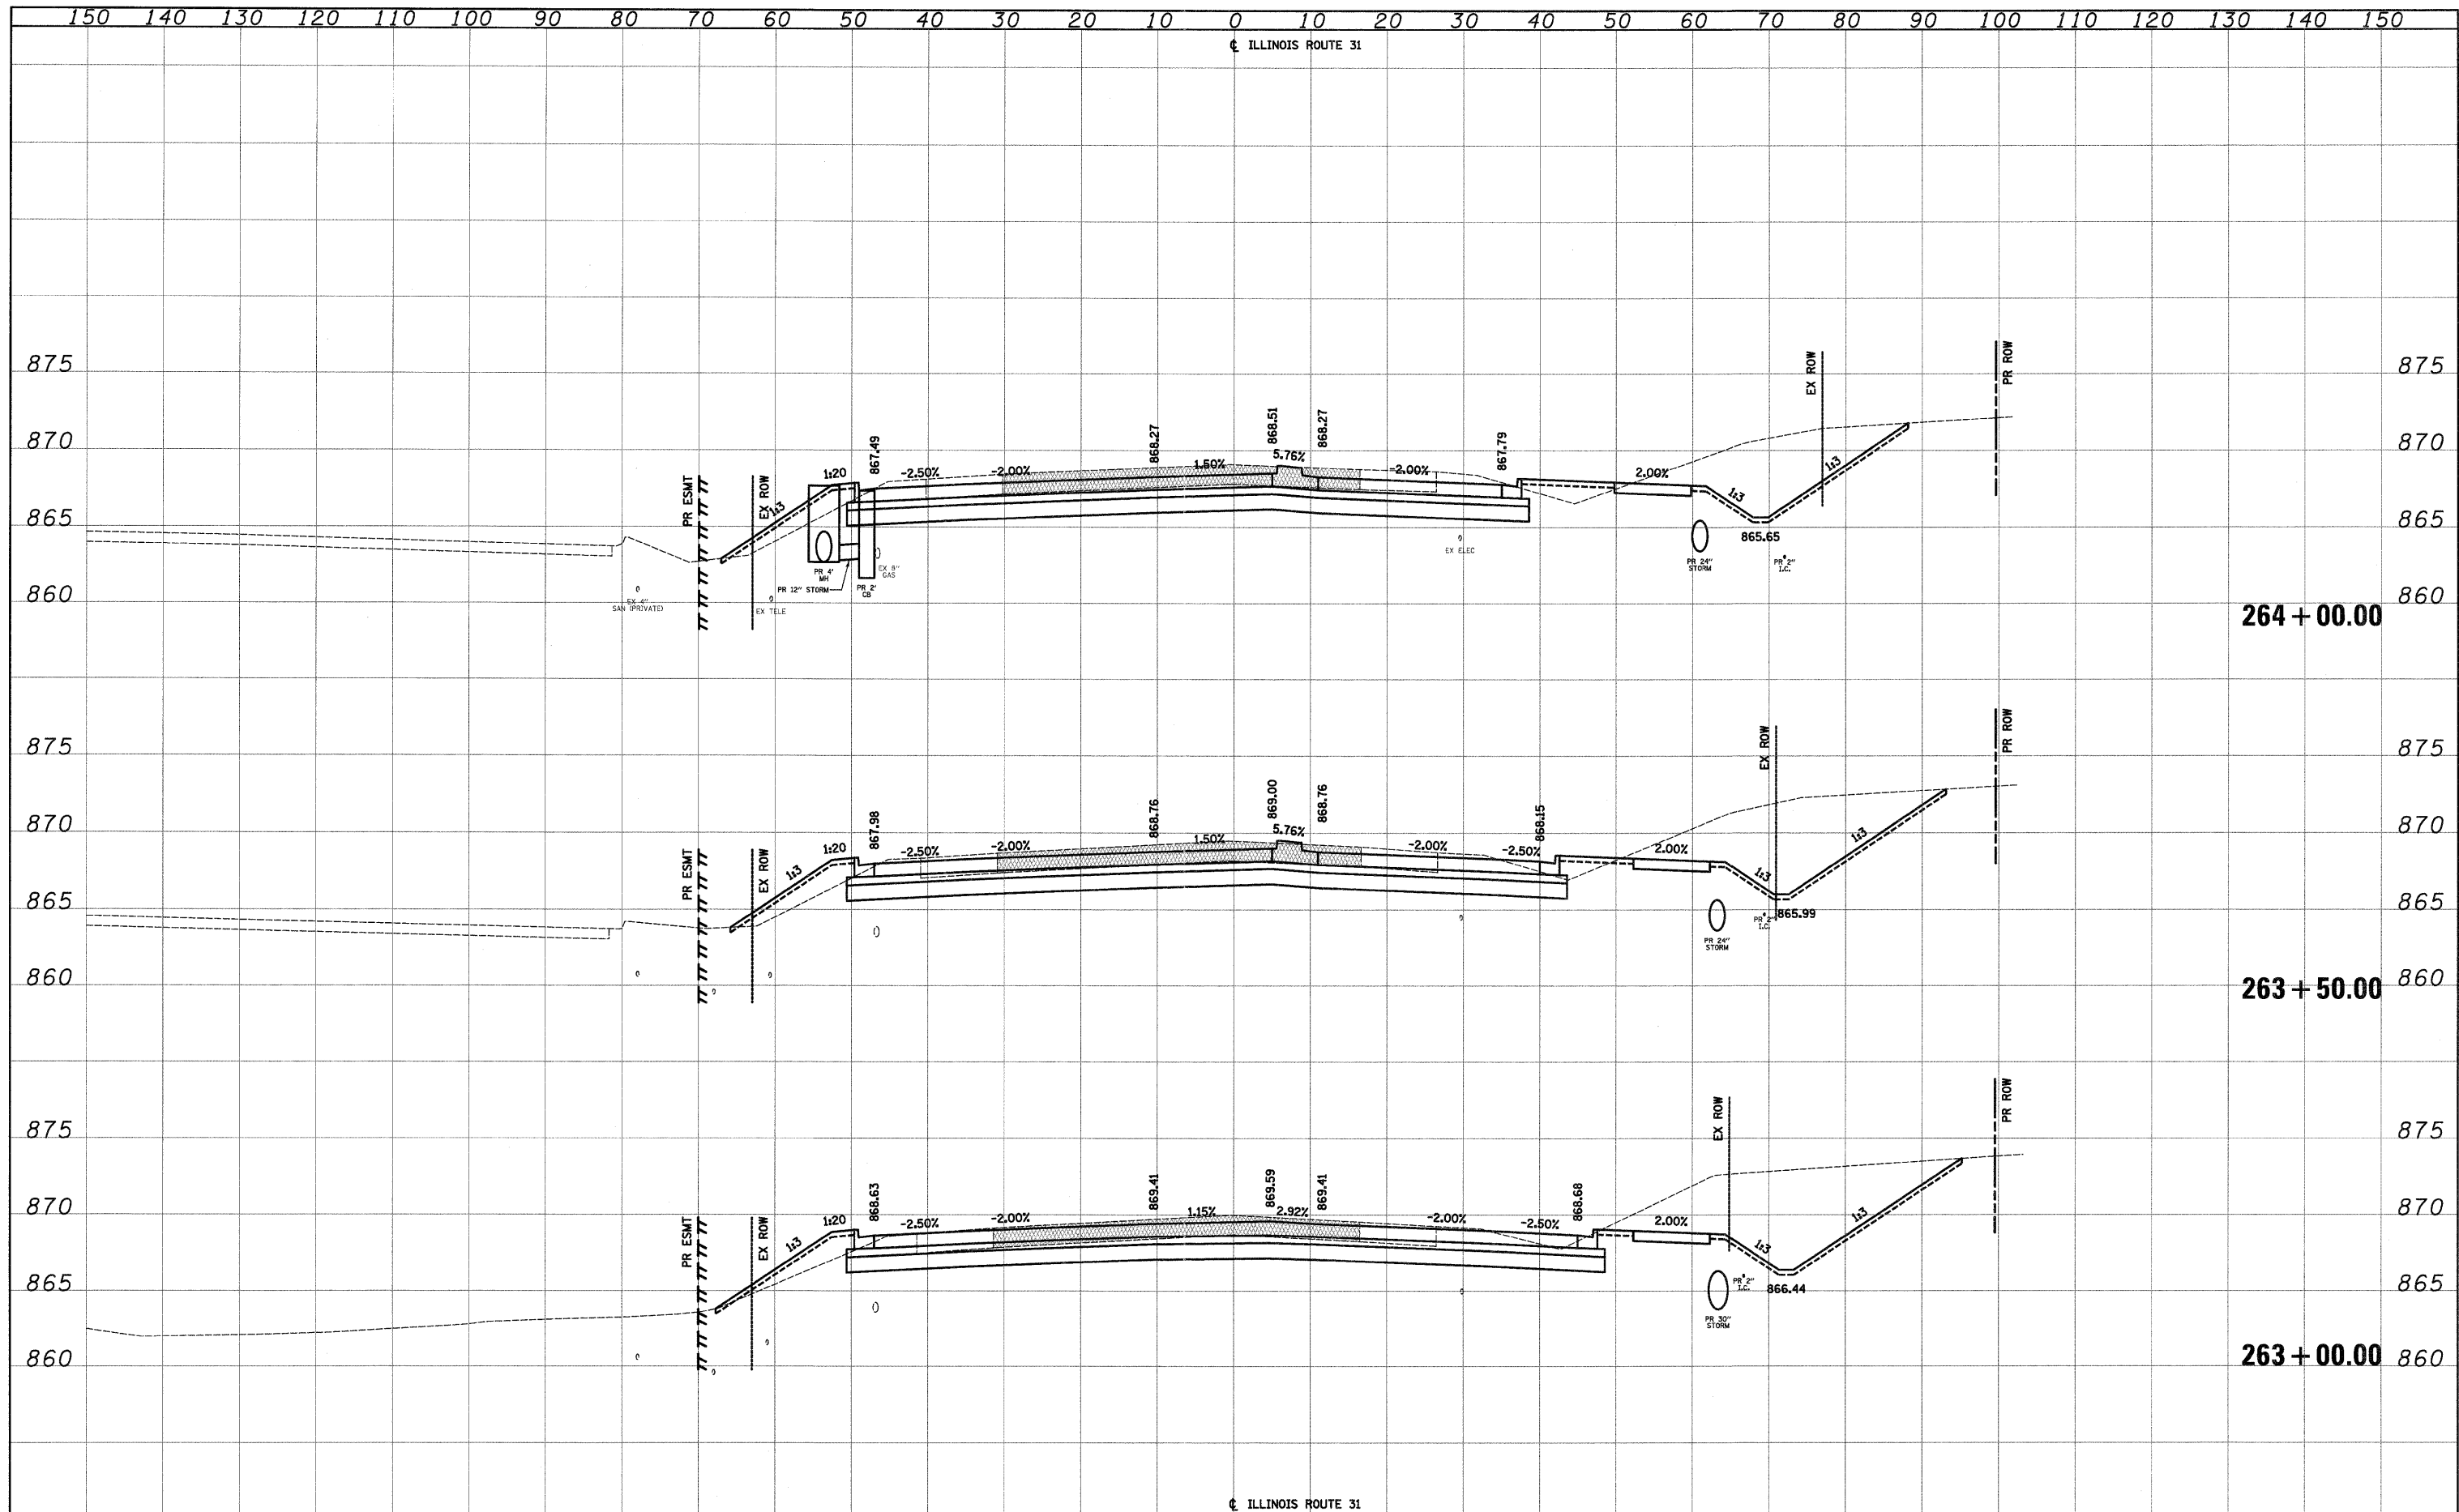

FILE NAME = Y:\2278 Virginia Klesan\oad\ref\2278-ahh-xash1.dgn	USER NAME = dte	DESIGNED - KWH	REVISED -	STATE OF ILLINOIS DEPARTMENT OF TRANSPORTATION	CROSS SECTIONS	F.A.J. RTE. 3887	SECTION 96-00209-01-PV	COUNTY McHENRY	TOTAL SHEETS 271	SHEET NO. 238		
PLOT SCALE = 10.0000' / 1"	CHECKED - GAB	REVISED -	SCALE: 10'H: 5'V			SHEET NO. 45 OF 78 SHEETS	STA. 263+00.00 TO STA. 264+00.00	CONTRACT NO. 63553				
PLOT DATE = 10/24/2011	DATE - 10/24/11	REVISED -	FED. ROAD DIST. NO. 1 ILLINOIS FED. AID PROJECT HPP-40640031									