


DATE	
BY	
SURVEYED	
PLOTTED	
TEMPLATE	
NOTE BOOK	
AREAS CHECKED	
NO.	

DATE	
BY	
SURVEYED	
PLOTTED	
TEMPLATE	
NOTE BOOK	
AREAS CHECKED	
NO.	

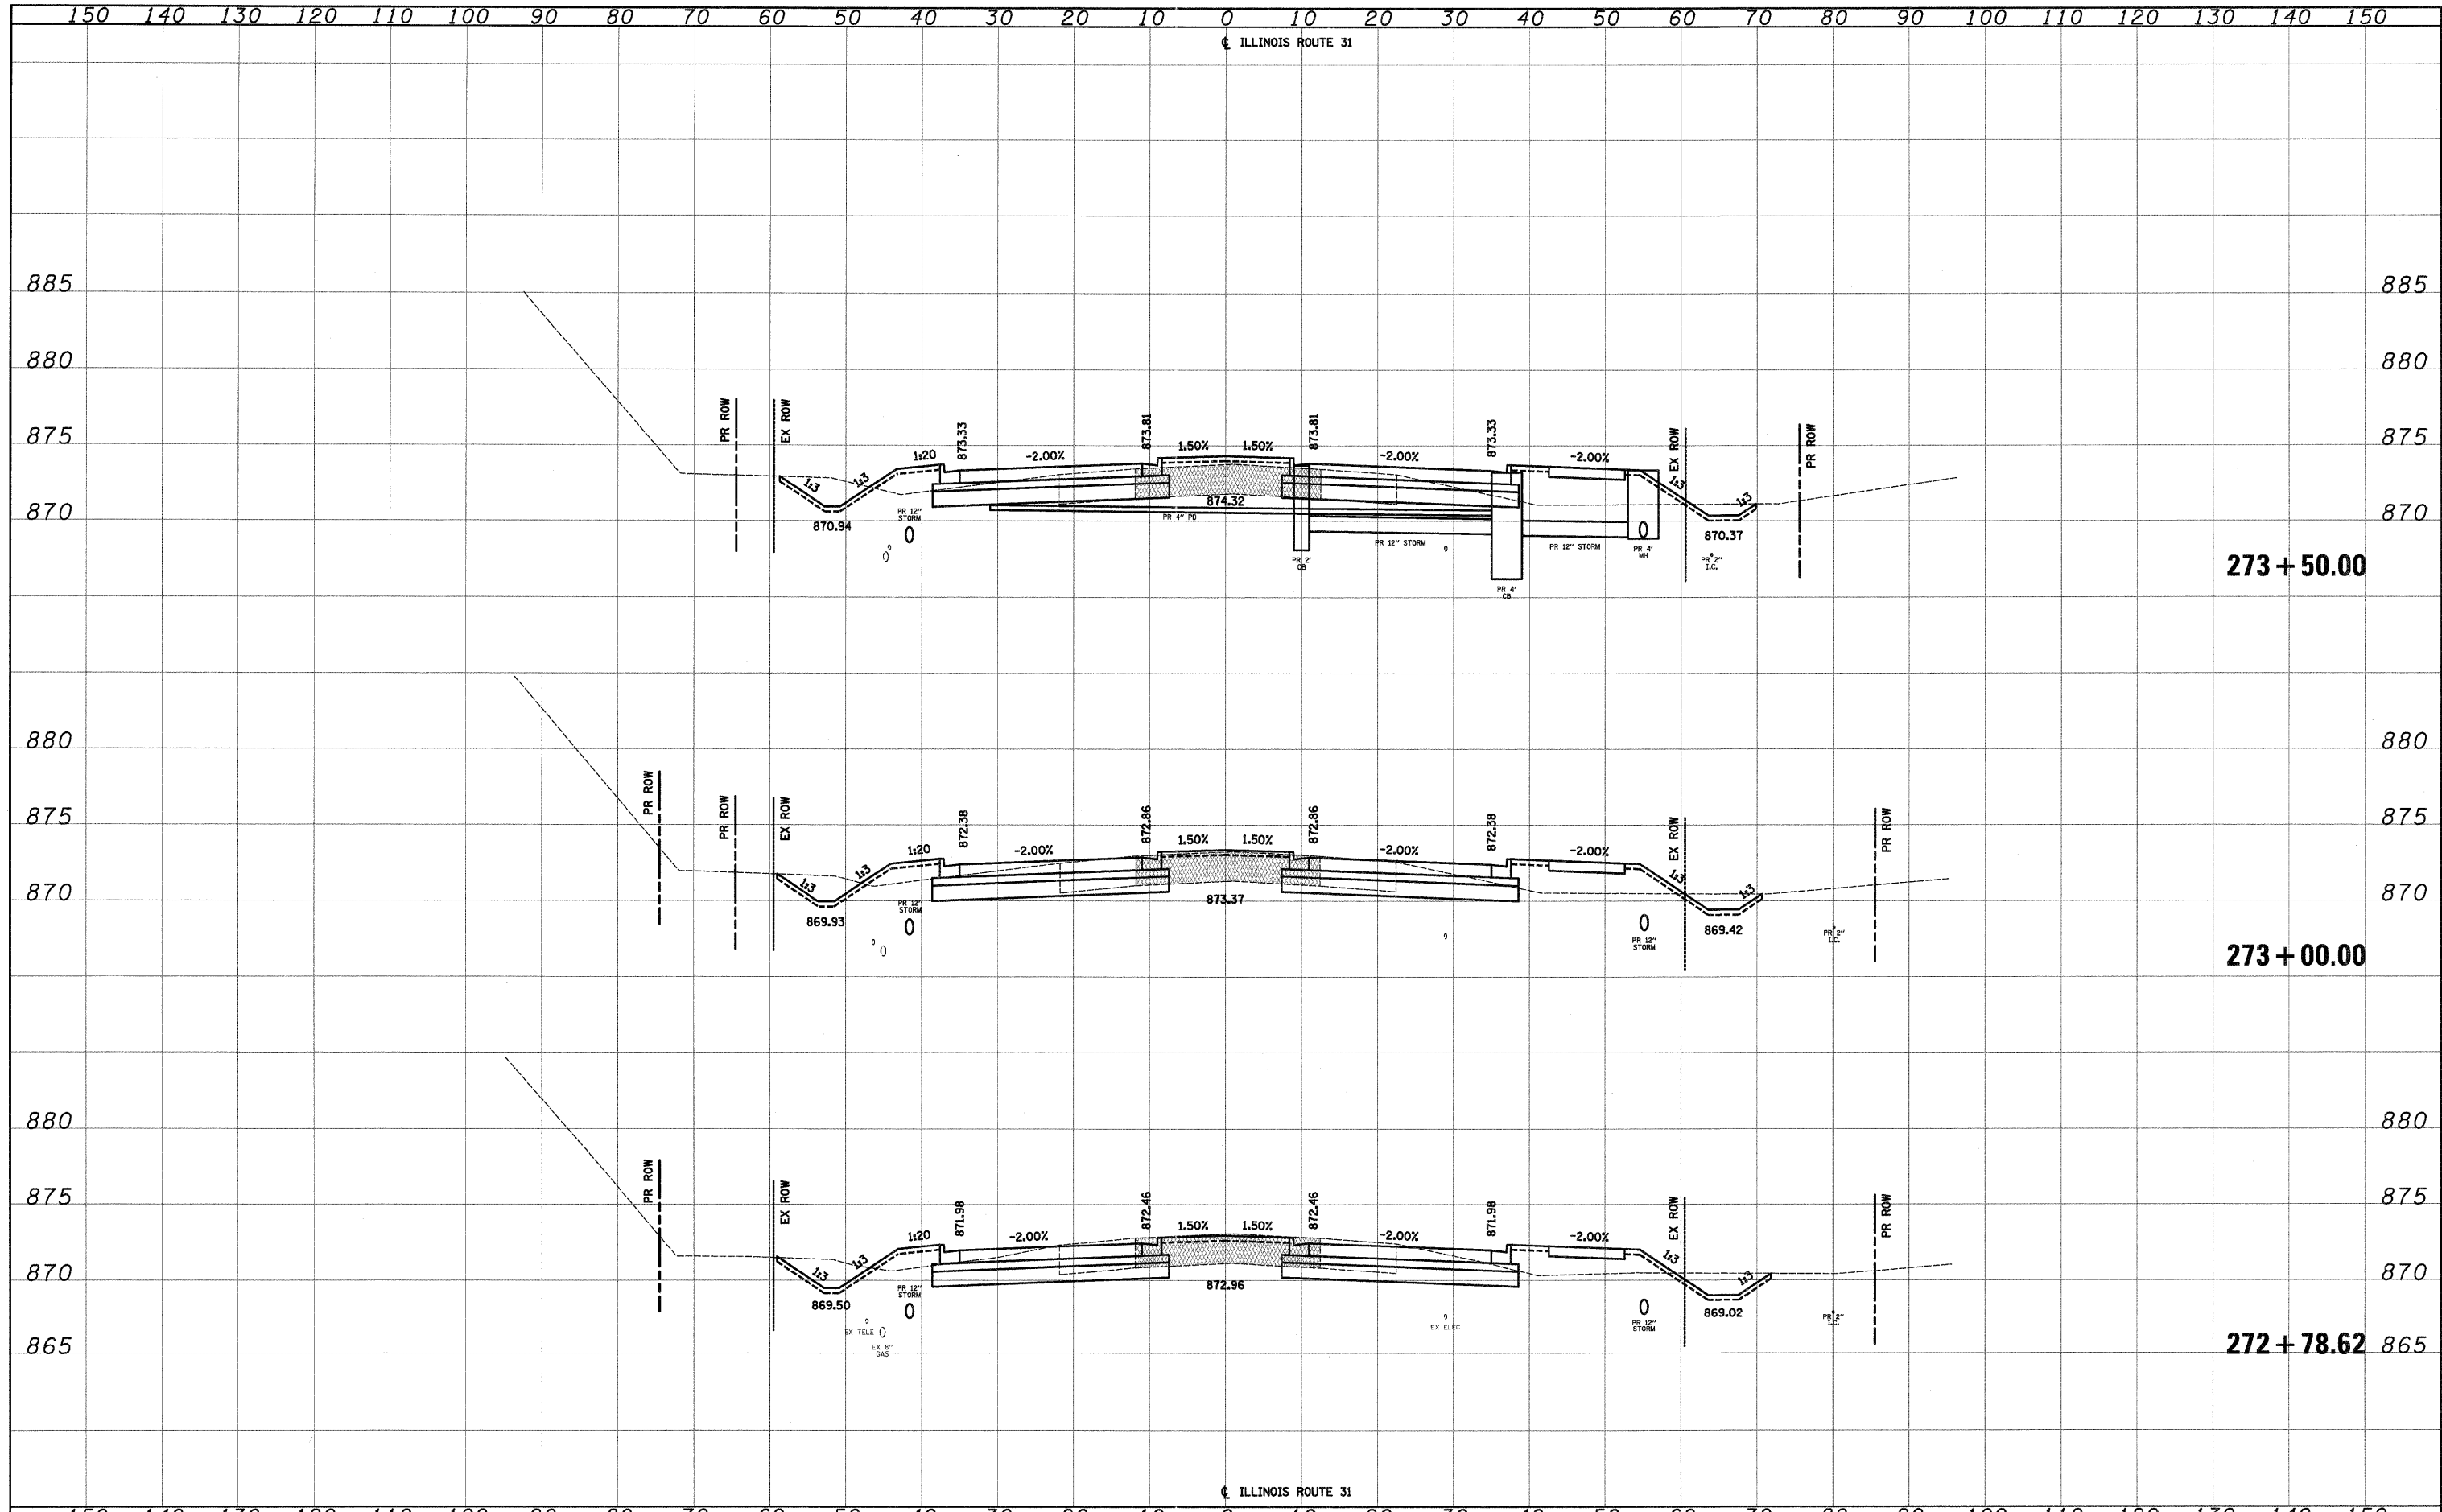

FILE NAME =	USER NAME = dsa	DESIGNED - KWH	REVISED -	STATE OF ILLINOIS DEPARTMENT OF TRANSPORTATION	CROSS SECTIONS	F.A.U. R.T.E. = 3887	SECTION = 96-00209-01-PV	COUNTY = McHENRY	TOTAL SHEETS = 271	SHEET NO. = 246		
Y:\22278 Virginia Klassen\oad\ref\22278-sht-xssht1.dgn		DRAWN - KWH	REVISED -			SCALE: 10'H: 5'V	SHEET NO. 53 OF 78 SHEETS	STA. 272+78.62 TO STA. 273+50.00	FED. ROAD DIST. NO. 1 ILLINOIS FED. AID PROJECT HPP-4064(003)			
PLOT SCALE = 10.0000' / 1" =		CHECKED - GAB	REVISED -			CONTRACT NO. 63553						
PLOT DATE = 10/24/2011		DATE - 10/24/11	REVISED -									