


| | |
|----------|--|
| DATE | |
| BY | |
| SURVEYED | |
| PLOTTED | |
| TEMPLATE | |
| AREAS | |
| CHECKED | |
| NO. | |

| | |
|----------|--|
| DATE | |
| BY | |
| SURVEYED | |
| PLOTTED | |
| TEMPLATE | |
| AREAS | |
| CHECKED | |
| NO. | |

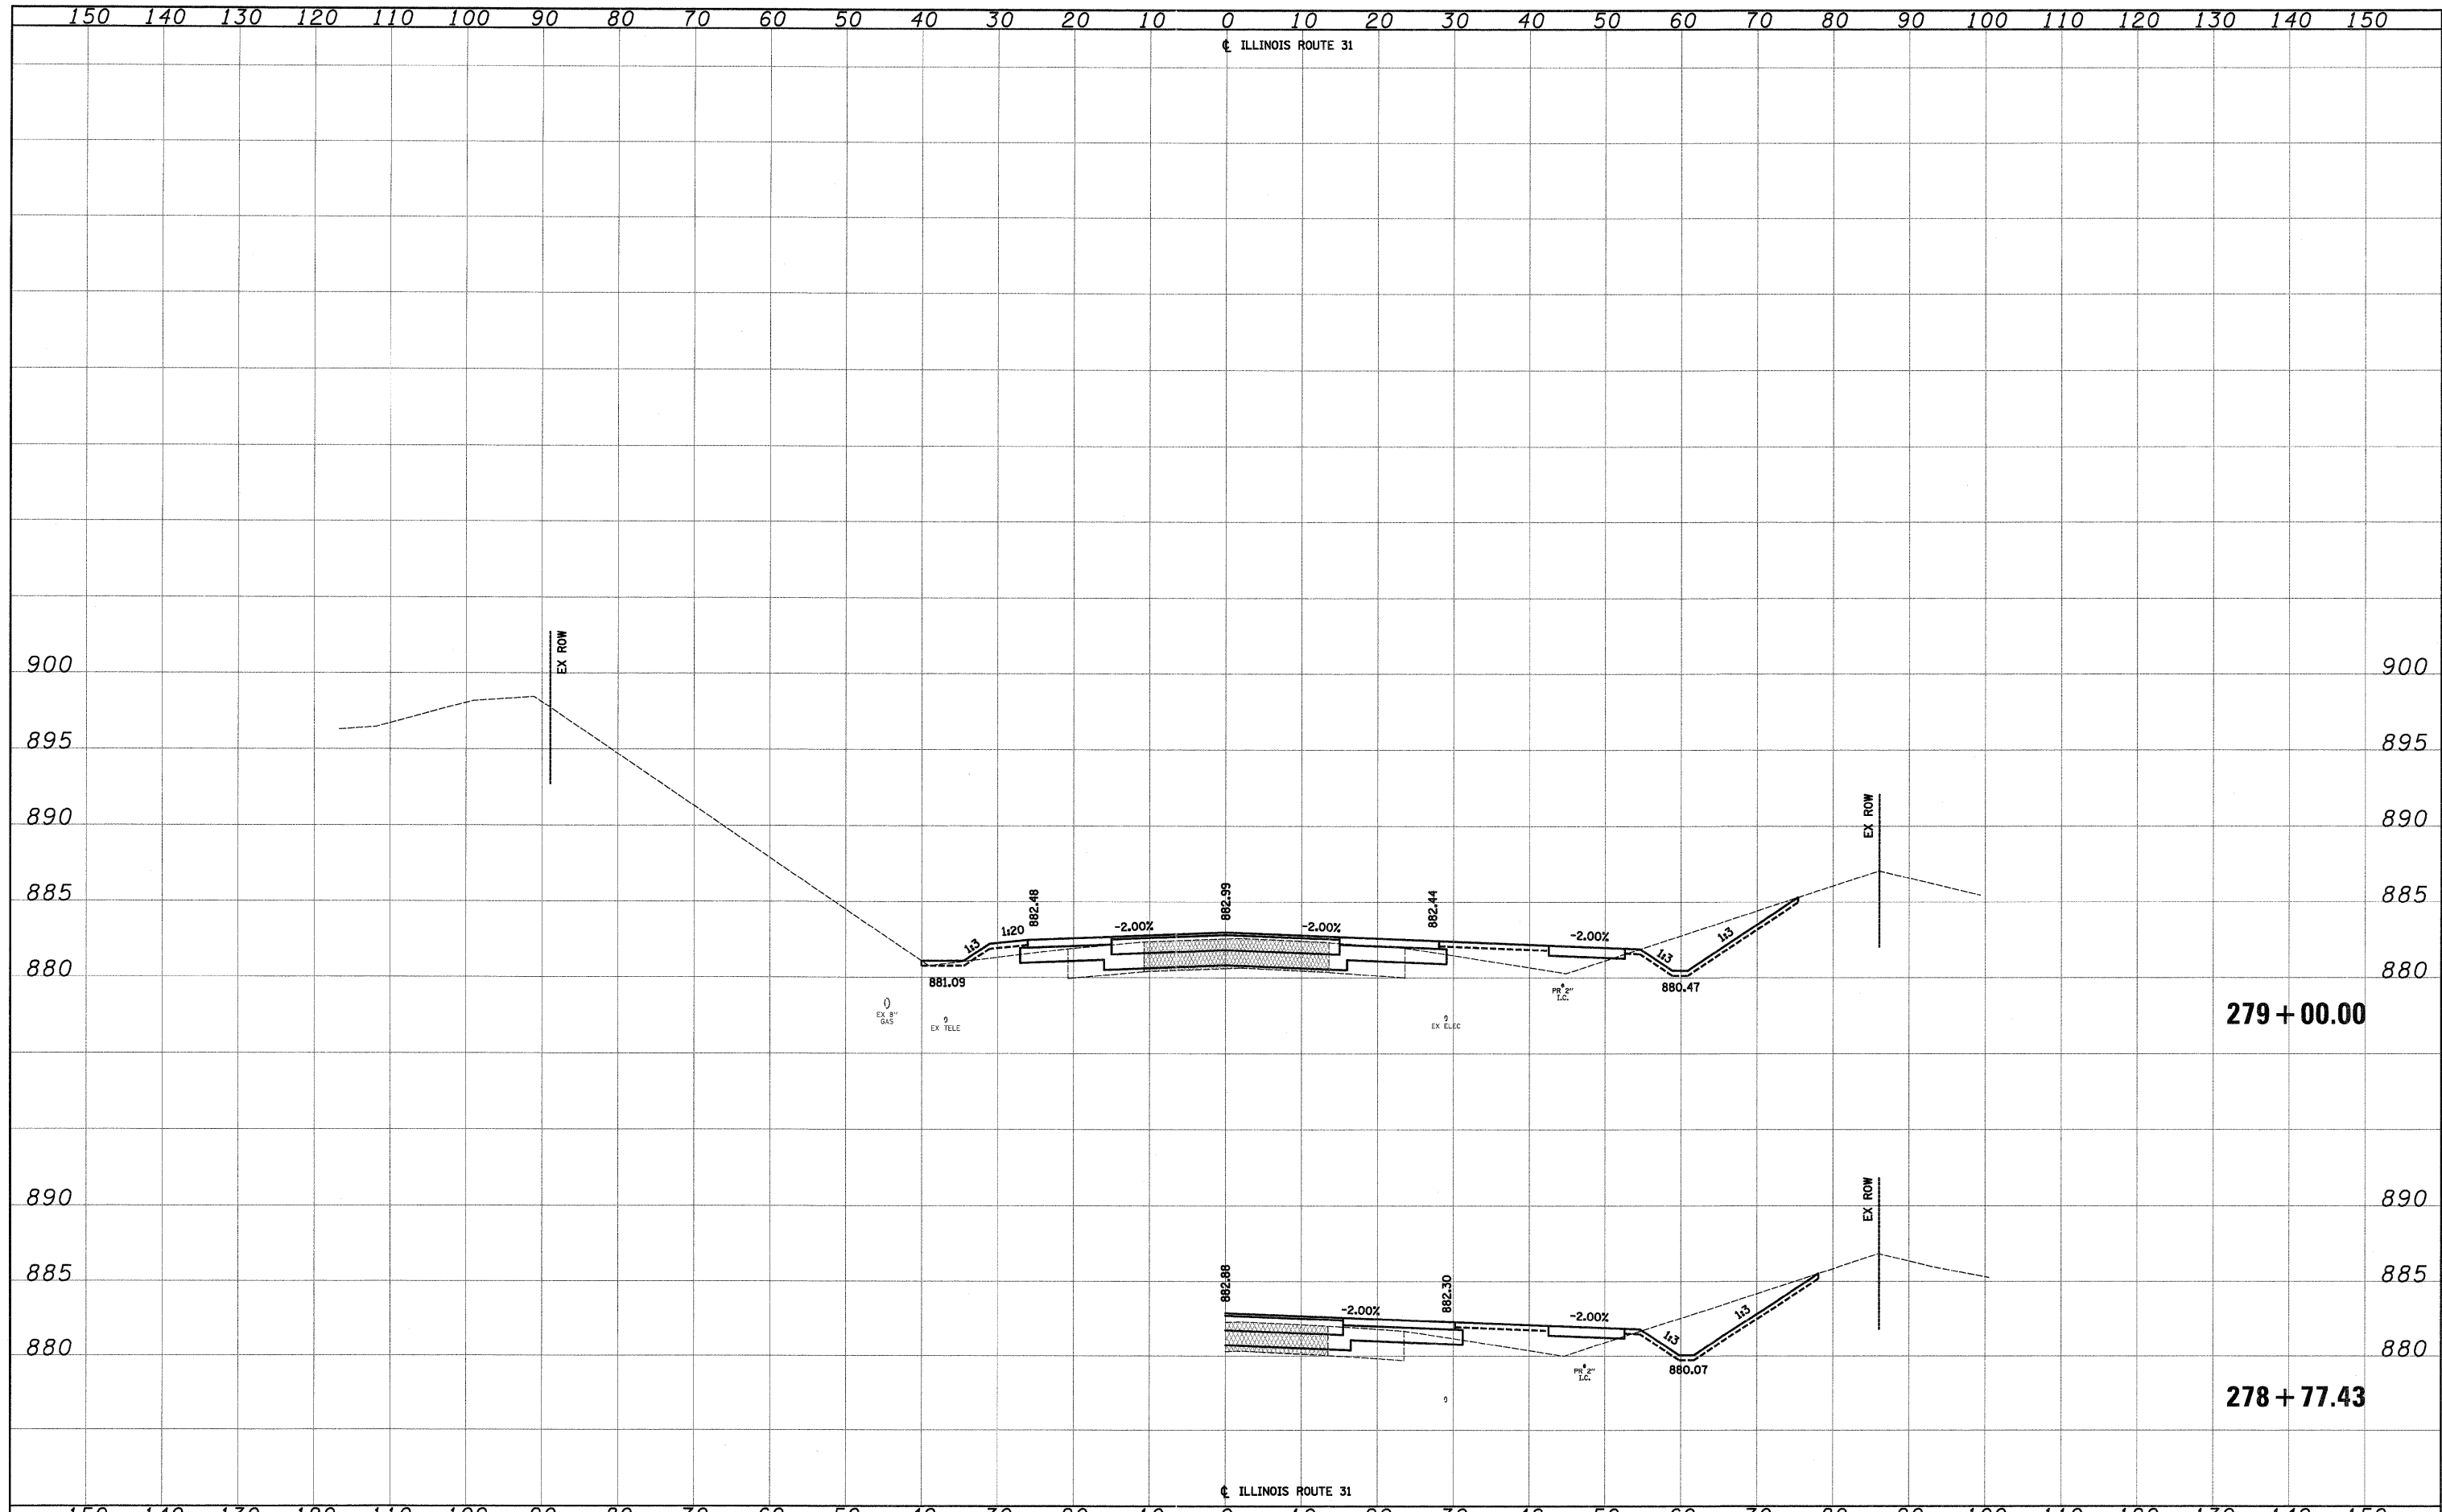

| | | | | | | | | | | | | |
|--|-----------------|-----------------|-----------|---|-----------------------|---------------------------|----------------------------------|--|----------------|------------------|---------------|--|
| FILE NAME = | USER NAME = dta | DESIGNED - KWH | REVISED - | STATE OF ILLINOIS DEPARTMENT OF TRANSPORTATION | CROSS SECTIONS | | F.A.U. RTE. 3887 | SECTION 96-00209-01-PV | COUNTY McHENRY | TOTAL SHEETS 271 | SHEET NO. 252 | |
| Y:\2278 Virginia Klosen\cad\ref\2278-sht-xssht.dgn | | DRAWN - KWH | REVISED - | | SCALE: 10'H: 5'V | SHEET NO. 59 OF 78 SHEETS | STA. 278+77.43 TO STA. 279+00.00 | FED. ROAD DIST. NO. 1 [ILLINOIS] FED. AID PROJECT HPP-406(003) | | | | |
| | | CHECKED - GAB | REVISED - | | | | | | | | | |
| | | DATE - 10/24/11 | REVISED - | | | | | | | | | |