


DATE	
BY	
SURVEYED	
PLOTTED	
TEMPLATE	
AREAS	
CHECKED	
NO.	

DATE	
BY	
ORIGINAL SURVEY	
NOTE BOOK	
AREAS	
CHECKED	
NO.	

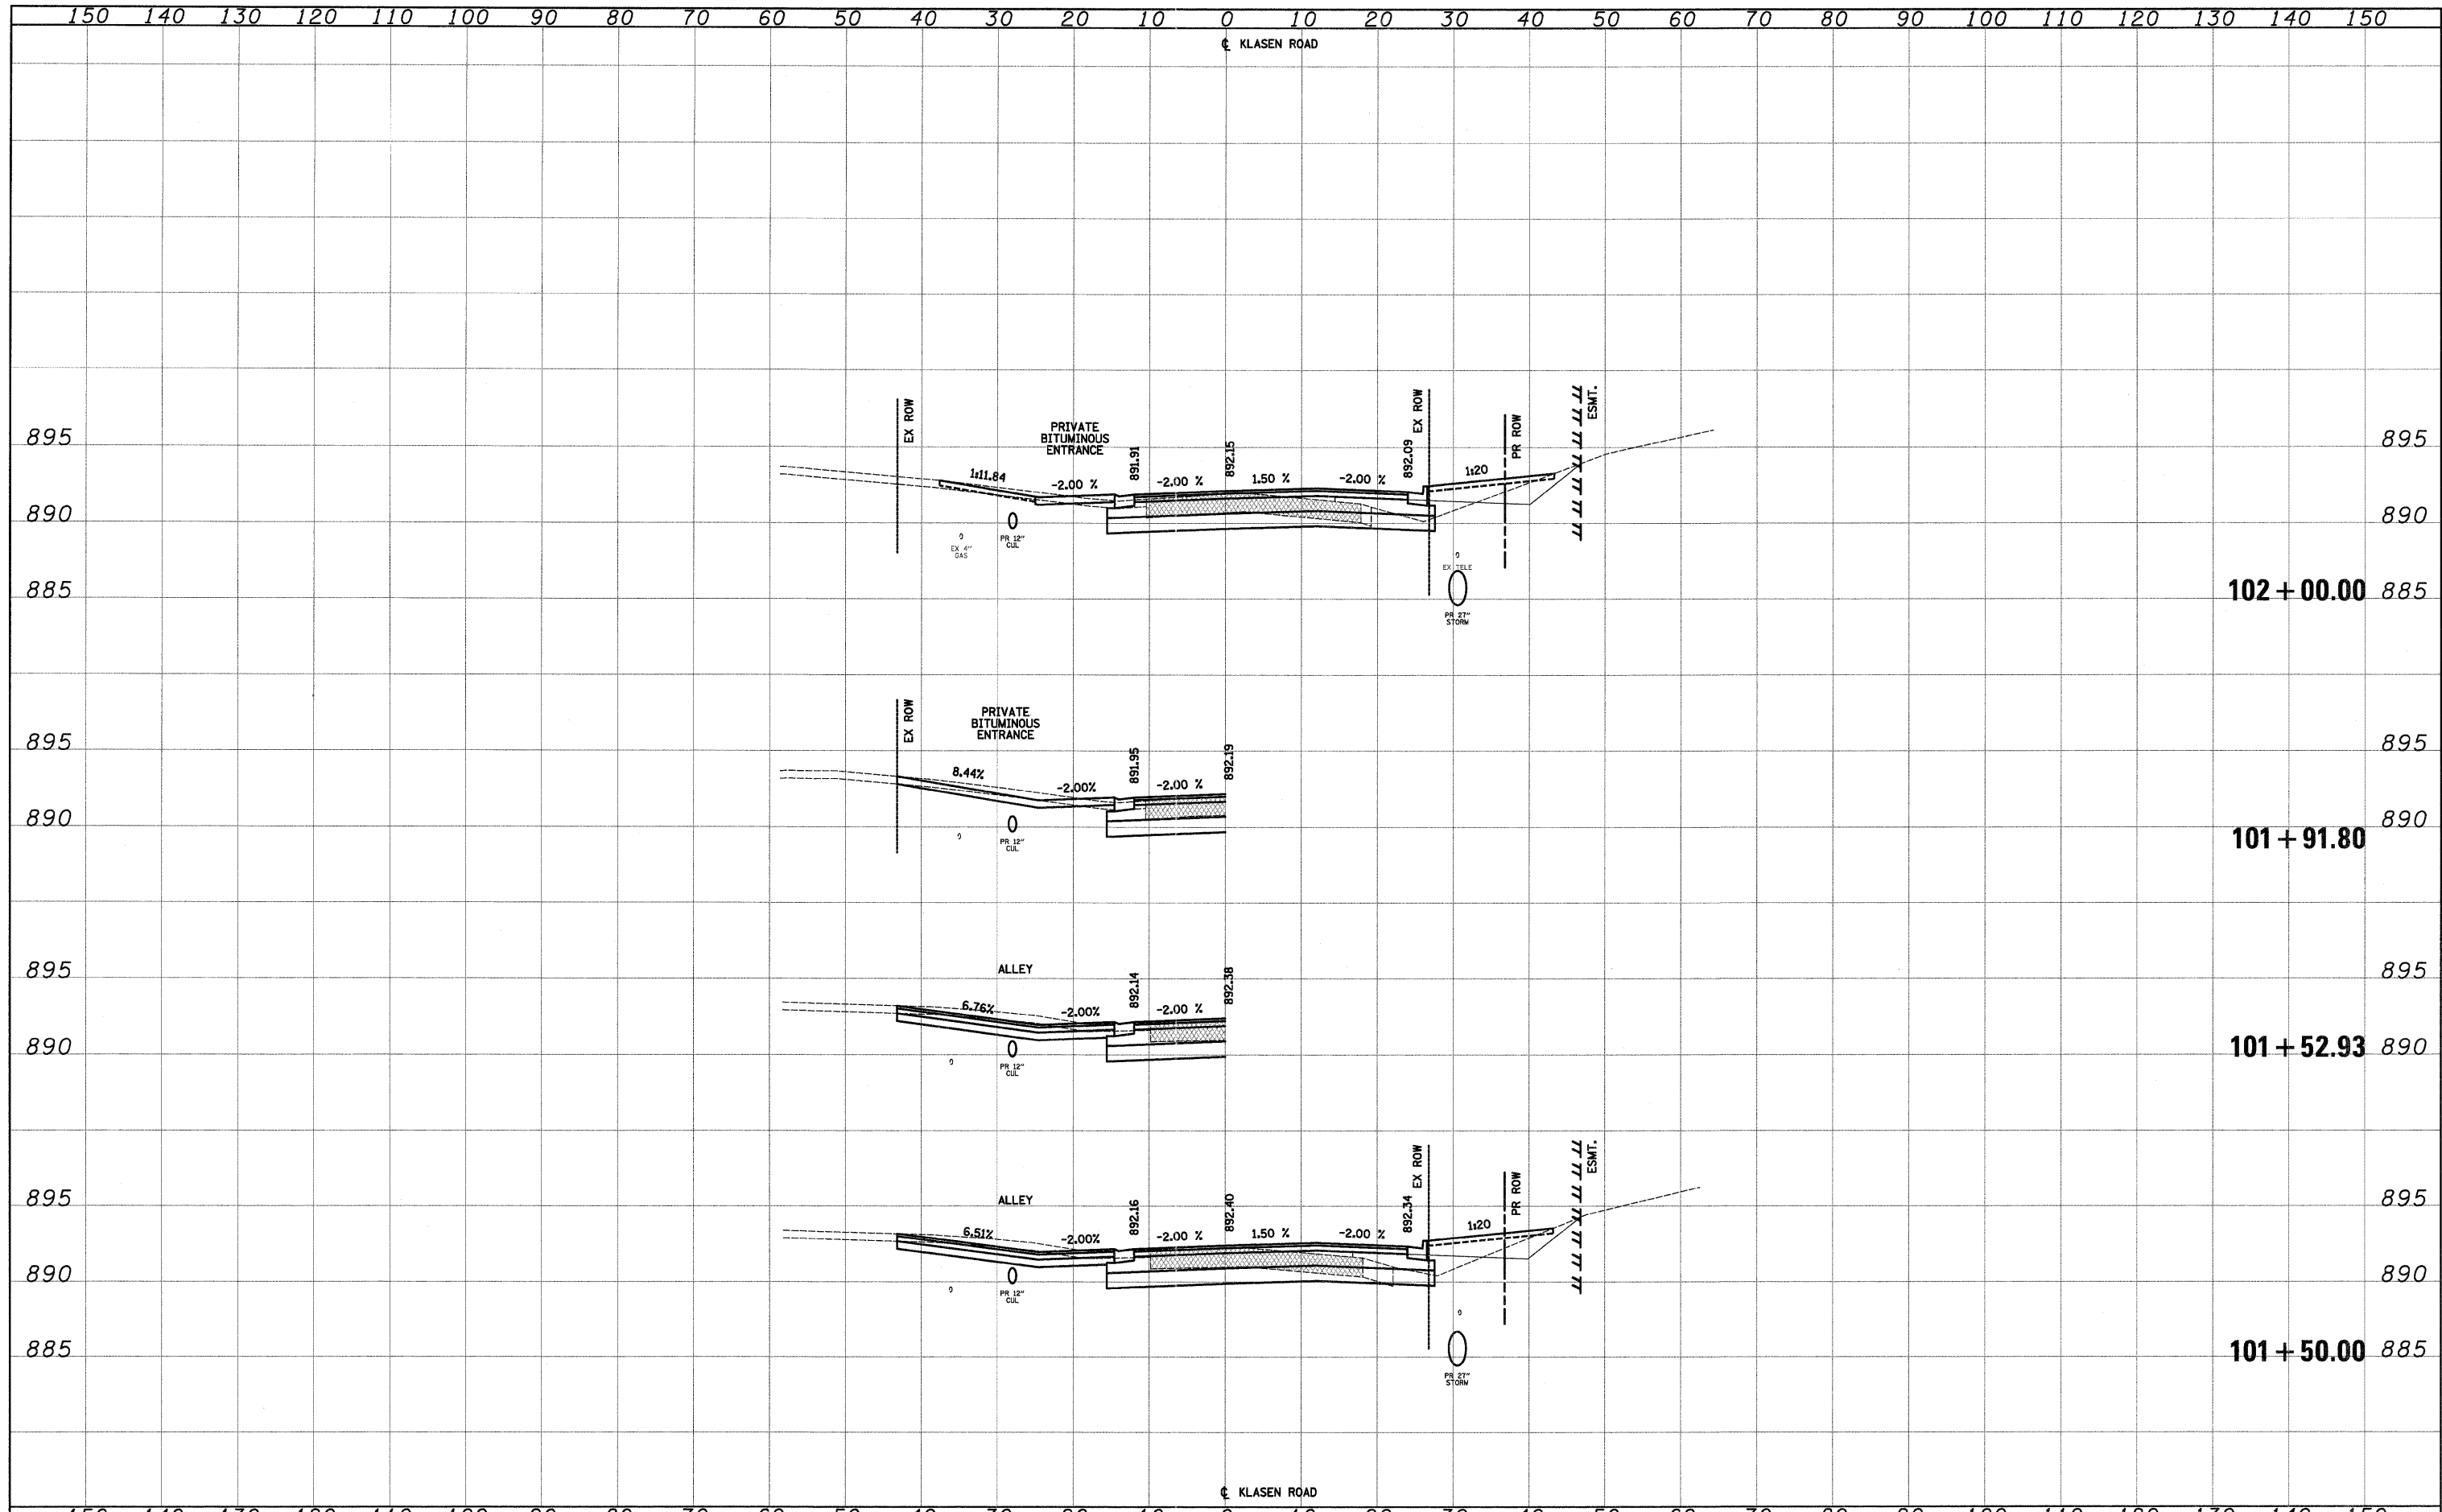

FILE NAME = Y:\2278 Virginia Klaseen\oad\ref\2278-aht-xshz.dgn	USER NAME = dte	DESIGNED - KWH	REVISED -	STATE OF ILLINOIS DEPARTMENT OF TRANSPORTATION	CROSS SECTIONS	F.A.U. RTE. 3887	SECTION 96-00209-01-PV	COUNTY McHENRY	TOTAL SHEETS 271	SHEET NO. 255	
PLOT SCALE = 10.0000' / 1" =	CHECKED - GAB	REVISED -	SCALE: 10'H: 5'V			SHEET NO. 62 OF 78 SHEETS	STA. 101+50.00 TO STA. 102+00.00	FED. ROAD DIST. NO. 1	ILLINOIS	FED. AID PROJECT HPP-406(003)	
PLOT DATE = 10/24/2011	DATE - 10/24/11	REVISED -	CONTRACT NO. 63553								