


DATE	
BY	
SURVEYED	
PLOTTED	
TEMPLATE	
AREAS	
CHECKED	
NO.	

DATE	
BY	
SURVEYED	
PLOTTED	
TEMPLATE	
AREAS	
CHECKED	
NO.	

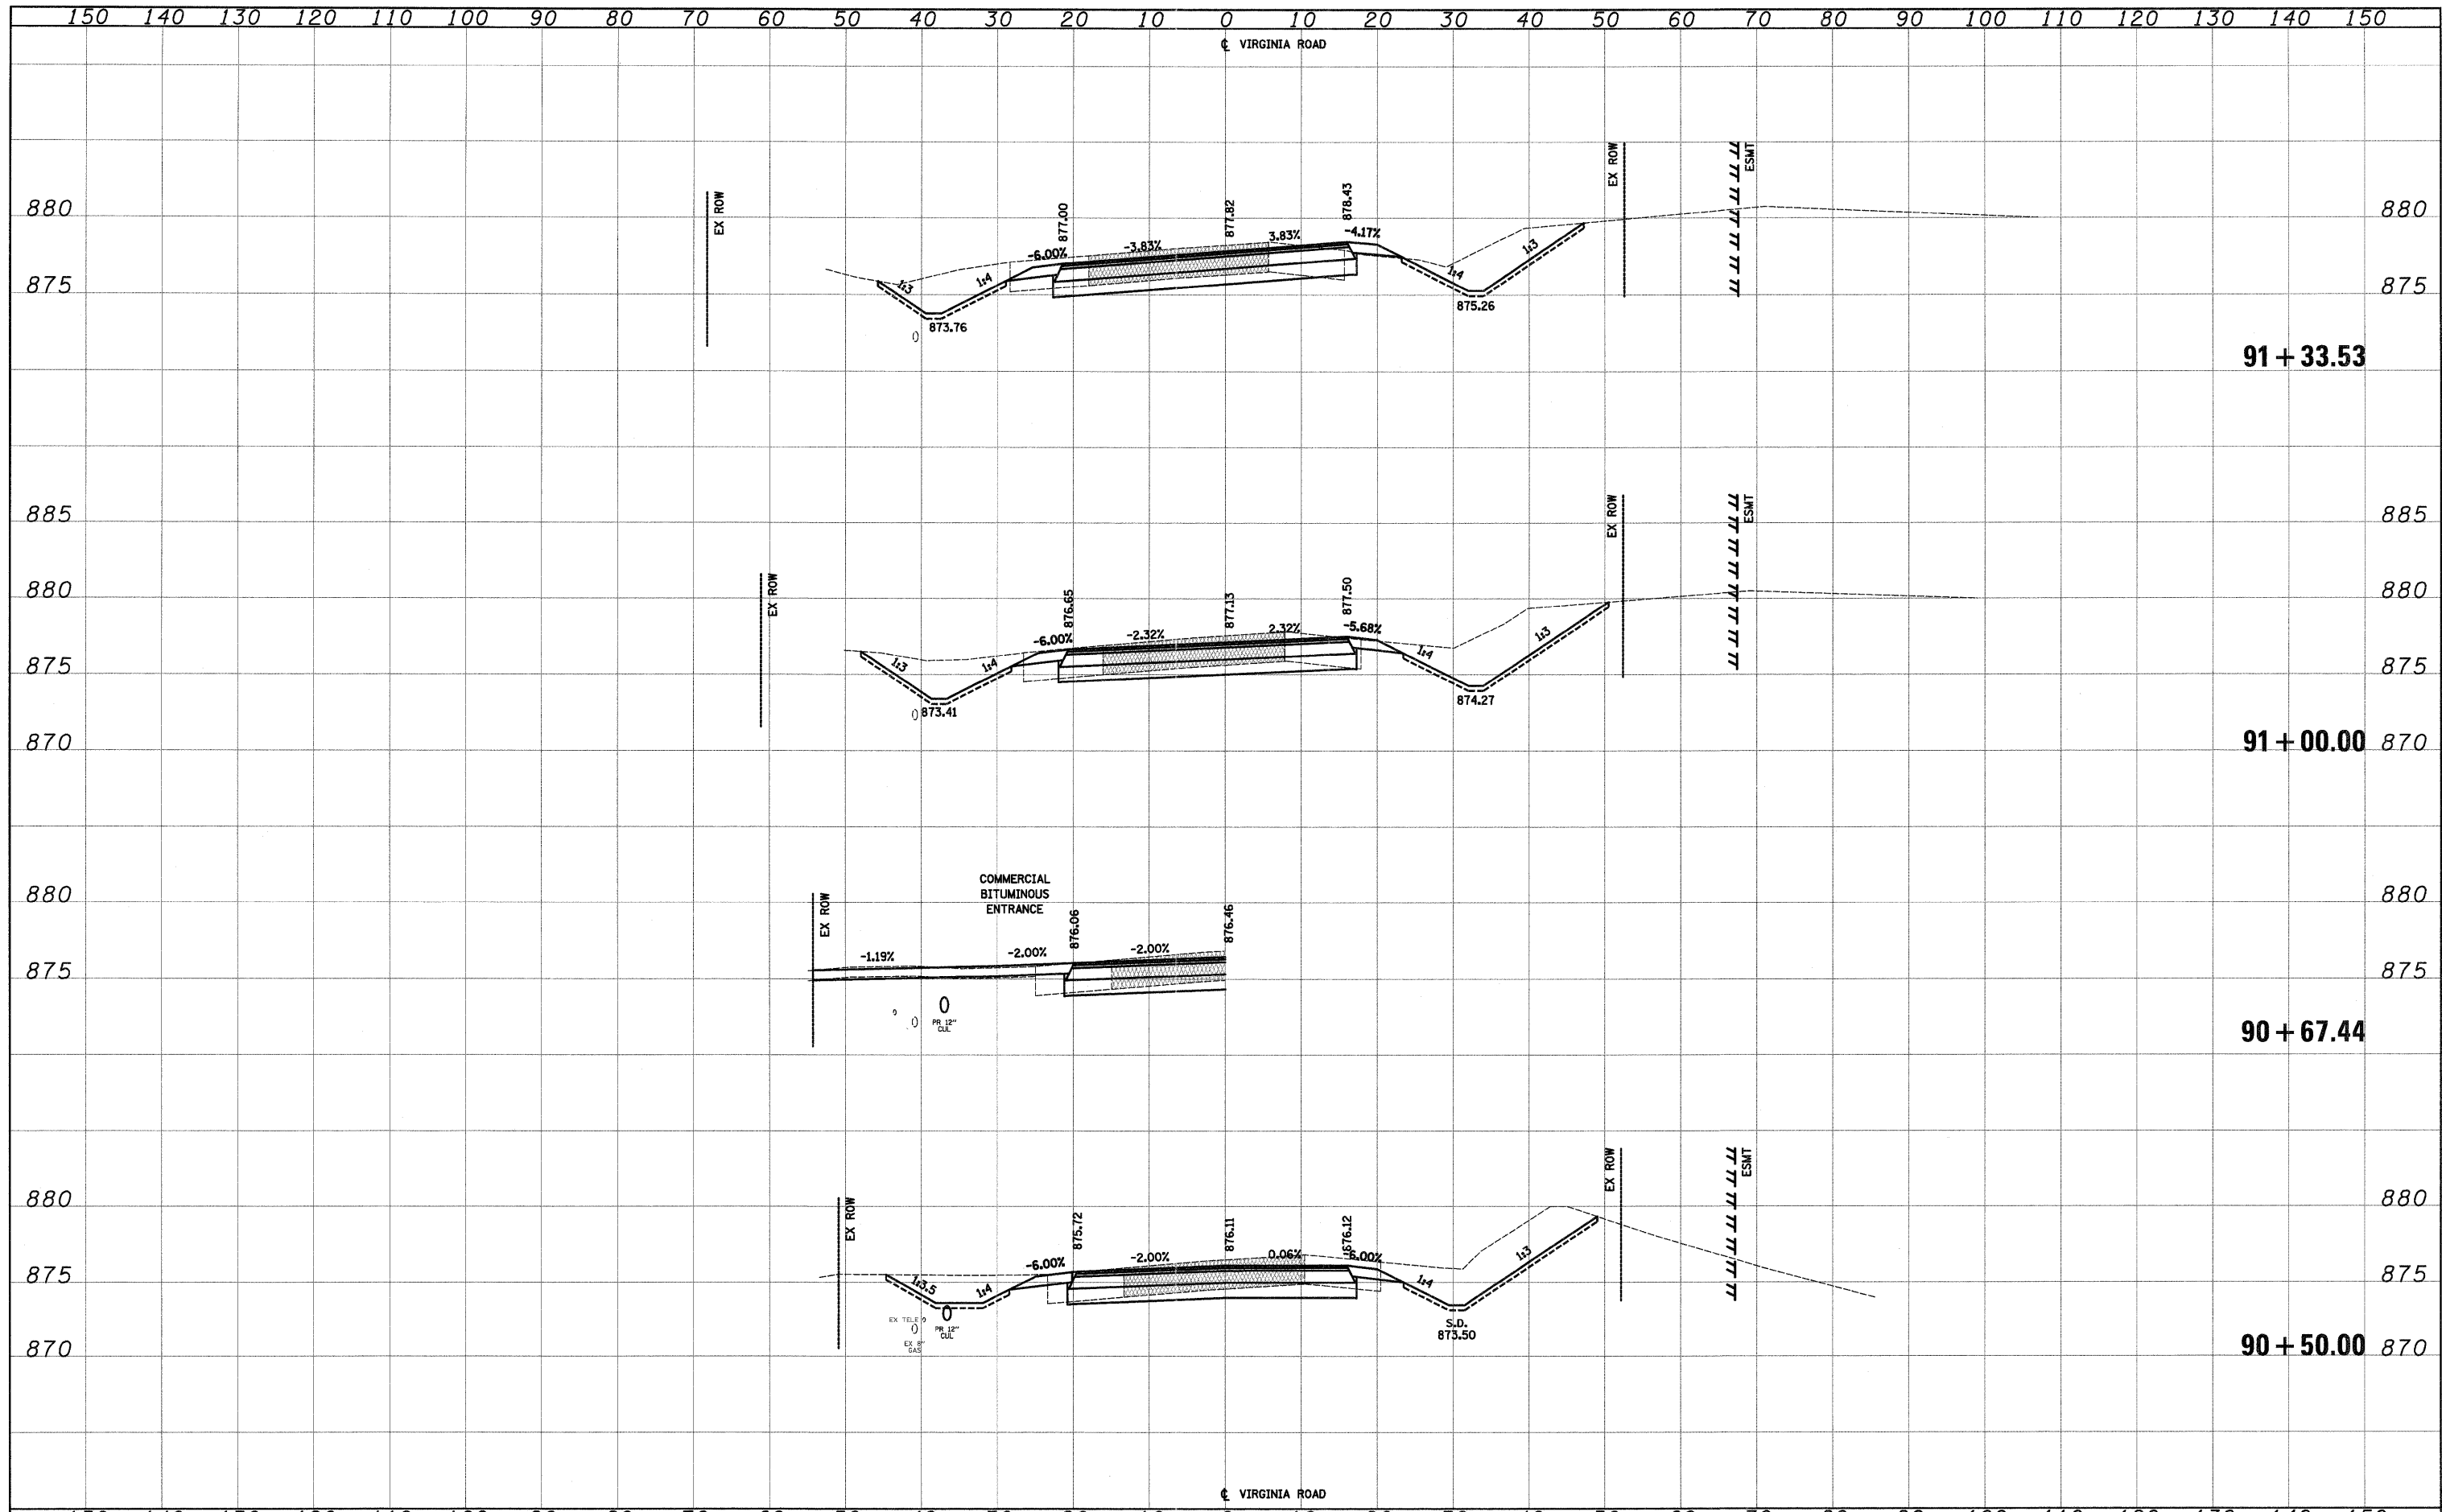

FILE NAME =	USER NAME = dta	DESIGNED - KWH	REVISED -	STATE OF ILLINOIS DEPARTMENT OF TRANSPORTATION	CROSS SECTIONS	F.A.U. RTE. 3887	SECTION 96-00209-01-PV	COUNTY McHENRY	TOTAL SHEETS 271	SHEET NO. 265	
Y:\2278 Virginia Klasen\cad\ref\2278-sht-xssht.dgn	PLOT SCALE = 10.0000' / 1"	DRAWN - KWH	REVISED -			SCALE: 10'H: 5'V	SHEET NO. 72 OF 83 SHEETS	STA. 90+50.00 TO STA. 91+33.53	FED. ROAD DIST. NO. 1 (ILLINOIS) FED. AID PROJECT HPP-4064003		
	PLOT DATE = 10/24/2011	CHECKED - GAB	REVISED -			CONTRACT NO. 63553					
		DATE - 10/24/11	REVISED -								