


DATE	
BY	
SURVEYED	
PLOTTED	
TEMPLATE	
NOTE BOOK	
AREAS CHECKED	
NO.	

DATE	
BY	
ORIGINAL SURVEY	
NOTE BOOK	
AREAS CHECKED	
NO.	

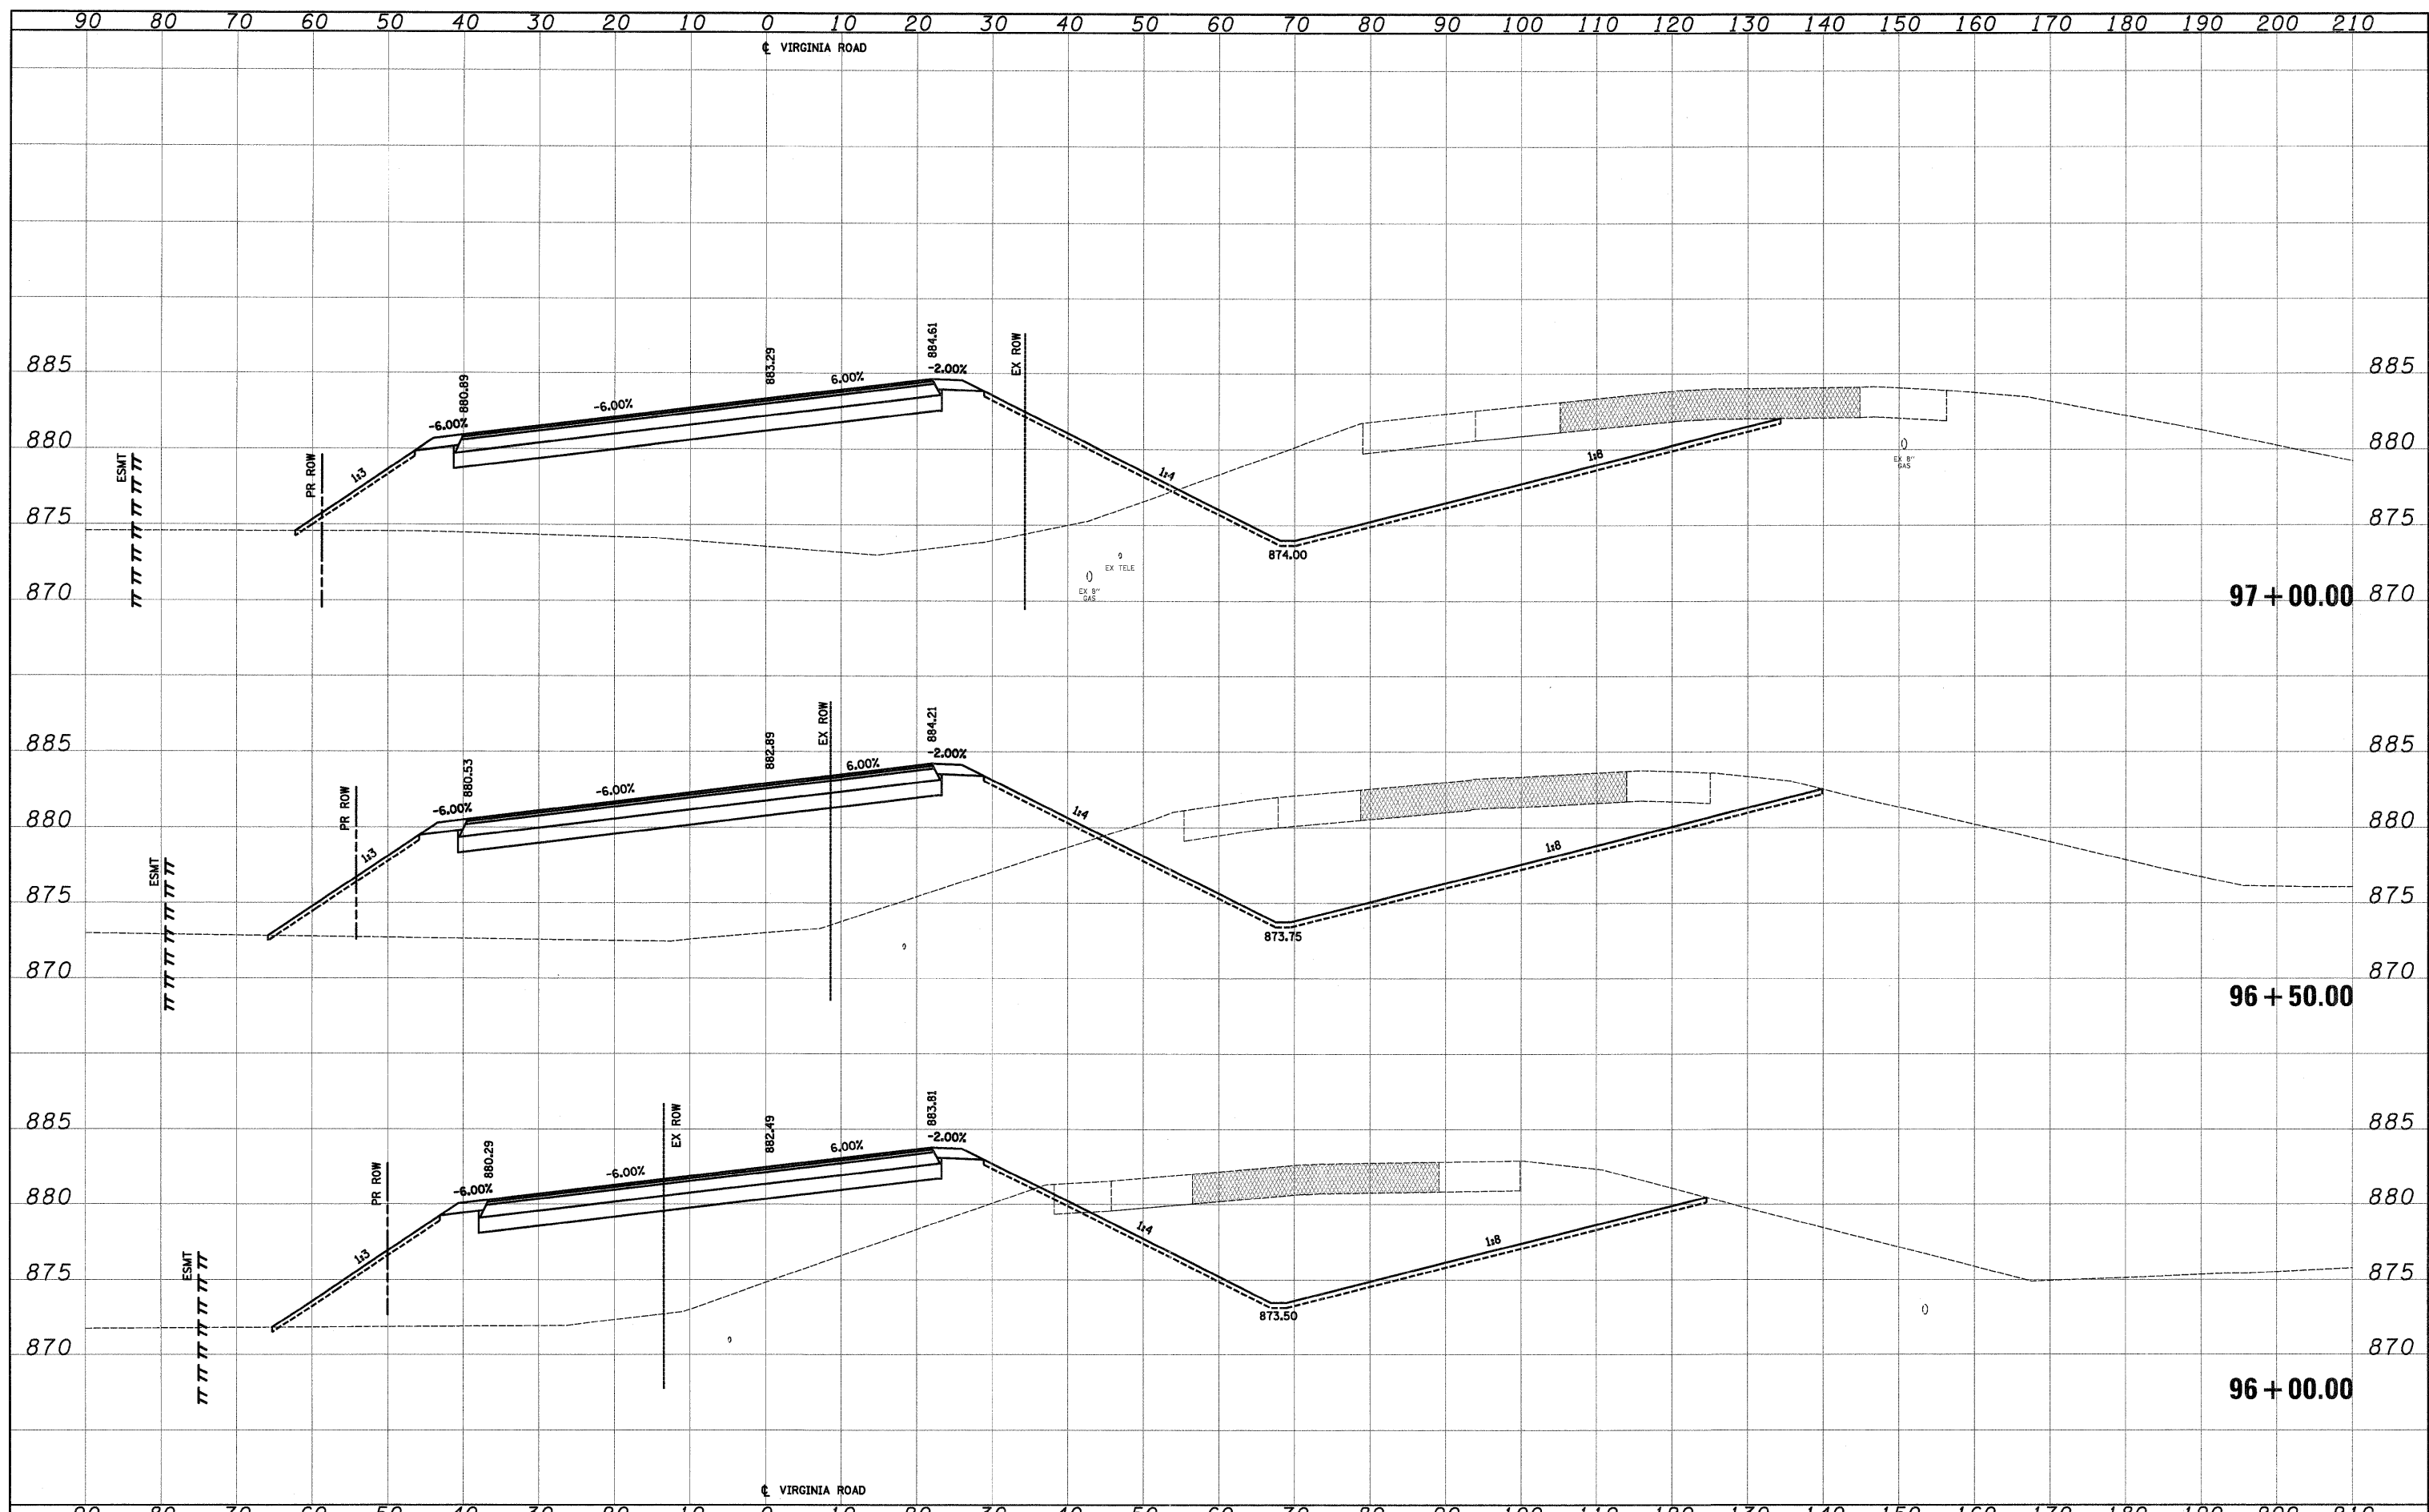

FILE NAME =	USER NAME =	DESIGNED -	REVISED -	STATE OF ILLINOIS DEPARTMENT OF TRANSPORTATION	CROSS SECTIONS SCALE: 10'H: 5'V SHEET NO. 76 OF 78 SHEETS STA. 96+00.00 TO STA. 97+00.00	F.A.U. RTE.	SECTION	COUNTY	TOTAL SHEETS	SHEET NO.
Y:\2278 Virginia Klassen\cad\ref\2278-sht-xssht.dgn		DRAWN - KWH	REVISED -			3887	96-00209-01-PV	MCHEMRY	271	269
PLOT SCALE = 10.0000' / 1" =		CHECKED - GAB	REVISED -			CONTRACT NO. 63553				
PLOT DATE = 10/24/11		DATE - 10/24/11	REVISED -			FED. ROAD DIST. NO. 1 ILLINOIS FED. AID PROJECT HPP-4064(003)				