




MAINTENANCE OF TRAFFIC STAGE 4B

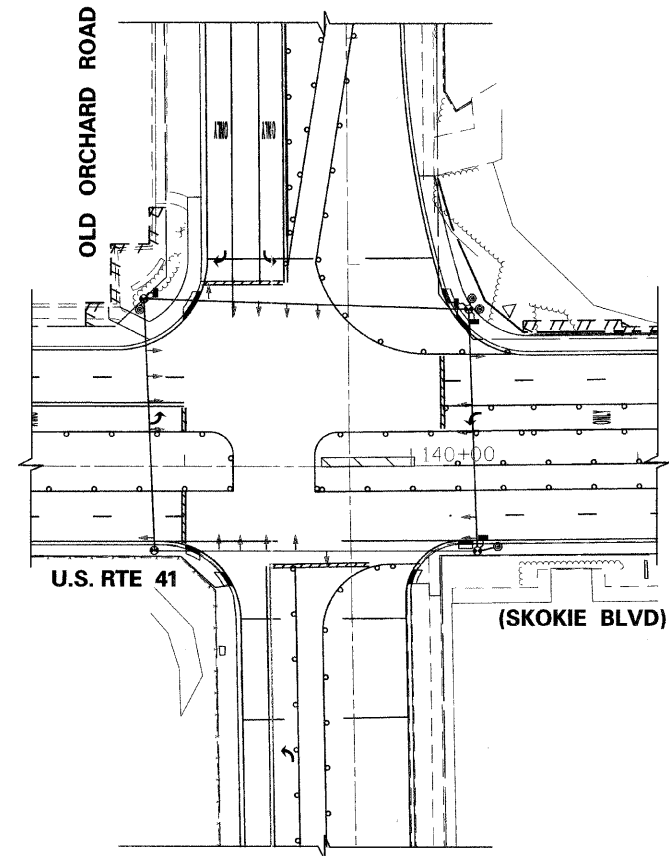


MAINTENANCE OF TRAFFIC STAGE 4C

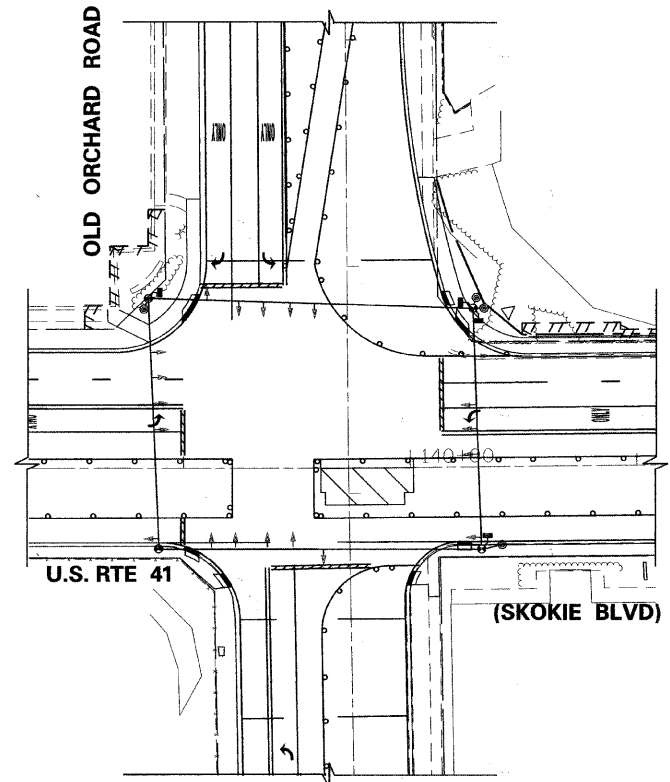

MAINTENANCE OF TRAFFIC STAGE 4D

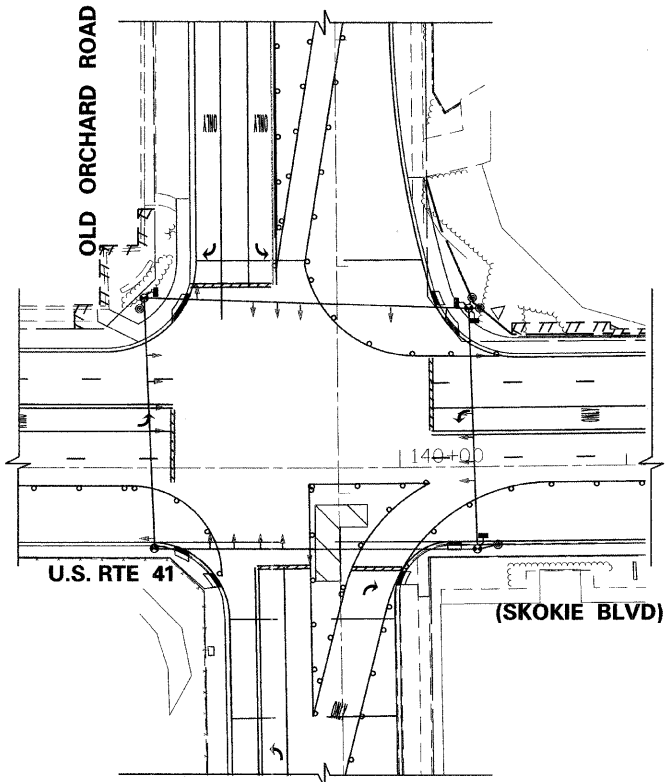

MAINTENANCE OF TRAFFIC STAGE 4E

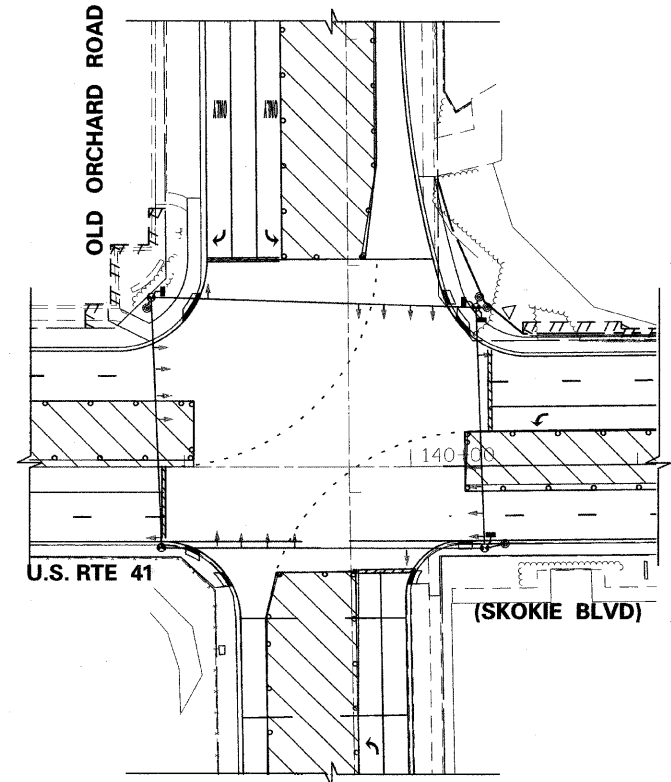

MAINTENANCE OF TRAFFIC STAGE 5



1475 EAST WOODFIELD ROAD, SUITE 600
SCHALMBURG, ILLINOIS 60173
(847) 605-9600

FILE NAME =	USER NAME = CEC01m	DESIGNED FA	REVISED -
g:\ch\0045\road\sheet\045-15-218.STA6_01C.DWG		DRAWN FA	REVISED -
		CHECKED KMM	REVISED -
		DATE 06/03/2011	REVISED -

**STATE OF ILLINOIS
DEPARTMENT OF TRANSPORTATION**

**U.S. ROUTE 41 (SKOKIE BOULEVARD) AND OLD ORCHARD ROAD
M.O.T. STAGING PLAN (3 OF 3)**

SCALE: N.T.S. SHEET NO. 6 OF 33 SHEETS STA. TO STA.

F.A.P. RTE.	SECTION	COUNTY	TOTAL SHEETS	SHEET NO.
350	00-00243-00-CH	COOK	142	63
FED. ROAD DIST. NO. 7 [ILLINOIS] FED. AID PROJECT			CONTRACT NO. 63566	