




MAINTENANCE OF TRAFFIC STAGE 1A, 1B, 1C & 4E

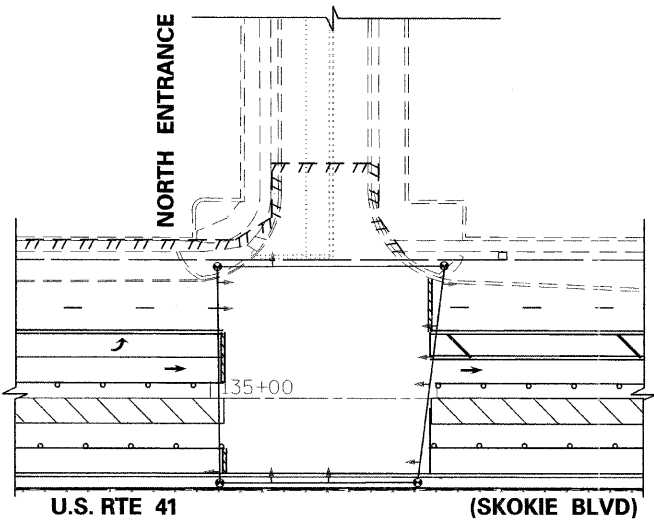


MAINTENANCE OF TRAFFIC STAGE 2A & 4D

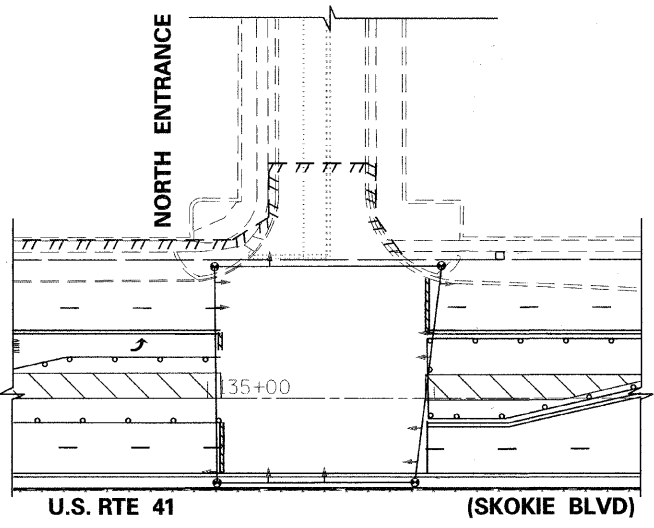


MAINTENANCE OF TRAFFIC STAGE 2B & 4C

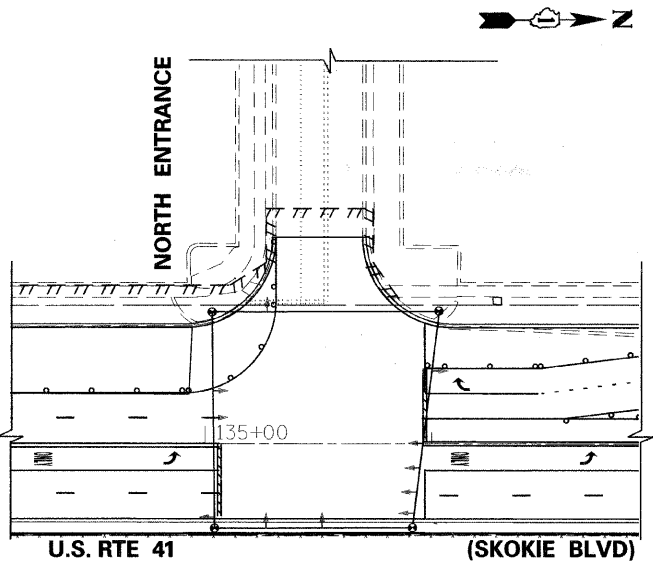


MAINTENANCE OF TRAFFIC STAGE 4A & 4B

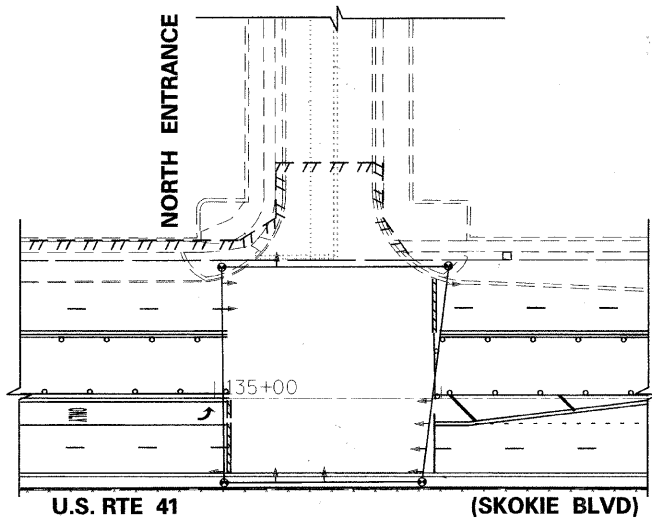


MAINTENANCE OF TRAFFIC STAGE 2C

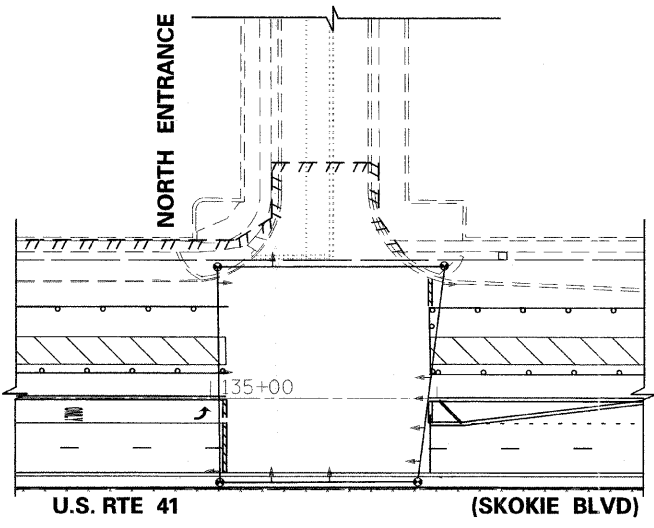

MAINTENANCE OF TRAFFIC STAGE 2D

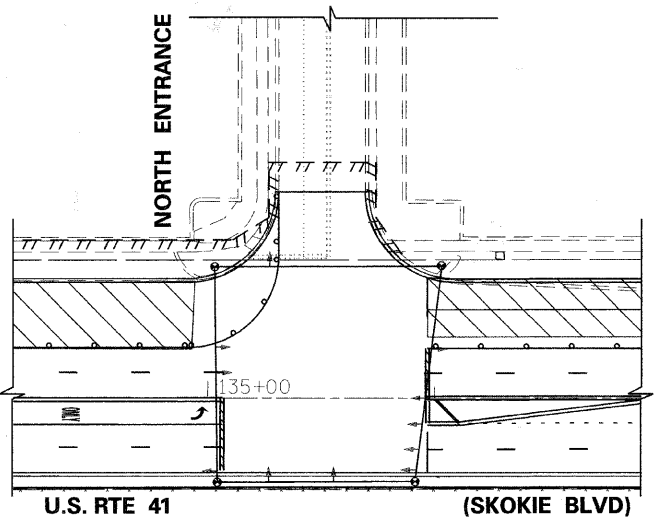

MAINTENANCE OF TRAFFIC STAGE 3A, 3B, 3C & 3D

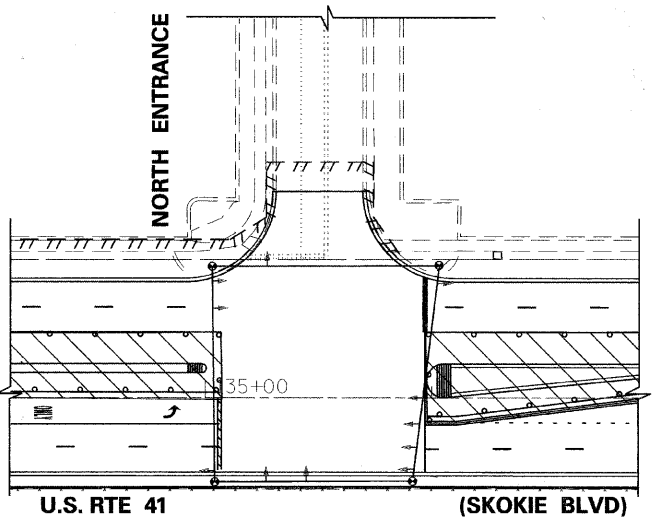

MAINTENANCE OF TRAFFIC STAGE 5

**TranSystems**  
 1475 EAST WOODFIELD ROAD, SUITE 600  
 SCHALMBURG, ILLINOIS 60173  
 (847) 605-9600

FILE NAME =	USER NAME = CEComr	DESIGNED FA	REVISED -
g:\ch\88\0045\road\sheet\045-TS-217-STAG 1E.dwg		DRAWN FA	REVISED -
	PLOT SCALE = 48.0000' / IN.	CHECKED KMM	REVISED -
	PLOT DATE = 6/3/2011	DATE 06/03/2011	REVISED -

**STATE OF ILLINOIS  
 DEPARTMENT OF TRANSPORTATION**

**U.S. ROUTE 41 (SKOKIE BOULEVARD) AND NORTH ENTRANCE  
 M.O.T. STAGING PLAN**  
 SCALE: N.T.S. SHEET NO. 11 OF 33 SHEETS STA. TO STA.

F.A.P. RTE.	SECTION	COUNTY	TOTAL SHEETS	SHEET NO.
350	00-00243-00-CH	COOK	142	68
CONTRACT NO. 63566				
FED. ROAD DIST. NO. 7 [ILLINOIS] FED. AID PROJECT				