


**REMOVAL NOTES**  
 THE FOLLOWING ITEMS SHALL BE REMOVED BY THE CONTRACTOR AND SHALL BE DISPOSED OF BY THEM OUTSIDE THE RIGHT-OF-WAY AT THEIR EXPENSE. THE SALVAGE VALUE OF THE REMOVED EQUIPMENT SHALL BE REFLECTED IN THE CONTRACT BID PRICE.

18 EACH SIGNAL HEAD  
 4 EACH PEDESTRIAN SIGNAL HEAD

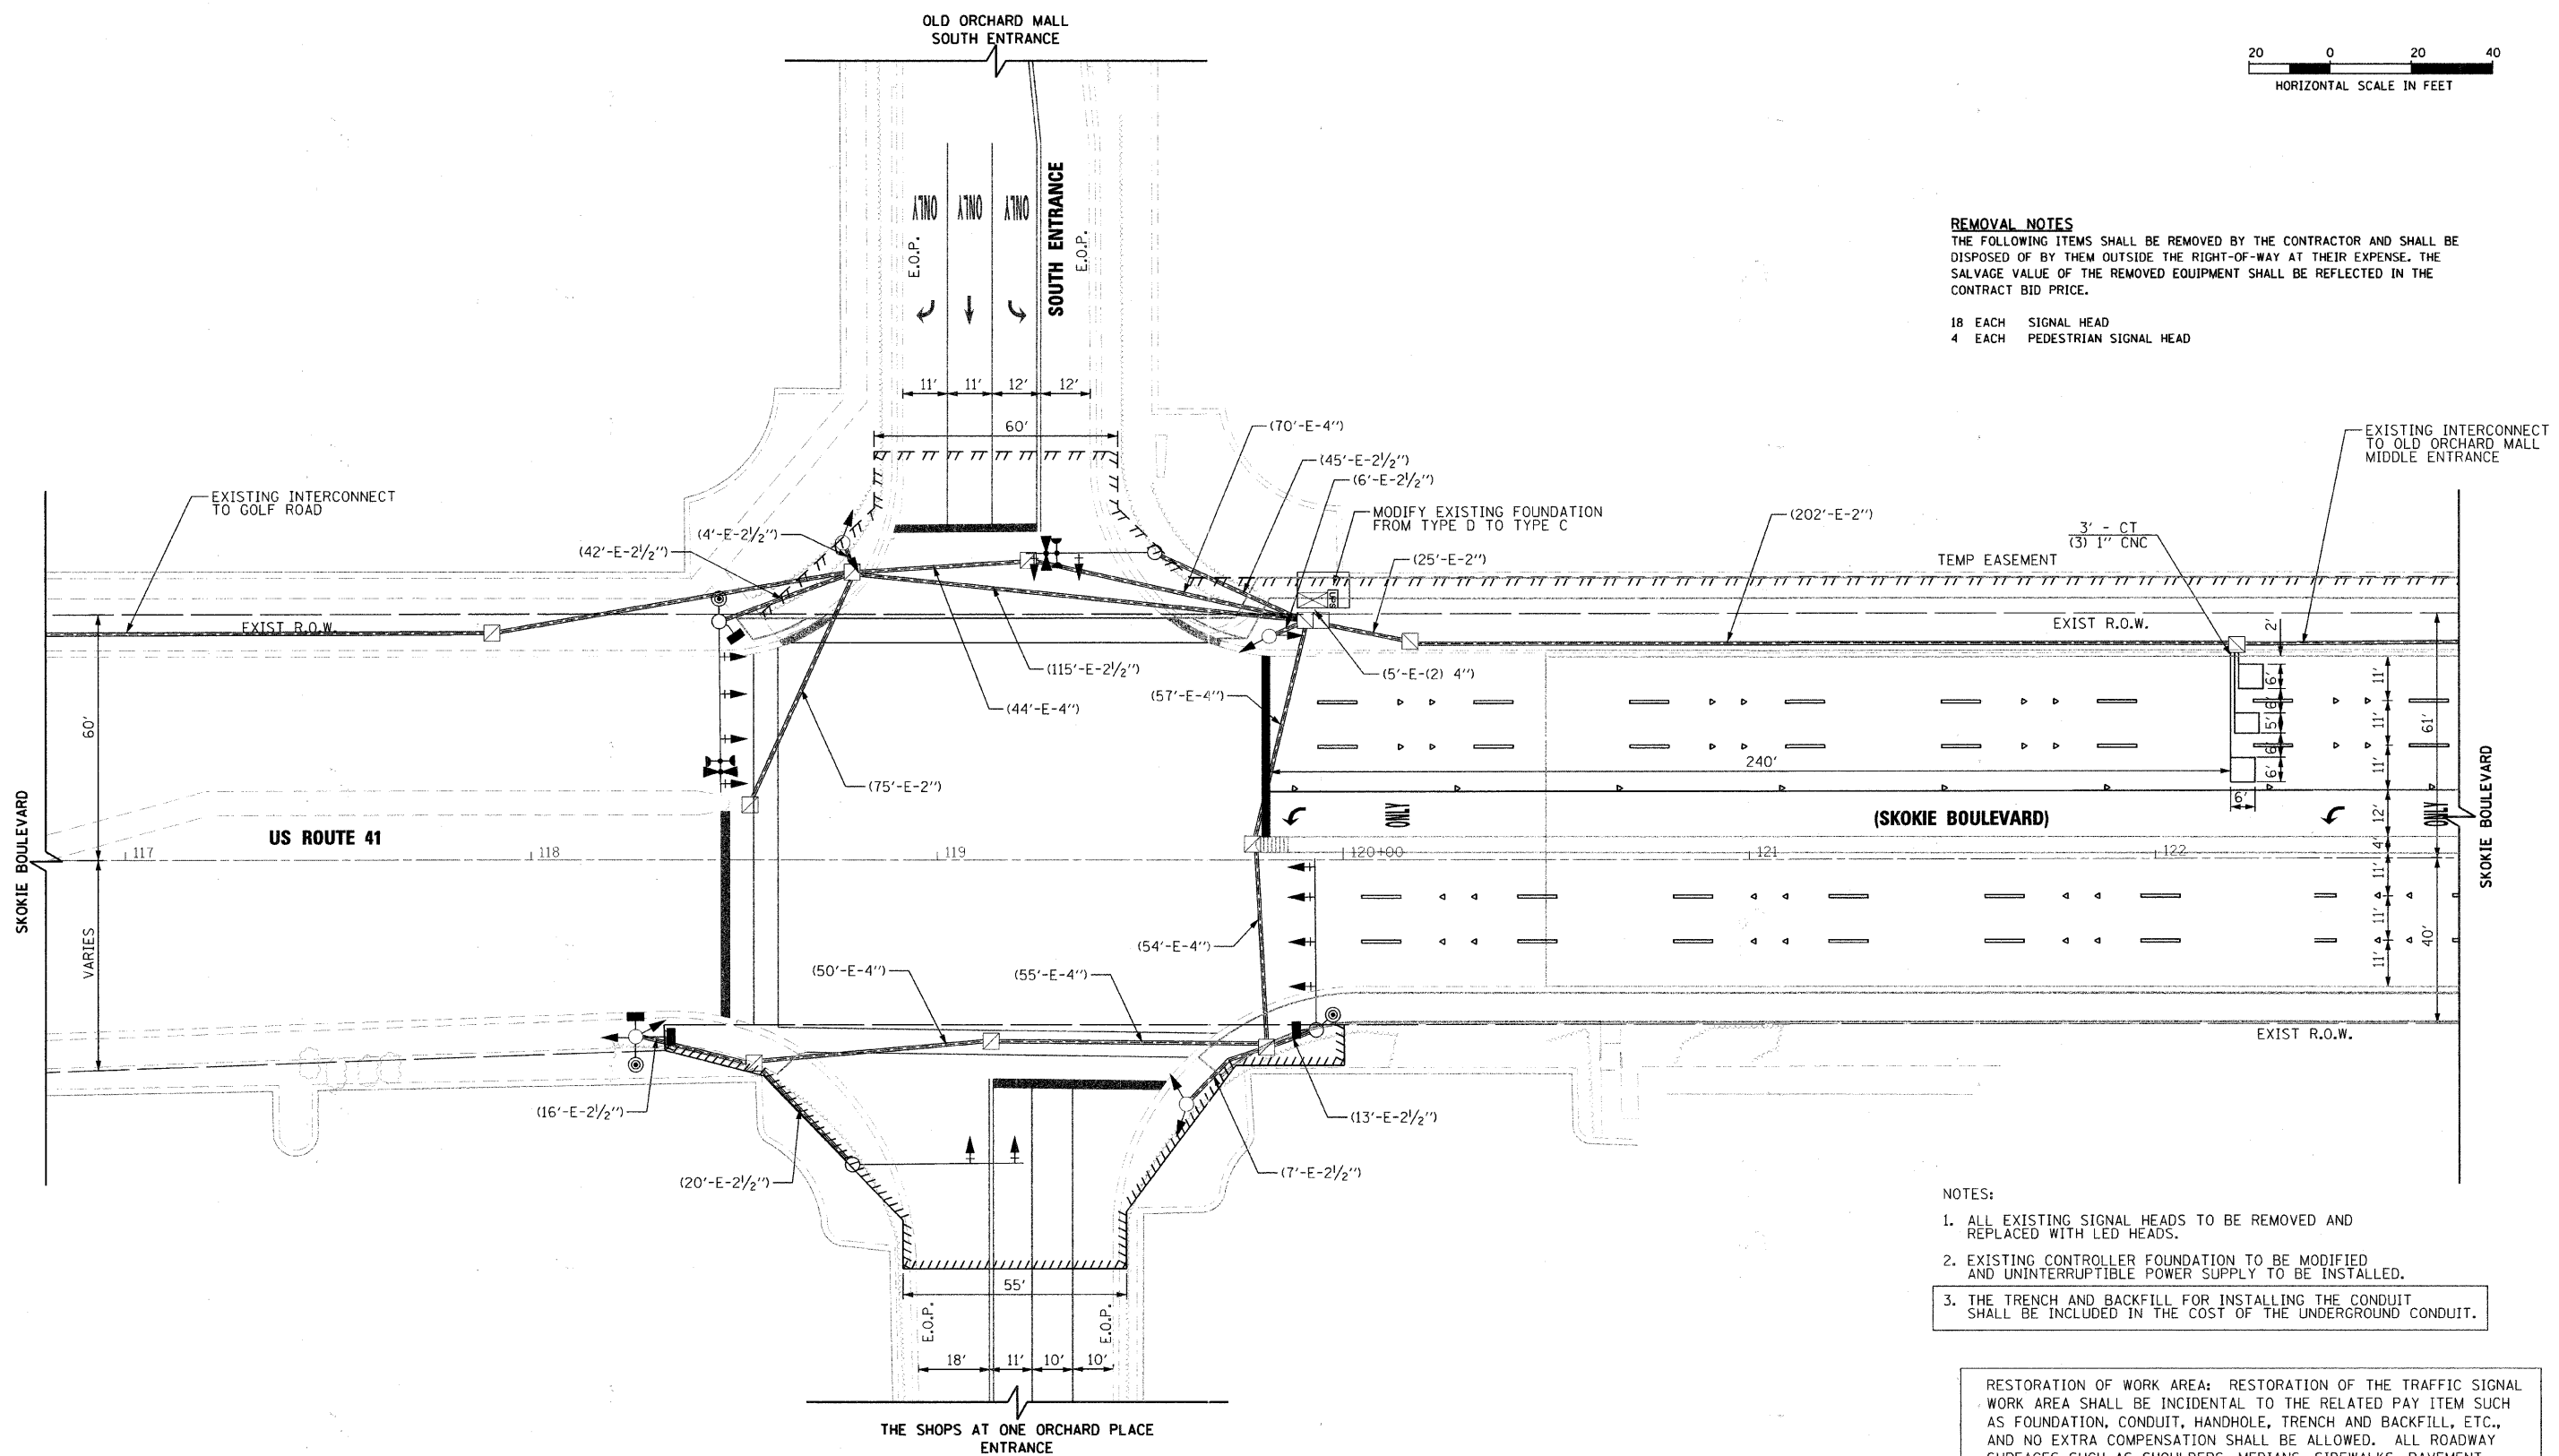

- NOTES:**
1. ALL EXISTING SIGNAL HEADS TO BE REMOVED AND REPLACED WITH LED HEADS.
  2. EXISTING CONTROLLER FOUNDATION TO BE MODIFIED AND UNINTERRUPTIBLE POWER SUPPLY TO BE INSTALLED.
  3. THE TRENCH AND BACKFILL FOR INSTALLING THE CONDUIT SHALL BE INCLUDED IN THE COST OF THE UNDERGROUND CONDUIT.

RESTORATION OF WORK AREA: RESTORATION OF THE TRAFFIC SIGNAL WORK AREA SHALL BE INCIDENTAL TO THE RELATED PAY ITEM SUCH AS FOUNDATION, CONDUIT, HANDHOLE, TRENCH AND BACKFILL, ETC., AND NO EXTRA COMPENSATION SHALL BE ALLOWED. ALL ROADWAY SURFACES SUCH AS SHOULDERS, MEDIANS, SIDEWALKS, PAVEMENT, ETC. SHALL BE REPLACED IN KIND. ALL DAMAGE TO MOWED LAWNS SHALL BE REPLACED WITH AN APPROVED SOD, AND ALL DAMAGE TO UNMOWED FIELDS SHALL BE SEEDED IN ACCORDANCE WITH STANDARD SPECIFICATIONS 252 AND 250 RESPECTIVELY.

**TranSystems**  
 1475 EAST WOODFIELD ROAD, SUITE 600  
 SCHLAUMBURG, ILLINOIS 60173  
 (847) 605-9600

FILE NAME = g:\vol08\10045\road\sheet\1045-15-220C_TSI SE.sht	USER NAME = CEComin	DESIGNED FA	REVISED -
		DRAWN FA	REVISED -
		CHECKED KMM	REVISED -
		DATE 10/26/2011	REVISED -

**STATE OF ILLINOIS  
 DEPARTMENT OF TRANSPORTATION**

**U.S. ROUTE 41 (SKOKIE BOULEVARD) AND SOUTH ENTRANCE  
 TRAFFIC SIGNAL INSTALLATION PLAN**

SCALE: 1"=20'    SHEET NO. 14 OF 33 SHEETS    STA.    TO STA.

F.A.P. RTE.	SECTION	COUNTY	TOTAL SHEETS	SHEET NO.
350	00-00243-00-CH	COOK	142	76
FED. ROAD DIST. NO. 7 ILLINOIS FED. AID PROJECT			CONTRACT NO. 63566	