
SCHAMBURG, ILLINOIS 60173 (847) 605-9600

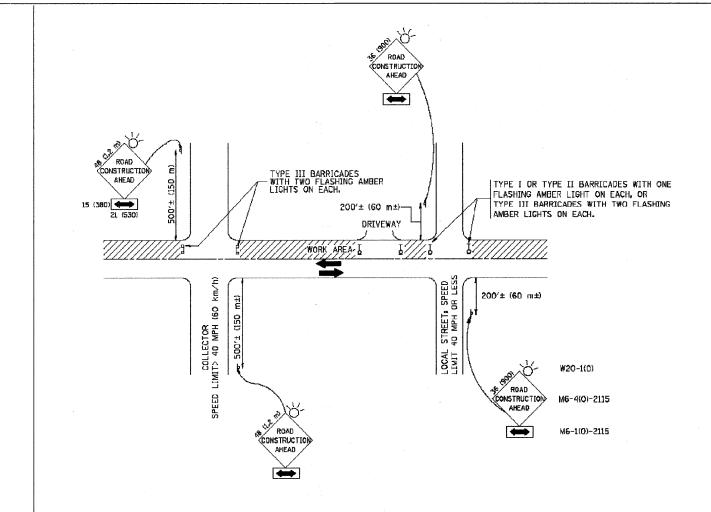

TRAFFIC CONTROL AND PROTECTION FOR SIDE ROADS, INTERSECTIONS, AND DRIVEWAYS

NOTES:

- A. FOR NO LANE RESTRICTION ON THE SIDE ROAD OR DRIVEWAYS
- 1. SIDE ROAD WITH A SPEED LIMIT OF 40 MPH (60 km/h) OR LESS AS SHOWN ON THE DRAWING AND AS DIRECTED BY THE ENGINEER:
- D) ONE BOAD CONSTRUCTION ANEAD SIGN 36 x 36 (900x900) WITH A FLASHER AND FLAG MOUNTED ON IT APPROXIMATELY 200" (80 m) IN ADVANCE OF THE NATH ROUTE.
- b) THE CLOSED PORTION OF THE MAIN ROUTE SHALL BE PROTECTED BY BLOCKING WITH TYPE I, TYPE II OR TYPE III BARRICADES, 1/3 OF THE CROSS SECTION OF THE CLOSED PORTION.
- SIDE ROAD WITH A SPEED LINIT GREATER THAN 40 MPH (60 km/h)
 AS SHOWN ON THE DRAWING AND AS DIRECTED BY THE ENGINEER:
- c) ONE ROAD CONSTRUCTION ARREAD SIGN 48 \times 48 (1.2 m \times 1.2 m) WITH A FLASHER MOUNTED ON 1T APPROXIMATELY 500° (150 m) IN ADVANCE OF THE NAIN ROUTE.
- b) THE CLOSED PORTION OF THE MAIN ROUTE SHALL BE PROTECTED BY BLOCKING WITH TYPE III BARRICADES, 1/2 OF THE CROSS SECTION OF THE CLOSED PORTION.
- WHEN THE SIDE ROAD LIES BETWEEN THE BEGINNING OF THE MAINLINE SIGNING AND THE WORK ZONE, A SINGLE HEADED ARROW (MG-1) SHALL BE USED IN LIEU OF THE DOUBLE HEADED ARROW (MG-4).

- B. FOR A LANE CLOSURE ON A SIDE ROAD OR DRIVEWAY:
- USE APPLICABLE PORTIONS OF THE TYPICAL APPLICATION OF TRAFFIC CONTROL DEVICES (STD. 701501, STD. 701606 OR THE APPROPRIATE STANDARD). THE SPACING OF SIGNS AND BARRICADES SHALL BE ADJUSTED FOR FIELD CONDITIONS AS DIRECTED BY THE ENGINEER. THE DIRECTIONAL ARROW SHALL BE COVERED OR REMOVED WHEN NO LONGER CONSISTENT WITH THE SIDE ROAD LANE CLOSURE.
- C. ADVANCE WARNING SIGNS ARE TO BE OMITTED ON DRIVEWAY UNLESS OTHERWISE NOTED.
- D. THE TRAFFIC CONTROL AND PROTECTION FOR SIDE ROADS, INTERSECTIONS, AND DRIVEWAYS SHALL BE INCIDENTAL TO THE COST OF SPECIFIED TRAFFIC CONTROL STANDARDS OR ITEMS.

All dimensions are in millimeters (inches) unless atherwise shown.

| FILE NAME = | USER NAME = CEComin | DESIGNED LHA | REVISED - J. OBERLE 10-18-95 | |
|---|----------------------------|-----------------|--------------------------------|-------|
| gs\ch88\0045\road\sheets\045-ST-116-TS-10.SHT | | DRAWN | REVISED - A. HOUSEH 03-06-96 | |
| | PLOT SCALE = 20.000 '/ IN. | CHECKED | REVISED - A. HOUSEH 10-15-96 | DEPAR |
| | PLOT DATE = 6/3/2011 | DATE 06-89 2011 | REVISED -T. RAMMACHER 01-06-00 | |

STATE OF ILLINOIS
DEPARTMENT OF TRANSPORTATION

| DISTRICT ONE | | | PROTECTION /EWAYS TC- | | ROADS, |
|---------------|-------------|------|--------------------------|---------|--------|
| SCALE: N.T.S. | SHEET NO. 7 | | | TO STA. | |

| ı | FED. R | OAD DIST. NO. 7 ILLINOIS FE | D. A | ID PROJECT | 11 mayor | |
|---|----------------|-----------------------------|------|------------|----------|-------------|
| | | | | CONTRACT | NO, (| 3566 |
| | 350 | 00-00243-00-CH | | соок | 142 | 113 |
| | F.A.P. RTE. | SECTION | | COUNTY | SHEETS | SHEE NO. |