


DATE	BY

DATE	BY

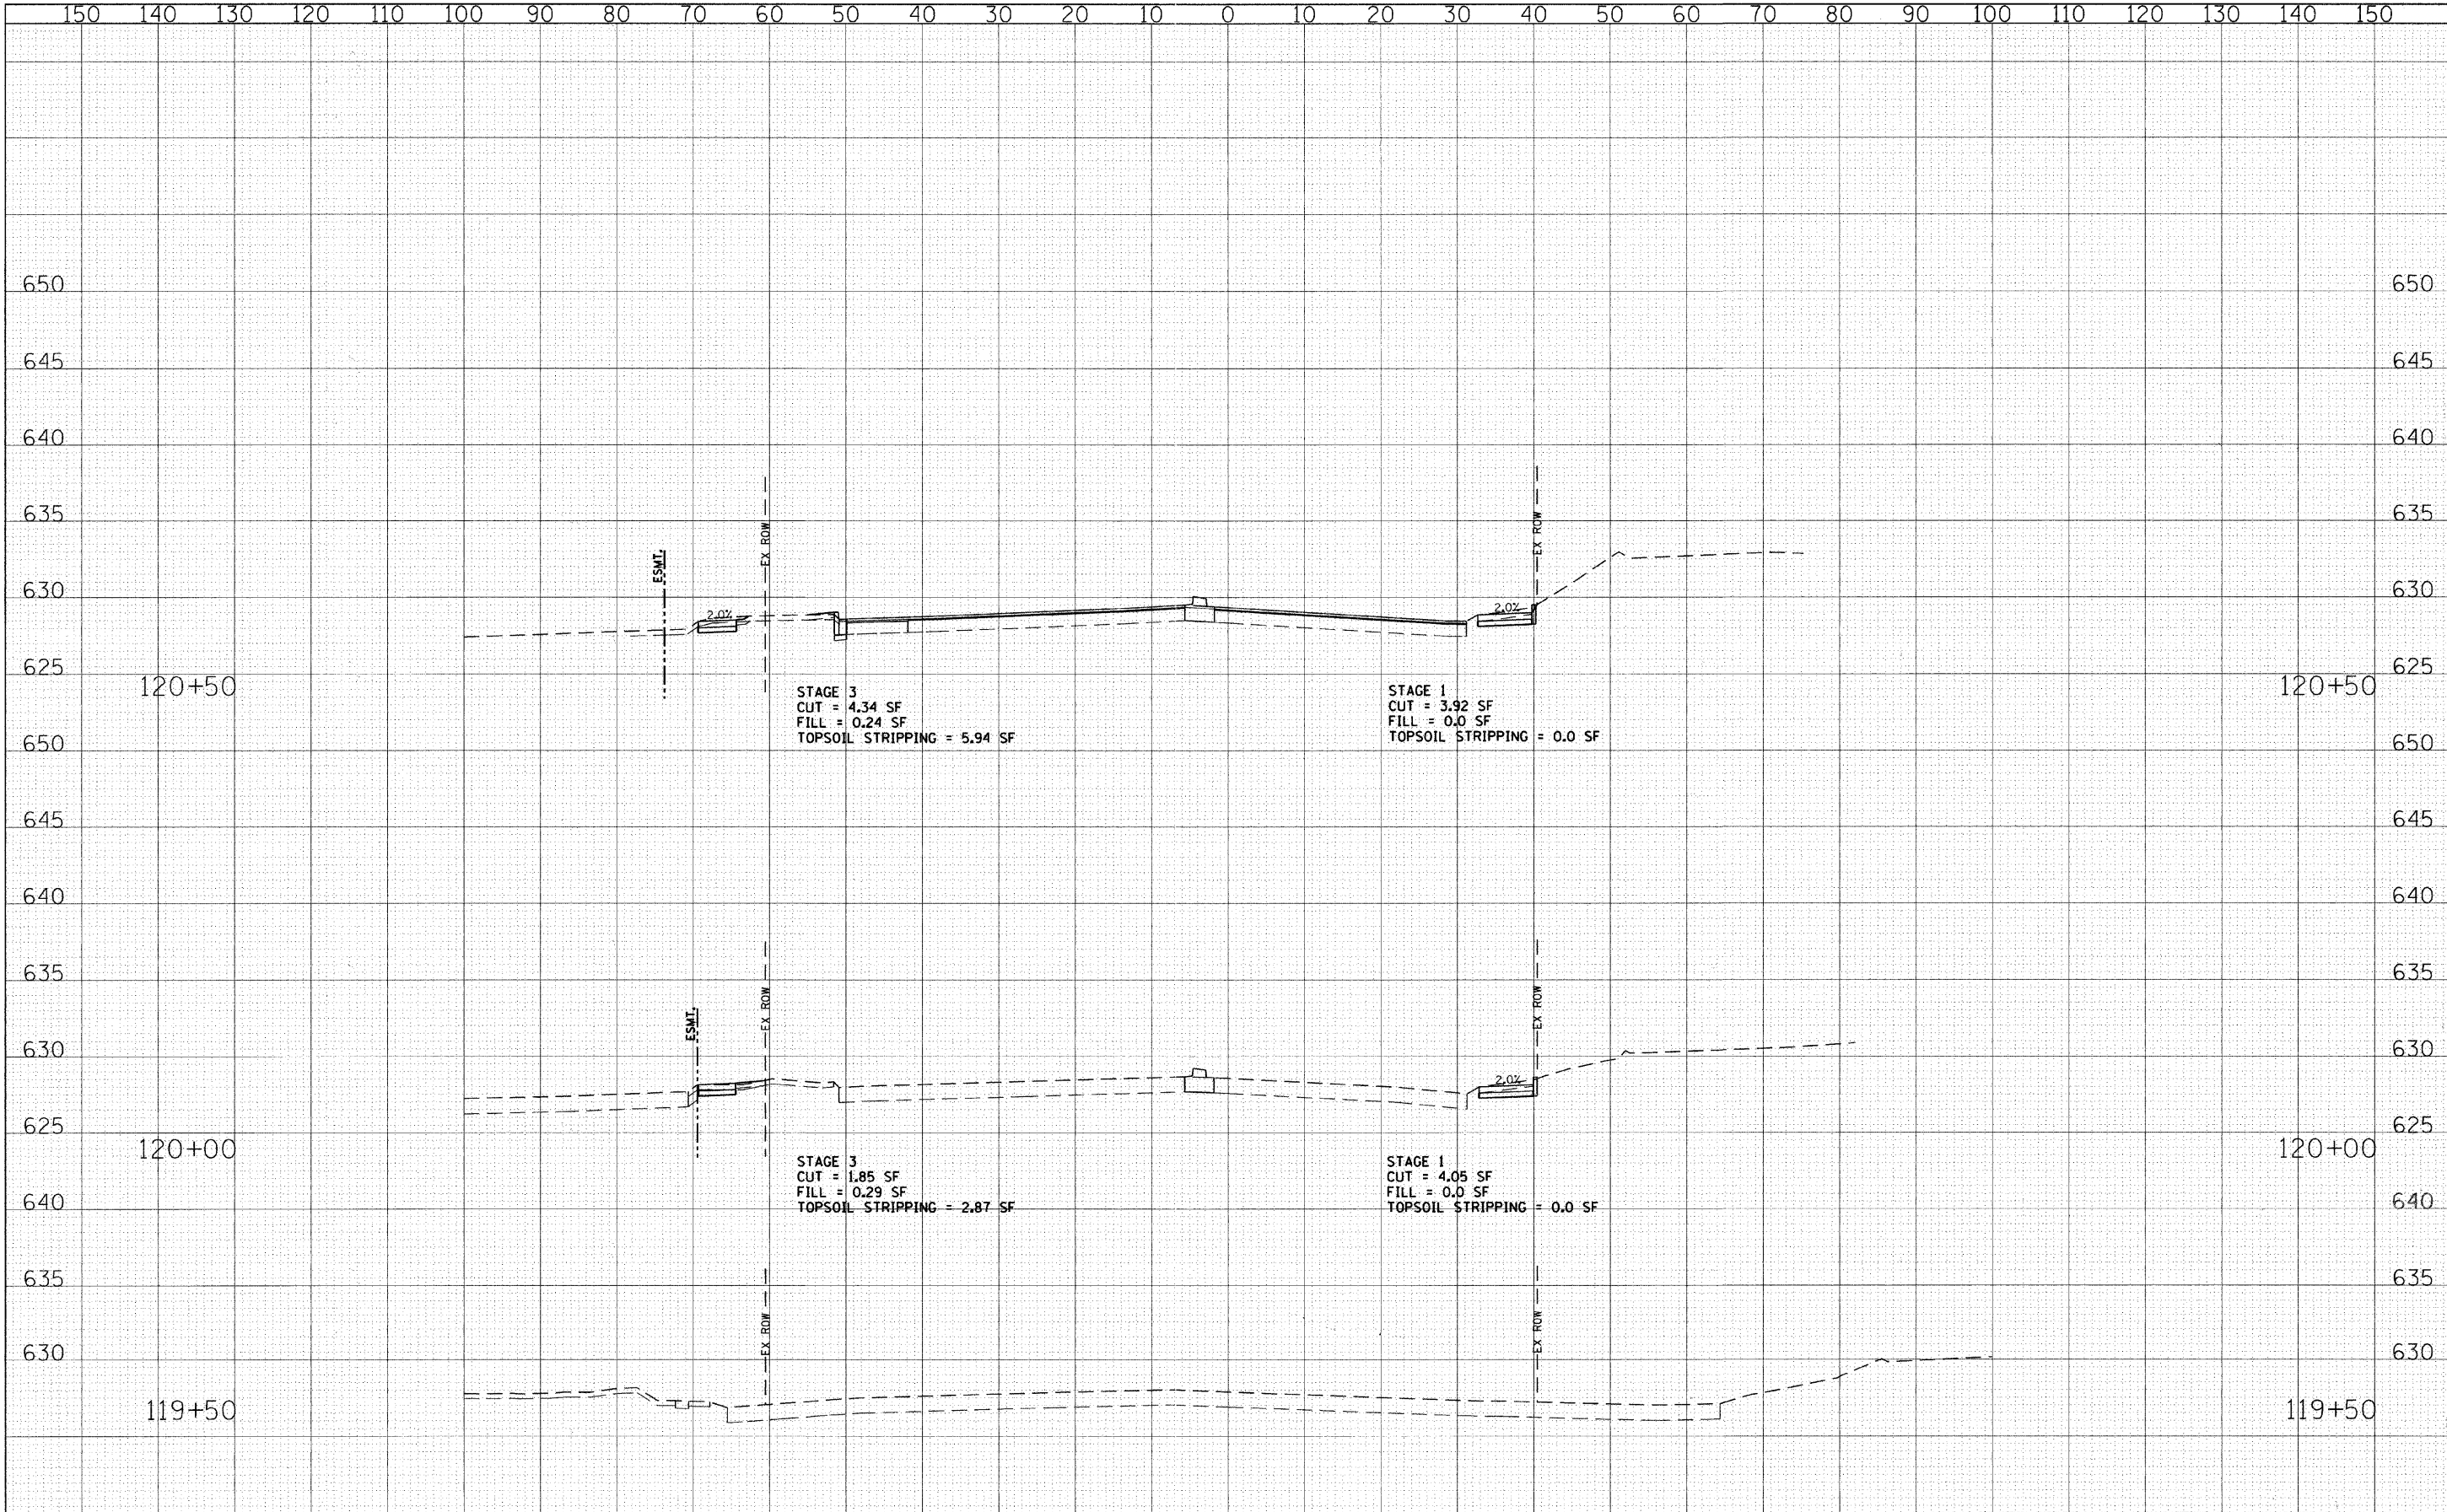

FILE NAME - g:\ch08\0045\road\sheets\skokieb\vdks.sht

USER NAME - CECom	DESIGNED - CEC	REVISED -
	DRAWN - CEC	REVISED -
	CHECKED - DWB	REVISED -
	DATE - 06/03/2011	REVISED -

**STATE OF ILLINOIS
DEPARTMENT OF TRANSPORTATION**

**U.S. ROUTE 41 (SKOKIE BOULEVARD)
CROSS SECTIONS - SKOKIE BOULEVARD**

SCALE: SHEET NO. 1 OF 17 SHEETS STA. 119+50.00 TO STA. 120+50.00

F.A.P. RTE.	SECTION	COUNTY	TOTAL SHEETS	SHEET NO.
350	00-00243-00-CH	COOK	142	120
CONTRACT NO.				
FED. ROAD DIST. NO. 7 ILLINOIS FED. AID PROJECT				