


DATE	
BY	
FINAL SURVEY	
PLOTTED	
NOTE BOOK	
AREAS CHECKED	

DATE	
BY	
ORIGINAL SURVEY	
PLOTTED	
NOTE BOOK	
AREAS CHECKED	

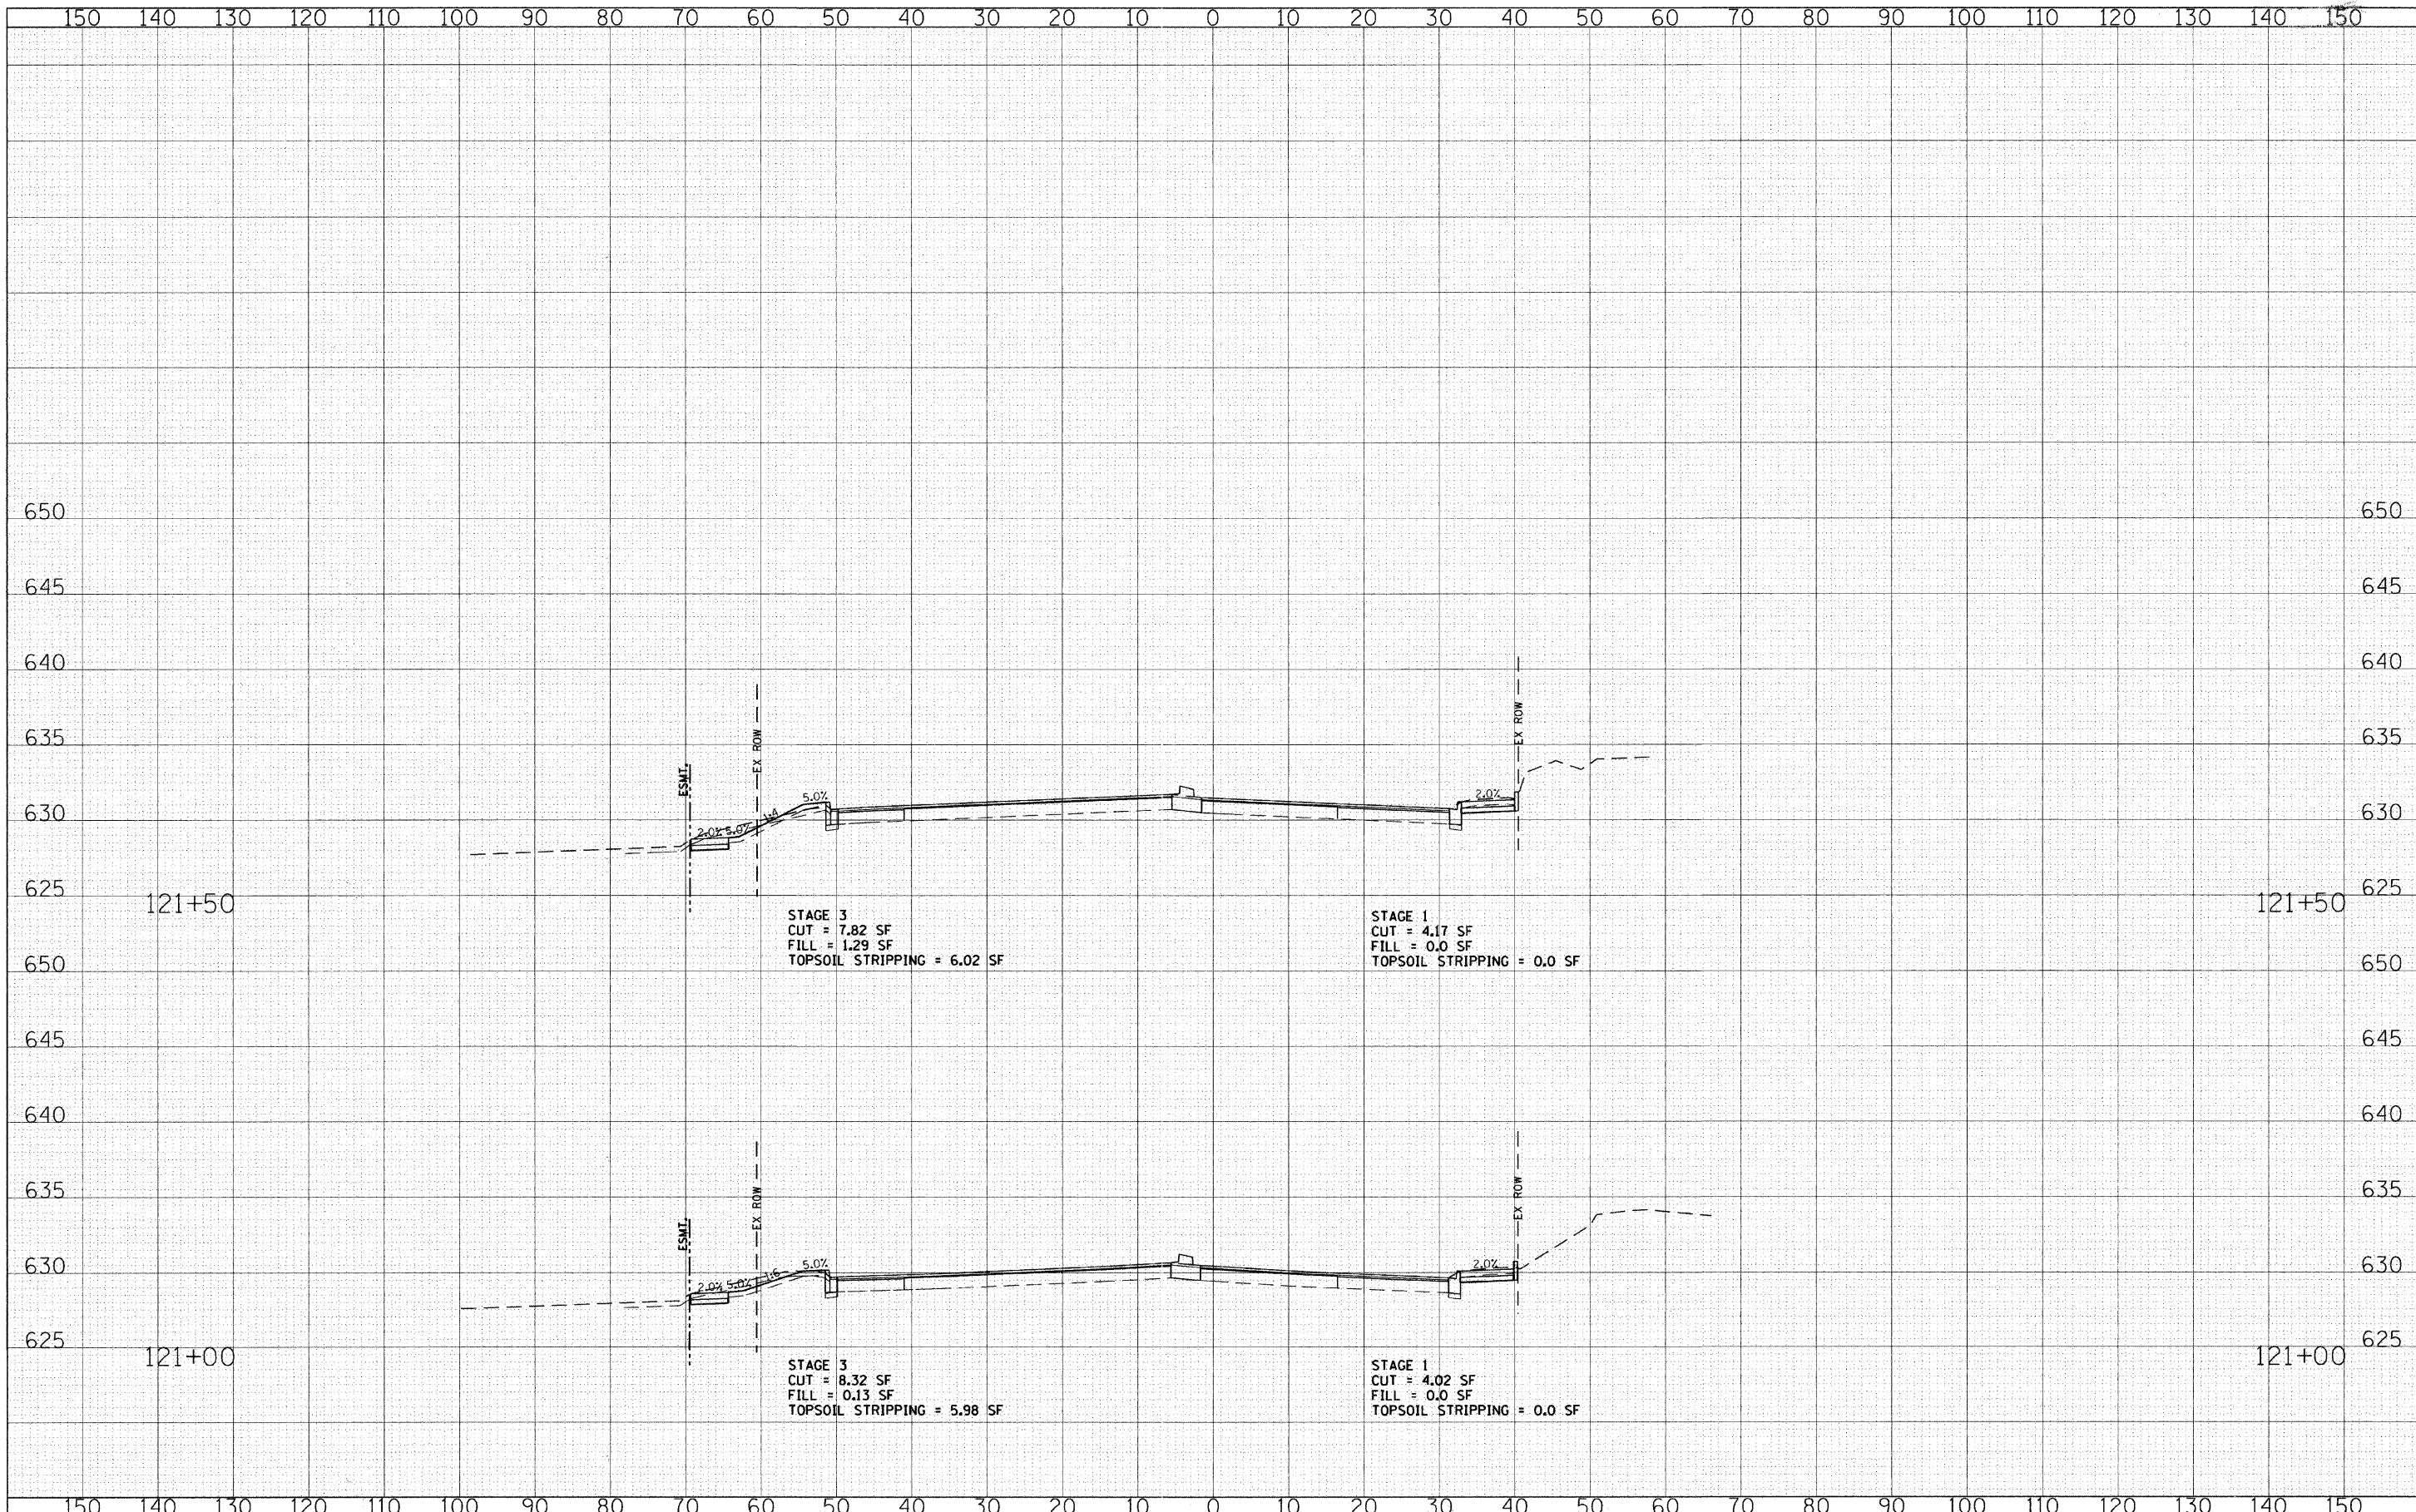

FILE NAME = g:\ch08\0045\road\sheeta\skokiebl\dxs.sht

USER NAME = CEComn  
 PLOT SCALE = 10.0000' / IN.  
 PLOT DATE = 6/3/2011

DESIGNED - CEC  
 DRAWN - CEC  
 CHECKED - DWB  
 DATE - 06/03/2011

REVISED -  
 REVISED -  
 REVISED -  
 REVISED -

**STATE OF ILLINOIS  
 DEPARTMENT OF TRANSPORTATION**

**U.S. ROUTE 41 (SKOKIE BOULEVARD)  
 CROSS SECTIONS - SKOKIE BOULEVARD**

SCALE: SHEET NO. 2 OF 17 SHEETS STA. 121+00.00 TO STA. 121+50.00

F.A.P. RTE.	SECTION	COUNTY	TOTAL SHEETS	SHEET NO.
350	00-00243-00-CH	COOK	142	121
CONTRACT NO.				
FED. ROAD DIST. NO. 7 ILLINOIS FED. AID PROJECT				