


DATE	
BY	
FILED	
SURVEYED	
PLOTTED	
TEMPLATE	
NOTE BOOK	
AREAS CHECKED	
NO.	

DATE	
BY	
FILED	
SURVEYED	
PLOTTED	
TEMPLATE	
NOTE BOOK	
AREAS CHECKED	
NO.	

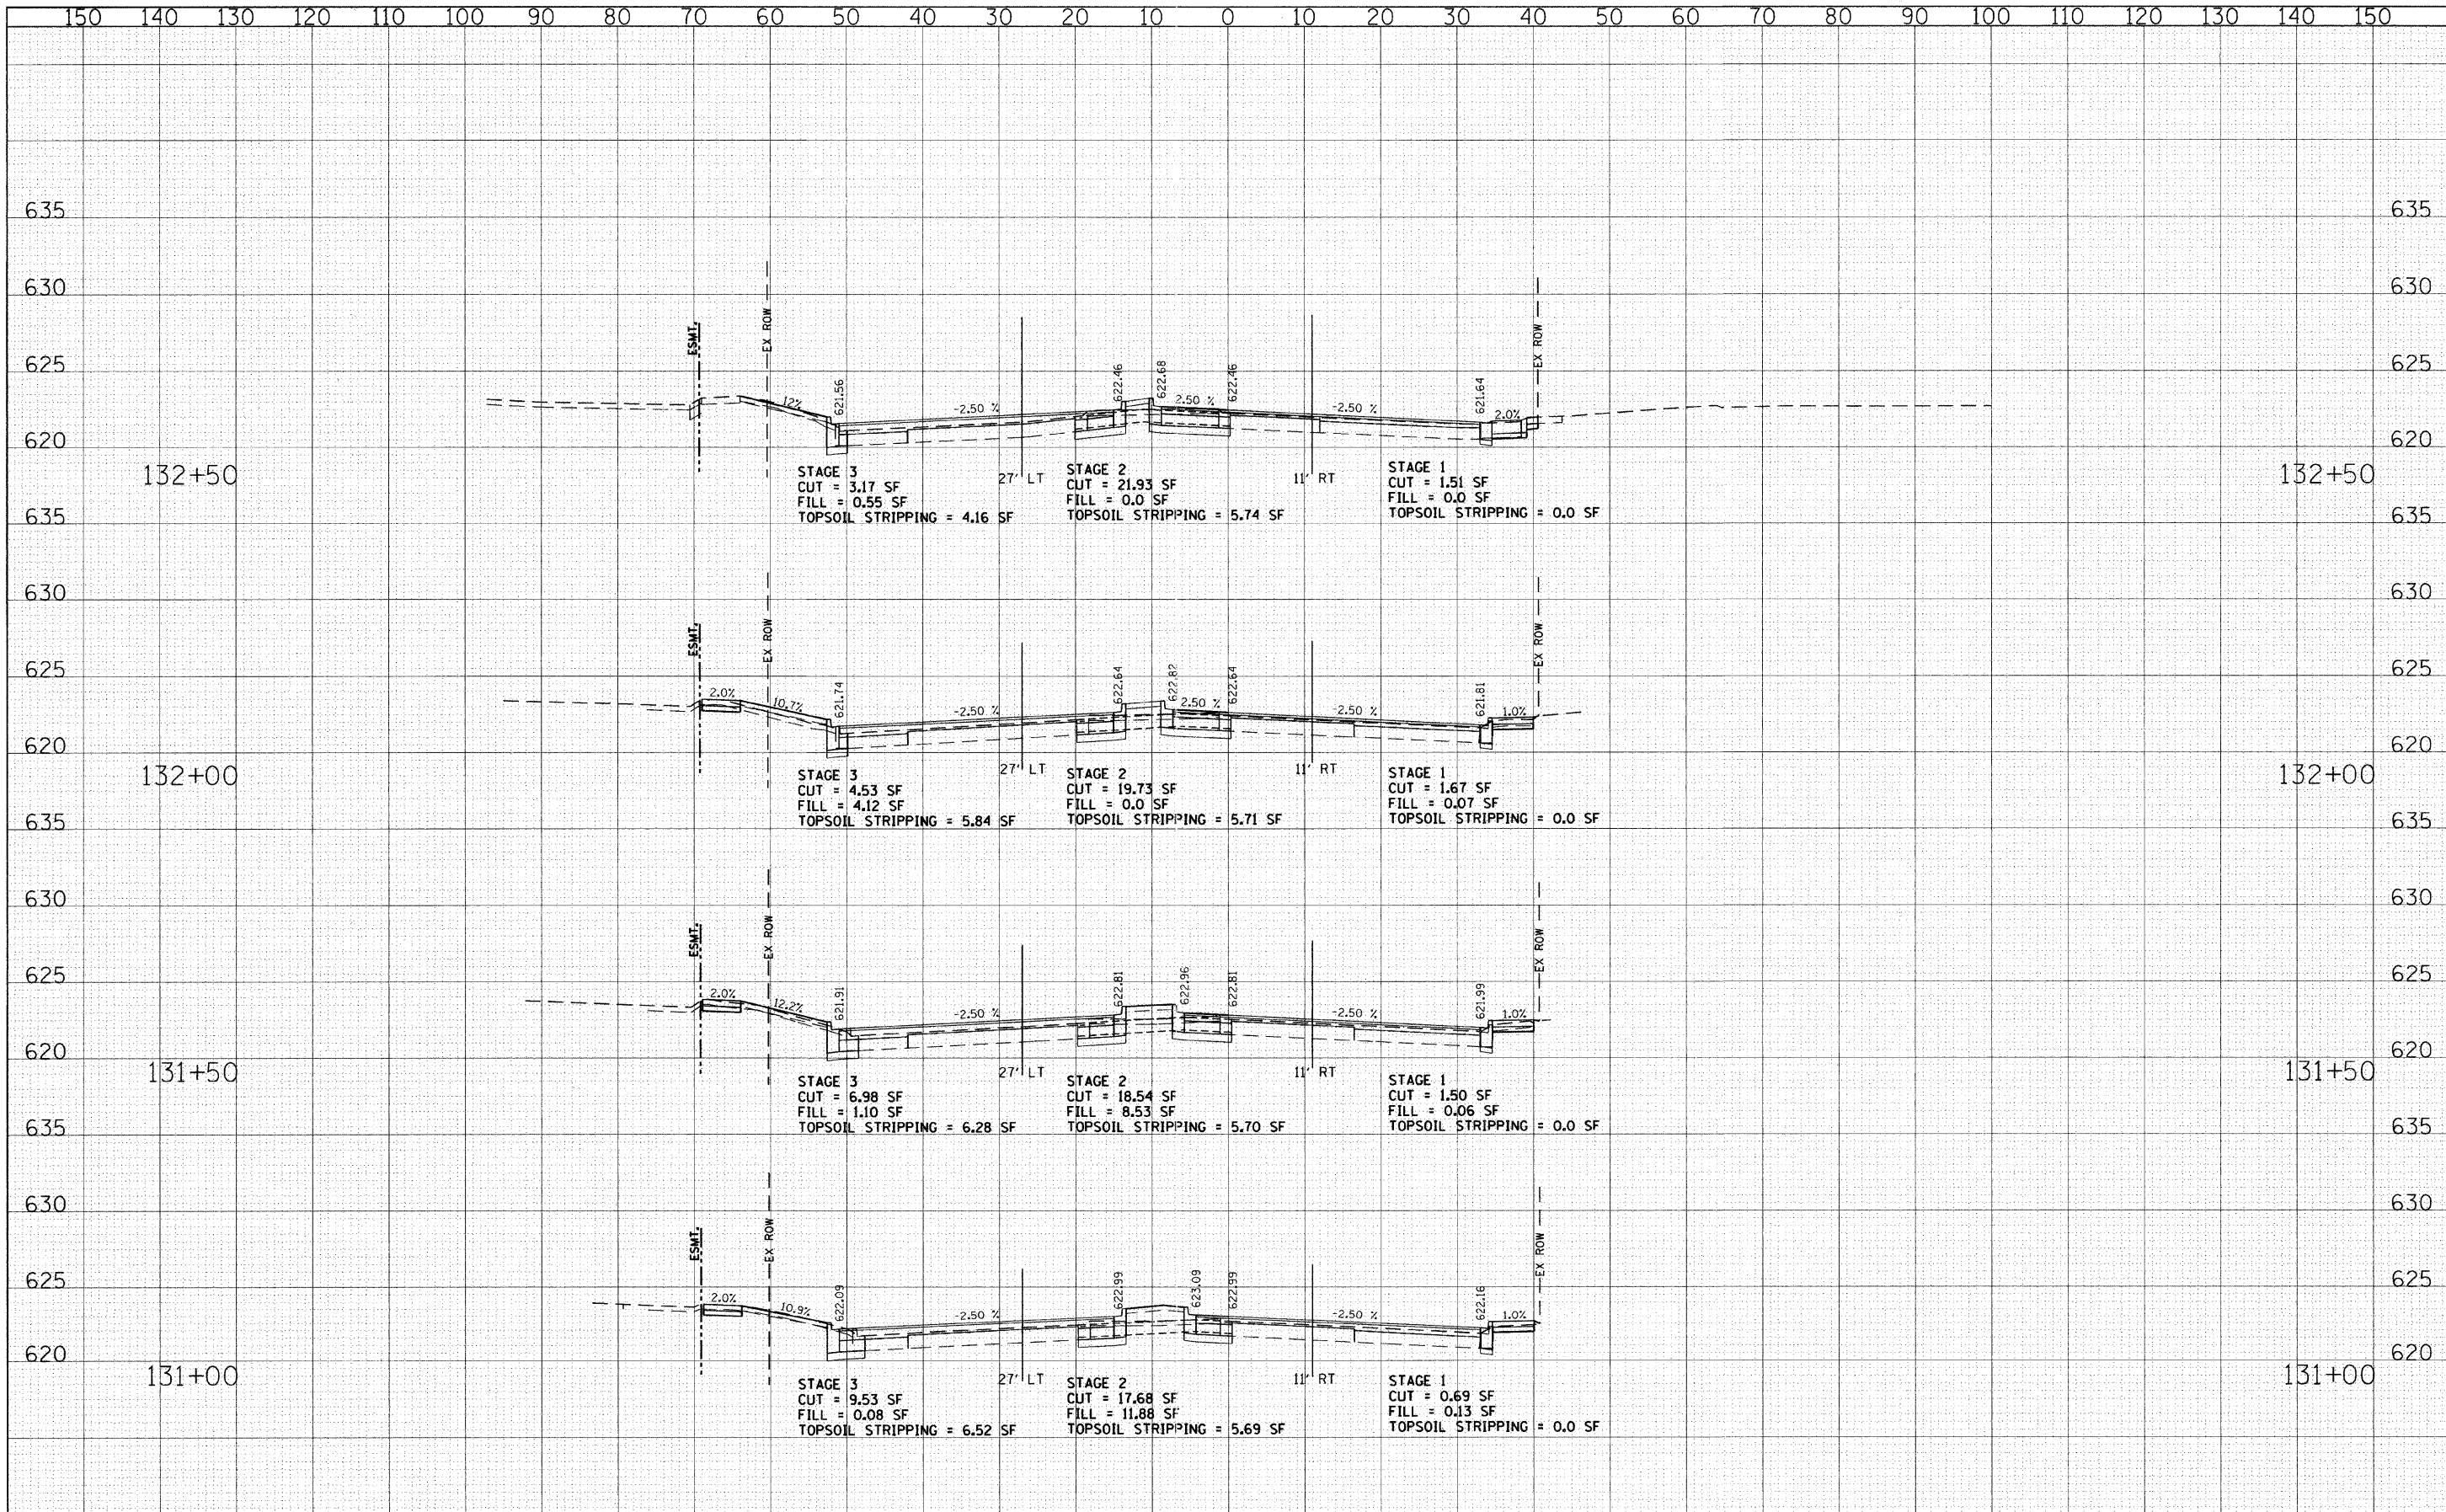

FILE NAME = g:\ch08\0045\road\sheets\skokieb\vdks.sht  
 USER NAME = CEC\cmm

DESIGNED - CEC  
 DRAWN - CEC  
 CHECKED - DWB  
 DATE - 06/03/2011

REVISER -  
 REVISION -  
 REVISION -  
 REVISION -

**STATE OF ILLINOIS  
 DEPARTMENT OF TRANSPORTATION**

**U.S. ROUTE 41 (SKOKIE BOULEVARD)  
 CROSS SECTIONS - SKOKIE BOULEVARD**

SCALE: SHEET NO. 9 OF 17 SHEETS STA. 131+00.00 TO STA. 132+50.00

F.A.P. RTE.	SECTION	COUNTY	TOTAL SHEETS	SHEET NO.
350	00-00243-00-CH	COOK	142	128
CONTRACT NO.				
FED. ROAD DIST. NO. 7 ILLINOIS FED. AID PROJECT				