


DATE	
BY	
FINAL SURVEY	
NOTE BOOK	
NO.	
PLOTTED	
TEMPLATE	
AREAS CHECKED	

DATE	
BY	
ORIGINAL SURVEY	
NOTE BOOK	
NO.	
PLOTTED	
TEMPLATE	
AREAS CHECKED	

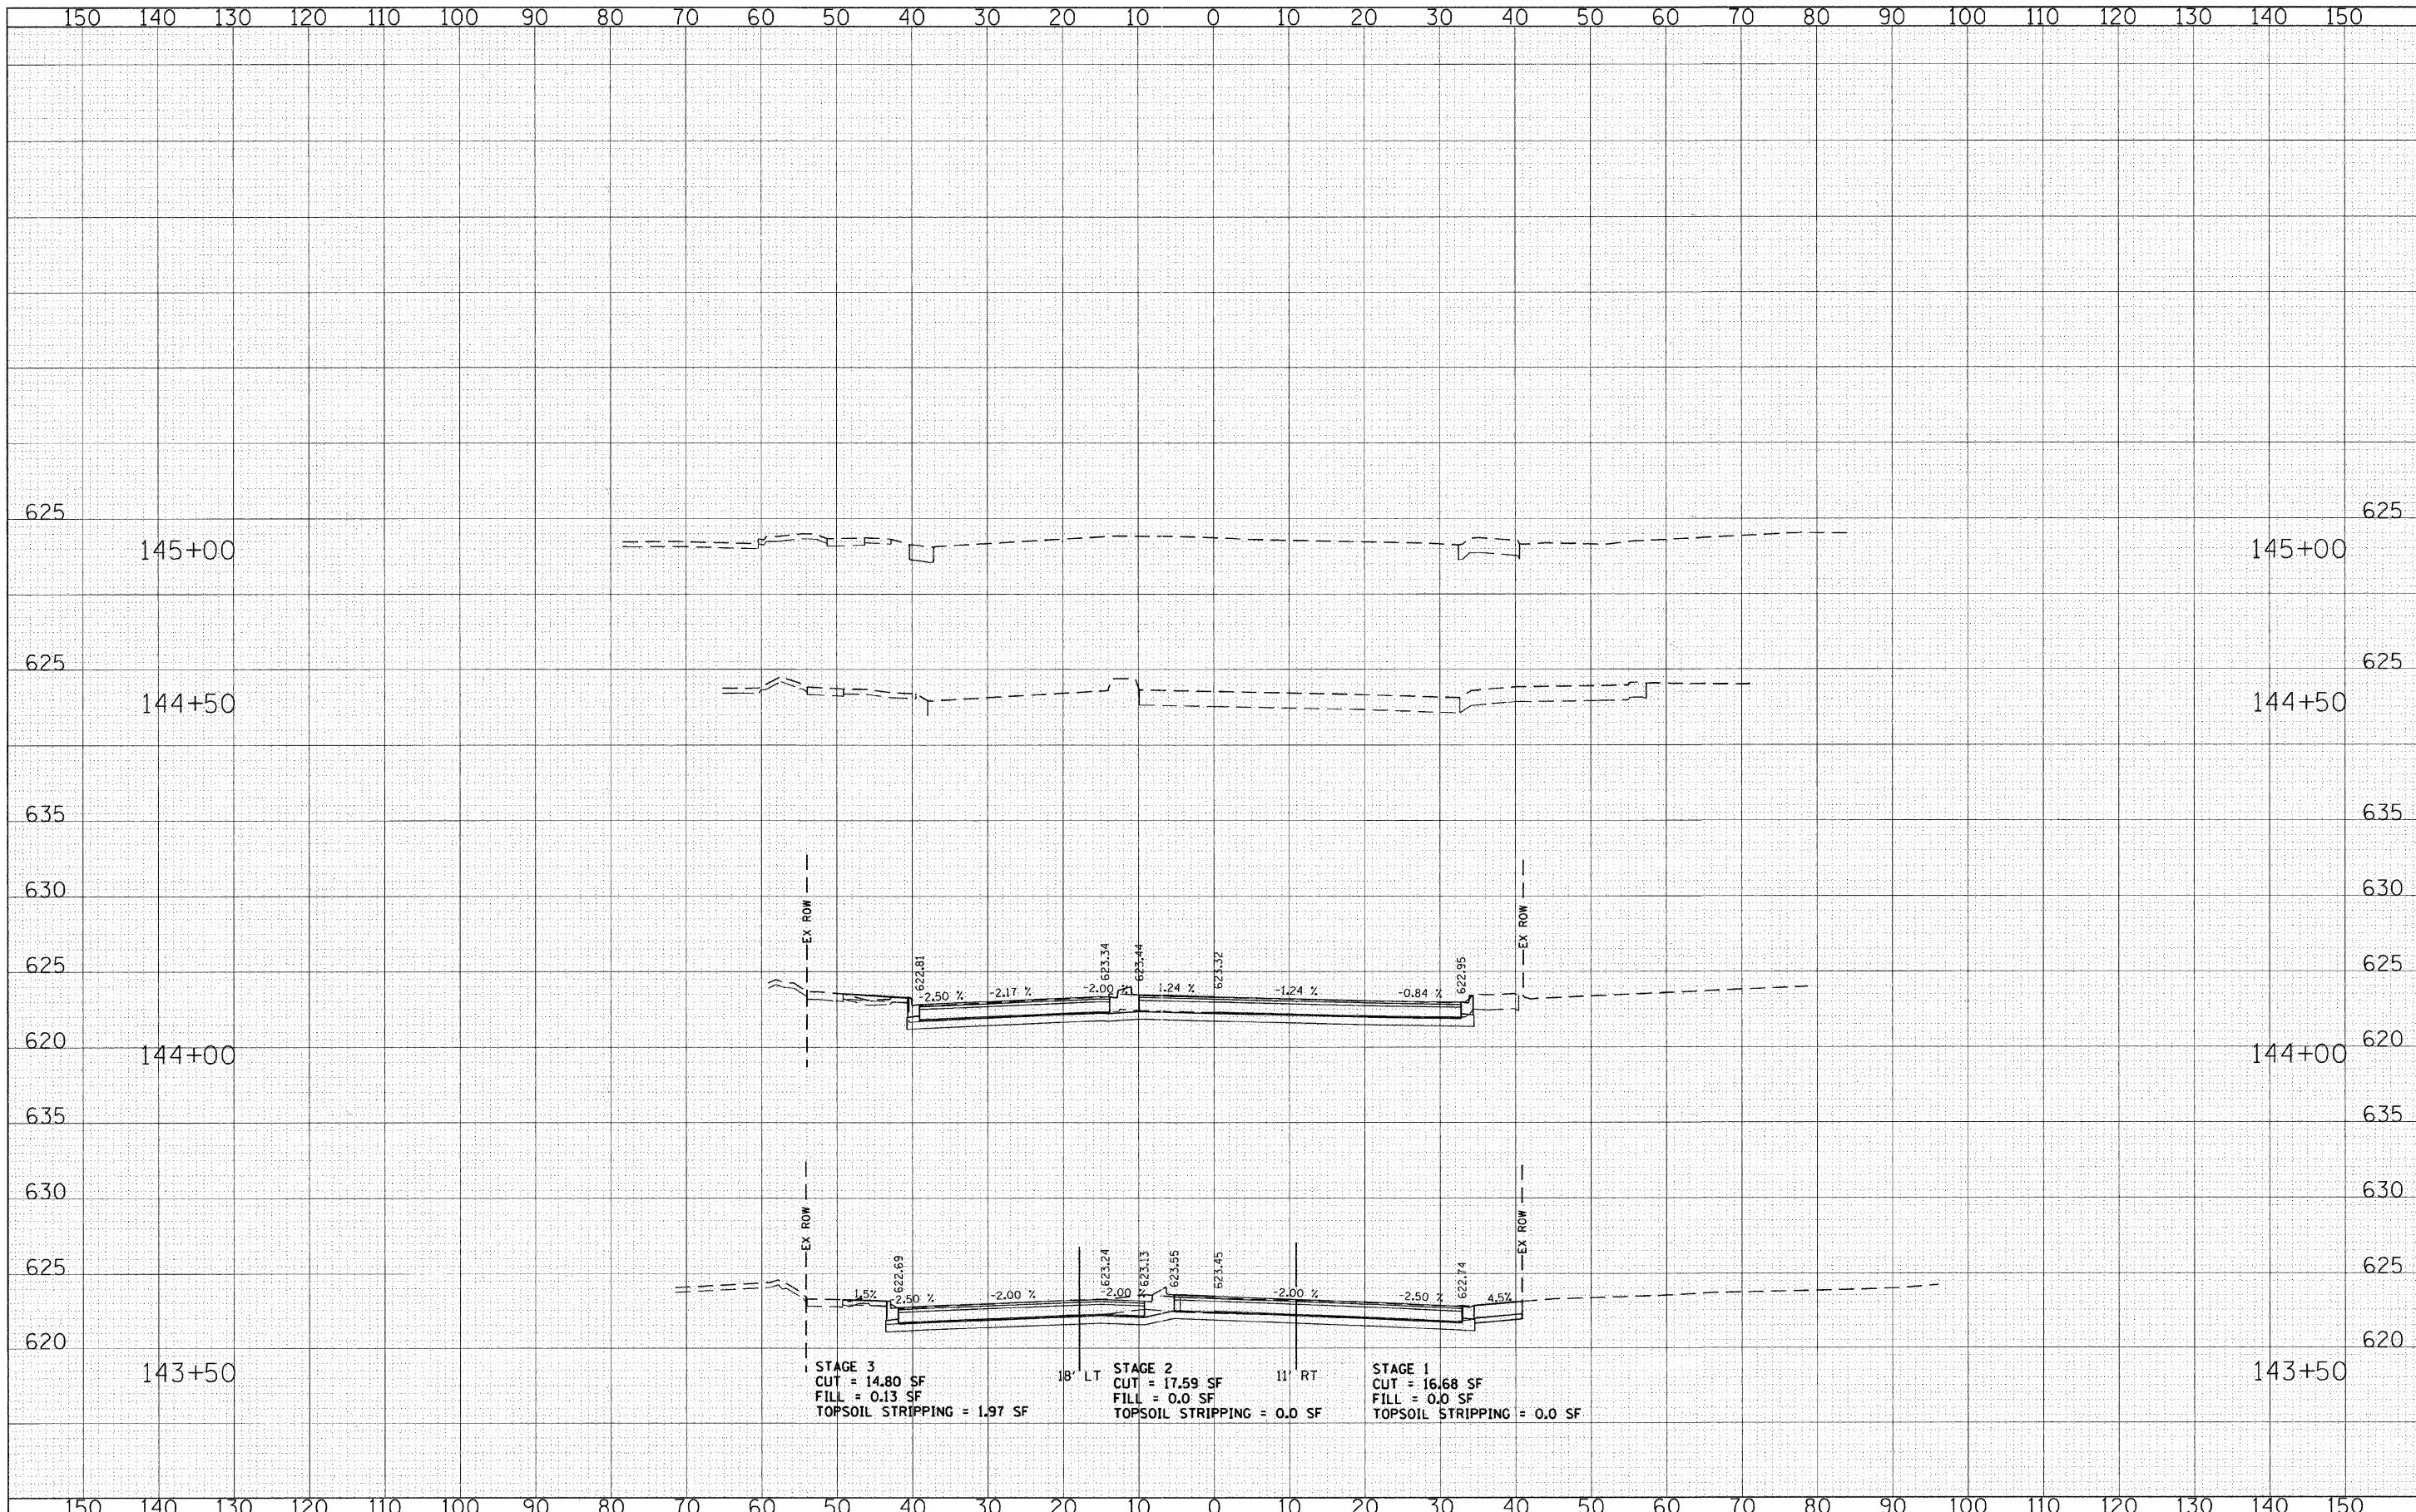

STAGE 3  
 CUT = 14.80 SF  
 FILL = 0.13 SF  
 TOPSOIL STRIPPING = 1.97 SF

18' LT STAGE 2  
 CUT = 17.59 SF  
 FILL = 0.0 SF  
 TOPSOIL STRIPPING = 0.0 SF

11' RT STAGE 1  
 CUT = 16.68 SF  
 FILL = 0.0 SF  
 TOPSOIL STRIPPING = 0.0 SF

FILE NAME =  
 g:\CH08\045\Road\Sheets\skokie1.vdx.sht

USER NAME = CECcom  
 PLOT SCALE = 10.0000' / IN.  
 PLOT DATE = 10/26/2011

DESIGNED - CEC  
 DRAWN - CEC  
 CHECKED - DWB  
 DATE - 10/26/2011

REVISED -  
 REVISED -  
 REVISED -  
 REVISED -

STATE OF ILLINOIS  
 DEPARTMENT OF TRANSPORTATION

U.S. ROUTE 41 (SKOKIE BOULEVARD)  
 CROSS SECTIONS - SKOKIE BOULEVARD

SCALE: SHEET NO. 17 OF 17 SHEETS STA. 143+50.00 TO STA. 145+00.00

F.A.P. RTE.	SECTION	COUNTY	TOTAL SHEETS	SHEET NO.
350	00-00243-00-CH	COOK	142	136
FED. ROAD DIST. NO. 7 ILLINOIS FED. AID PROJECT			CONTRACT NO.	