


DATE	
BY	
FINAL SURVEY	
FLIPPED	
NOTE BOOK	
NO.	
AREAS CHECKED	

DATE	
BY	
ORIGINAL SURVEY	
FLIPPED	
NOTE BOOK	
NO.	
AREAS CHECKED	

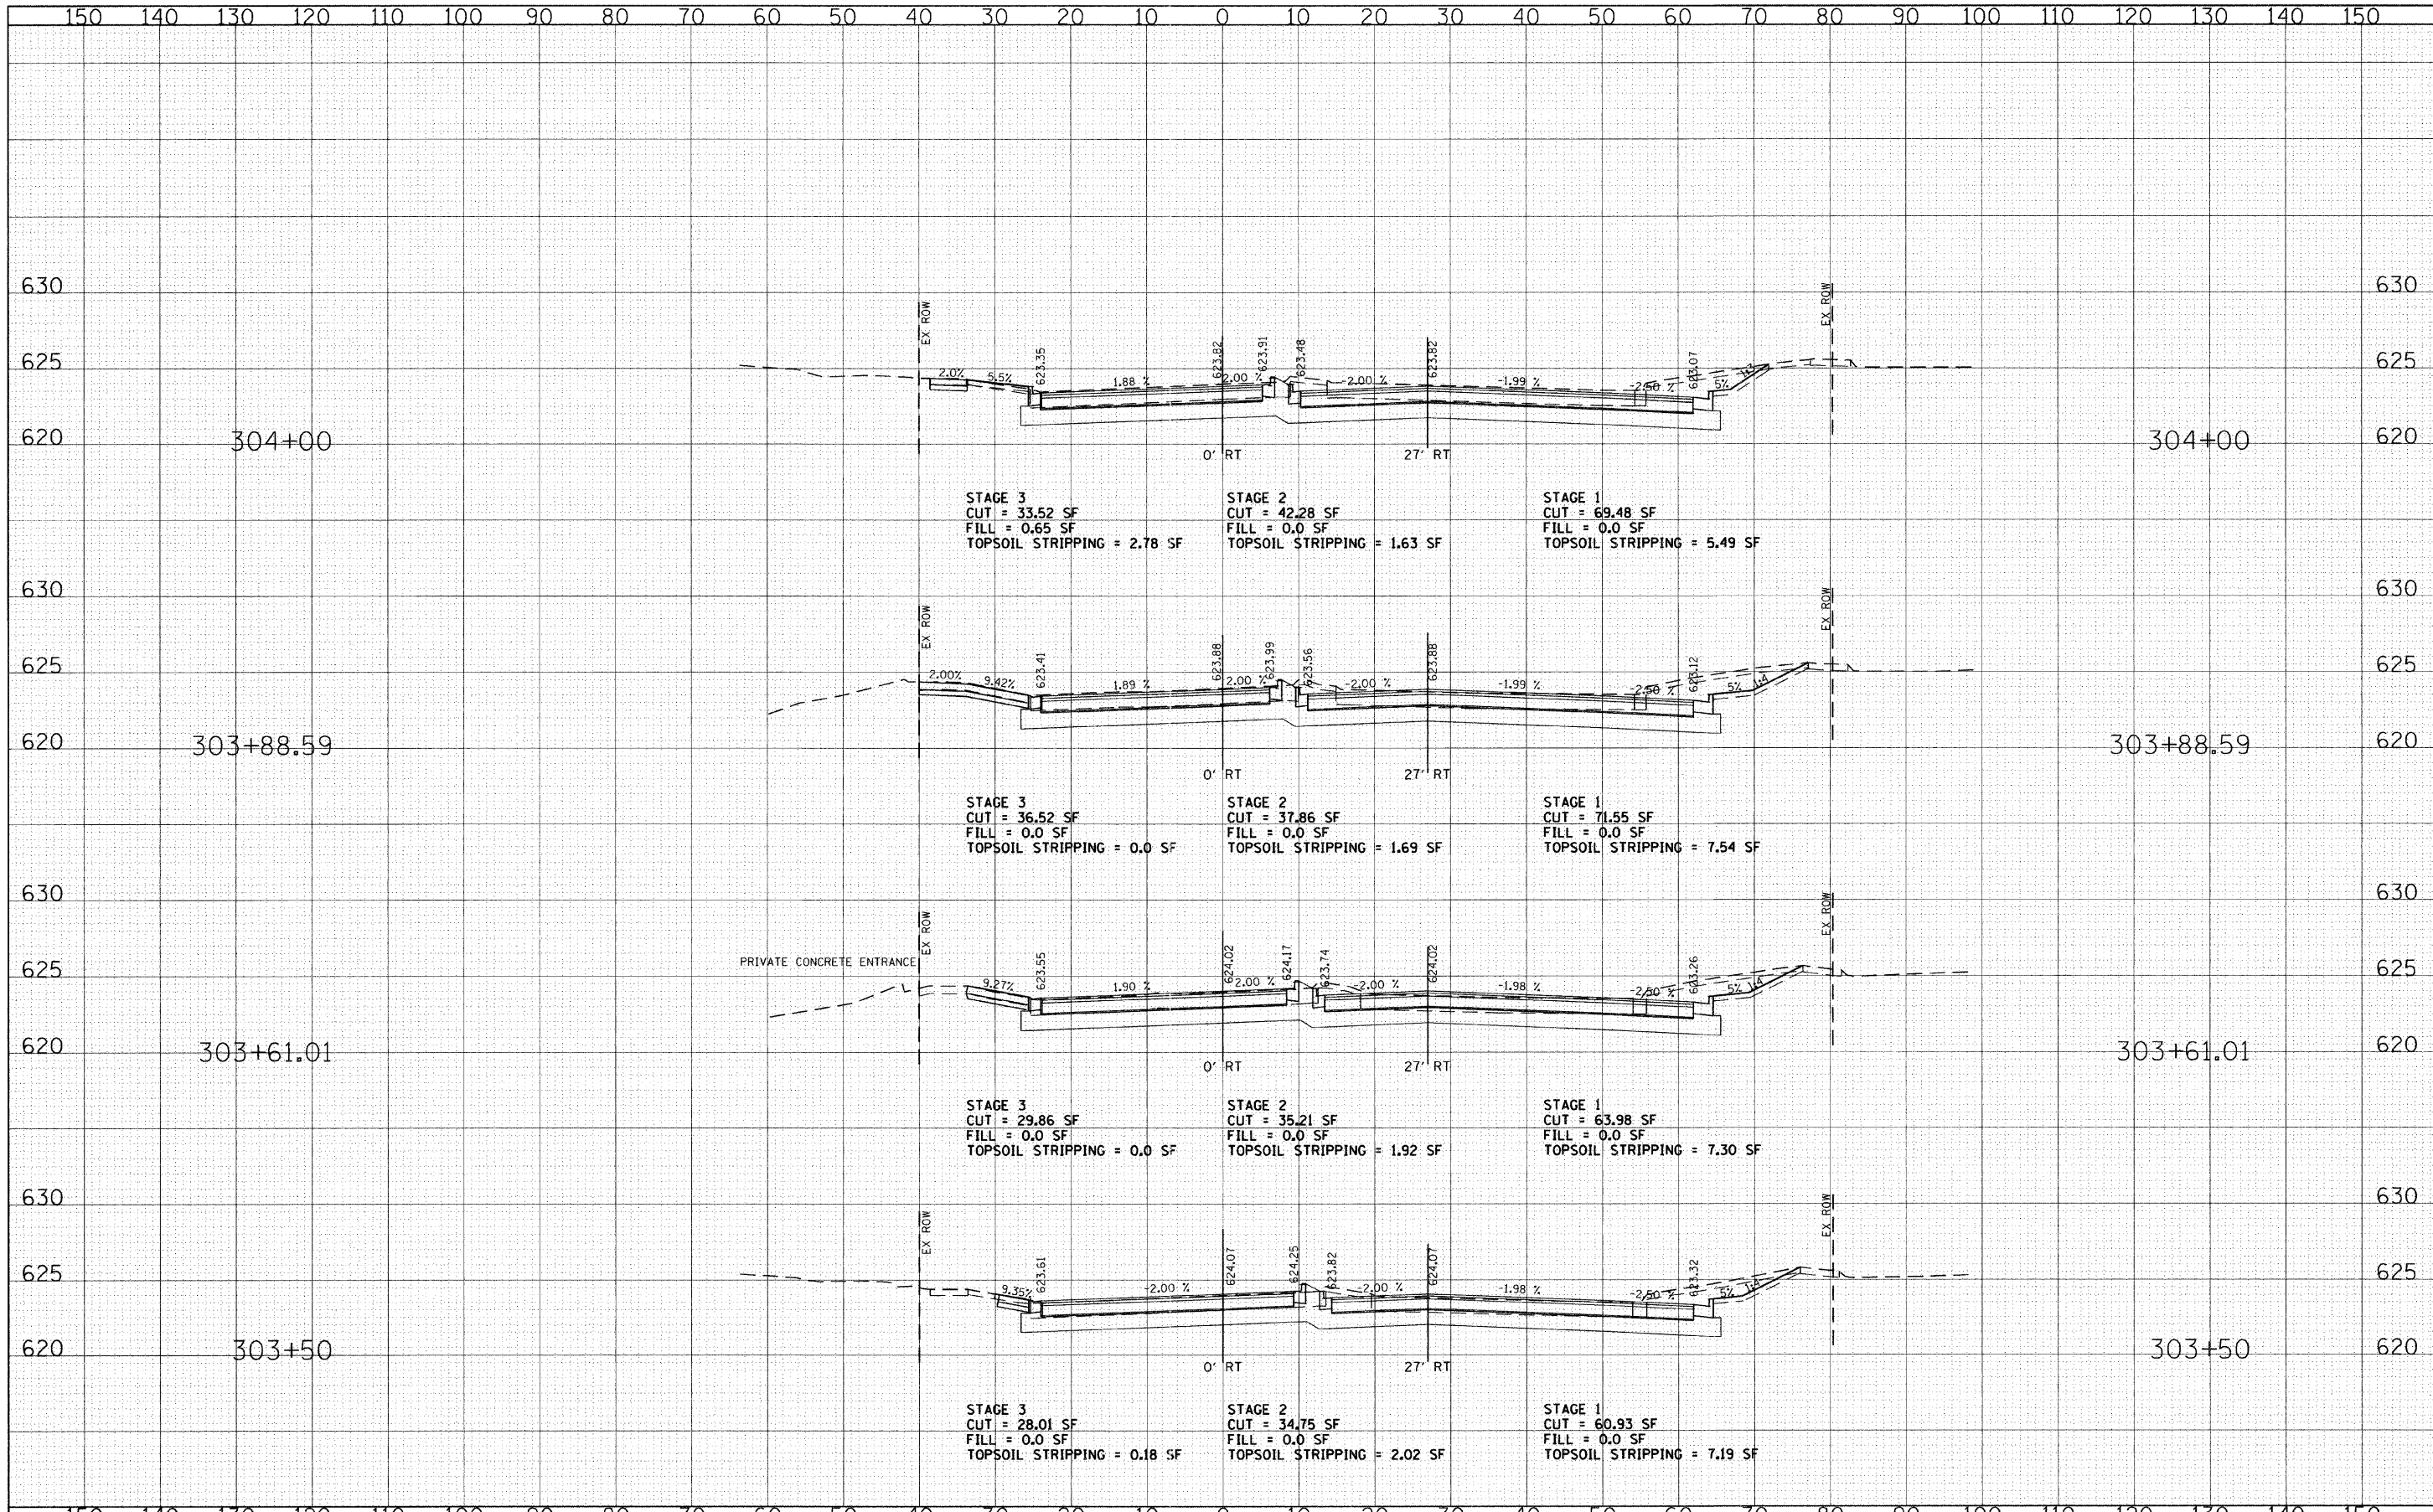

FILE NAME = g:\ch08\0045\road\sheet\OldOrchard.sht  
 USER NAME = CECComm

DESIGNED - CEC  
 DRAWN - CEC  
 CHECKED - DWB  
 DATE - 06/03/2011

REVISED -  
 REVISED -  
 REVISED -  
 REVISED -

STATE OF ILLINOIS  
 DEPARTMENT OF TRANSPORTATION

SCALE: 10' = 1" HORIZ., 1" = 10' VERT., 1" = 5'  
 SHEET NO. 3 OF 6 SHEETS  
 STA. 303+50.00 TO STA. 304+00.00

U.S. ROUTE 41 (SKOKIE BOULEVARD)  
 CROSS SECTIONS-OLD ORCHARD ROAD

F.A.P. RTE.	SECTION	COUNTY	TOTAL SHEETS	SHEET NO.
1310	00-00243-00-CH	COOK	142	139
CONTRACT NO.			FED. ROAD DIST. NO. 7 ILLINOIS FED. AID PROJECT	