


DATE	
BY	
FINAL SURVEY	SURVEYED
NOTE BOOK NO.	PLOTTED
	TEMPLATE
	AREAS CHECKED

DATE	
BY	
ORIGINAL SURVEY	SURVEYED
NOTE BOOK NO.	PLOTTED
	TEMPLATE
	AREAS CHECKED

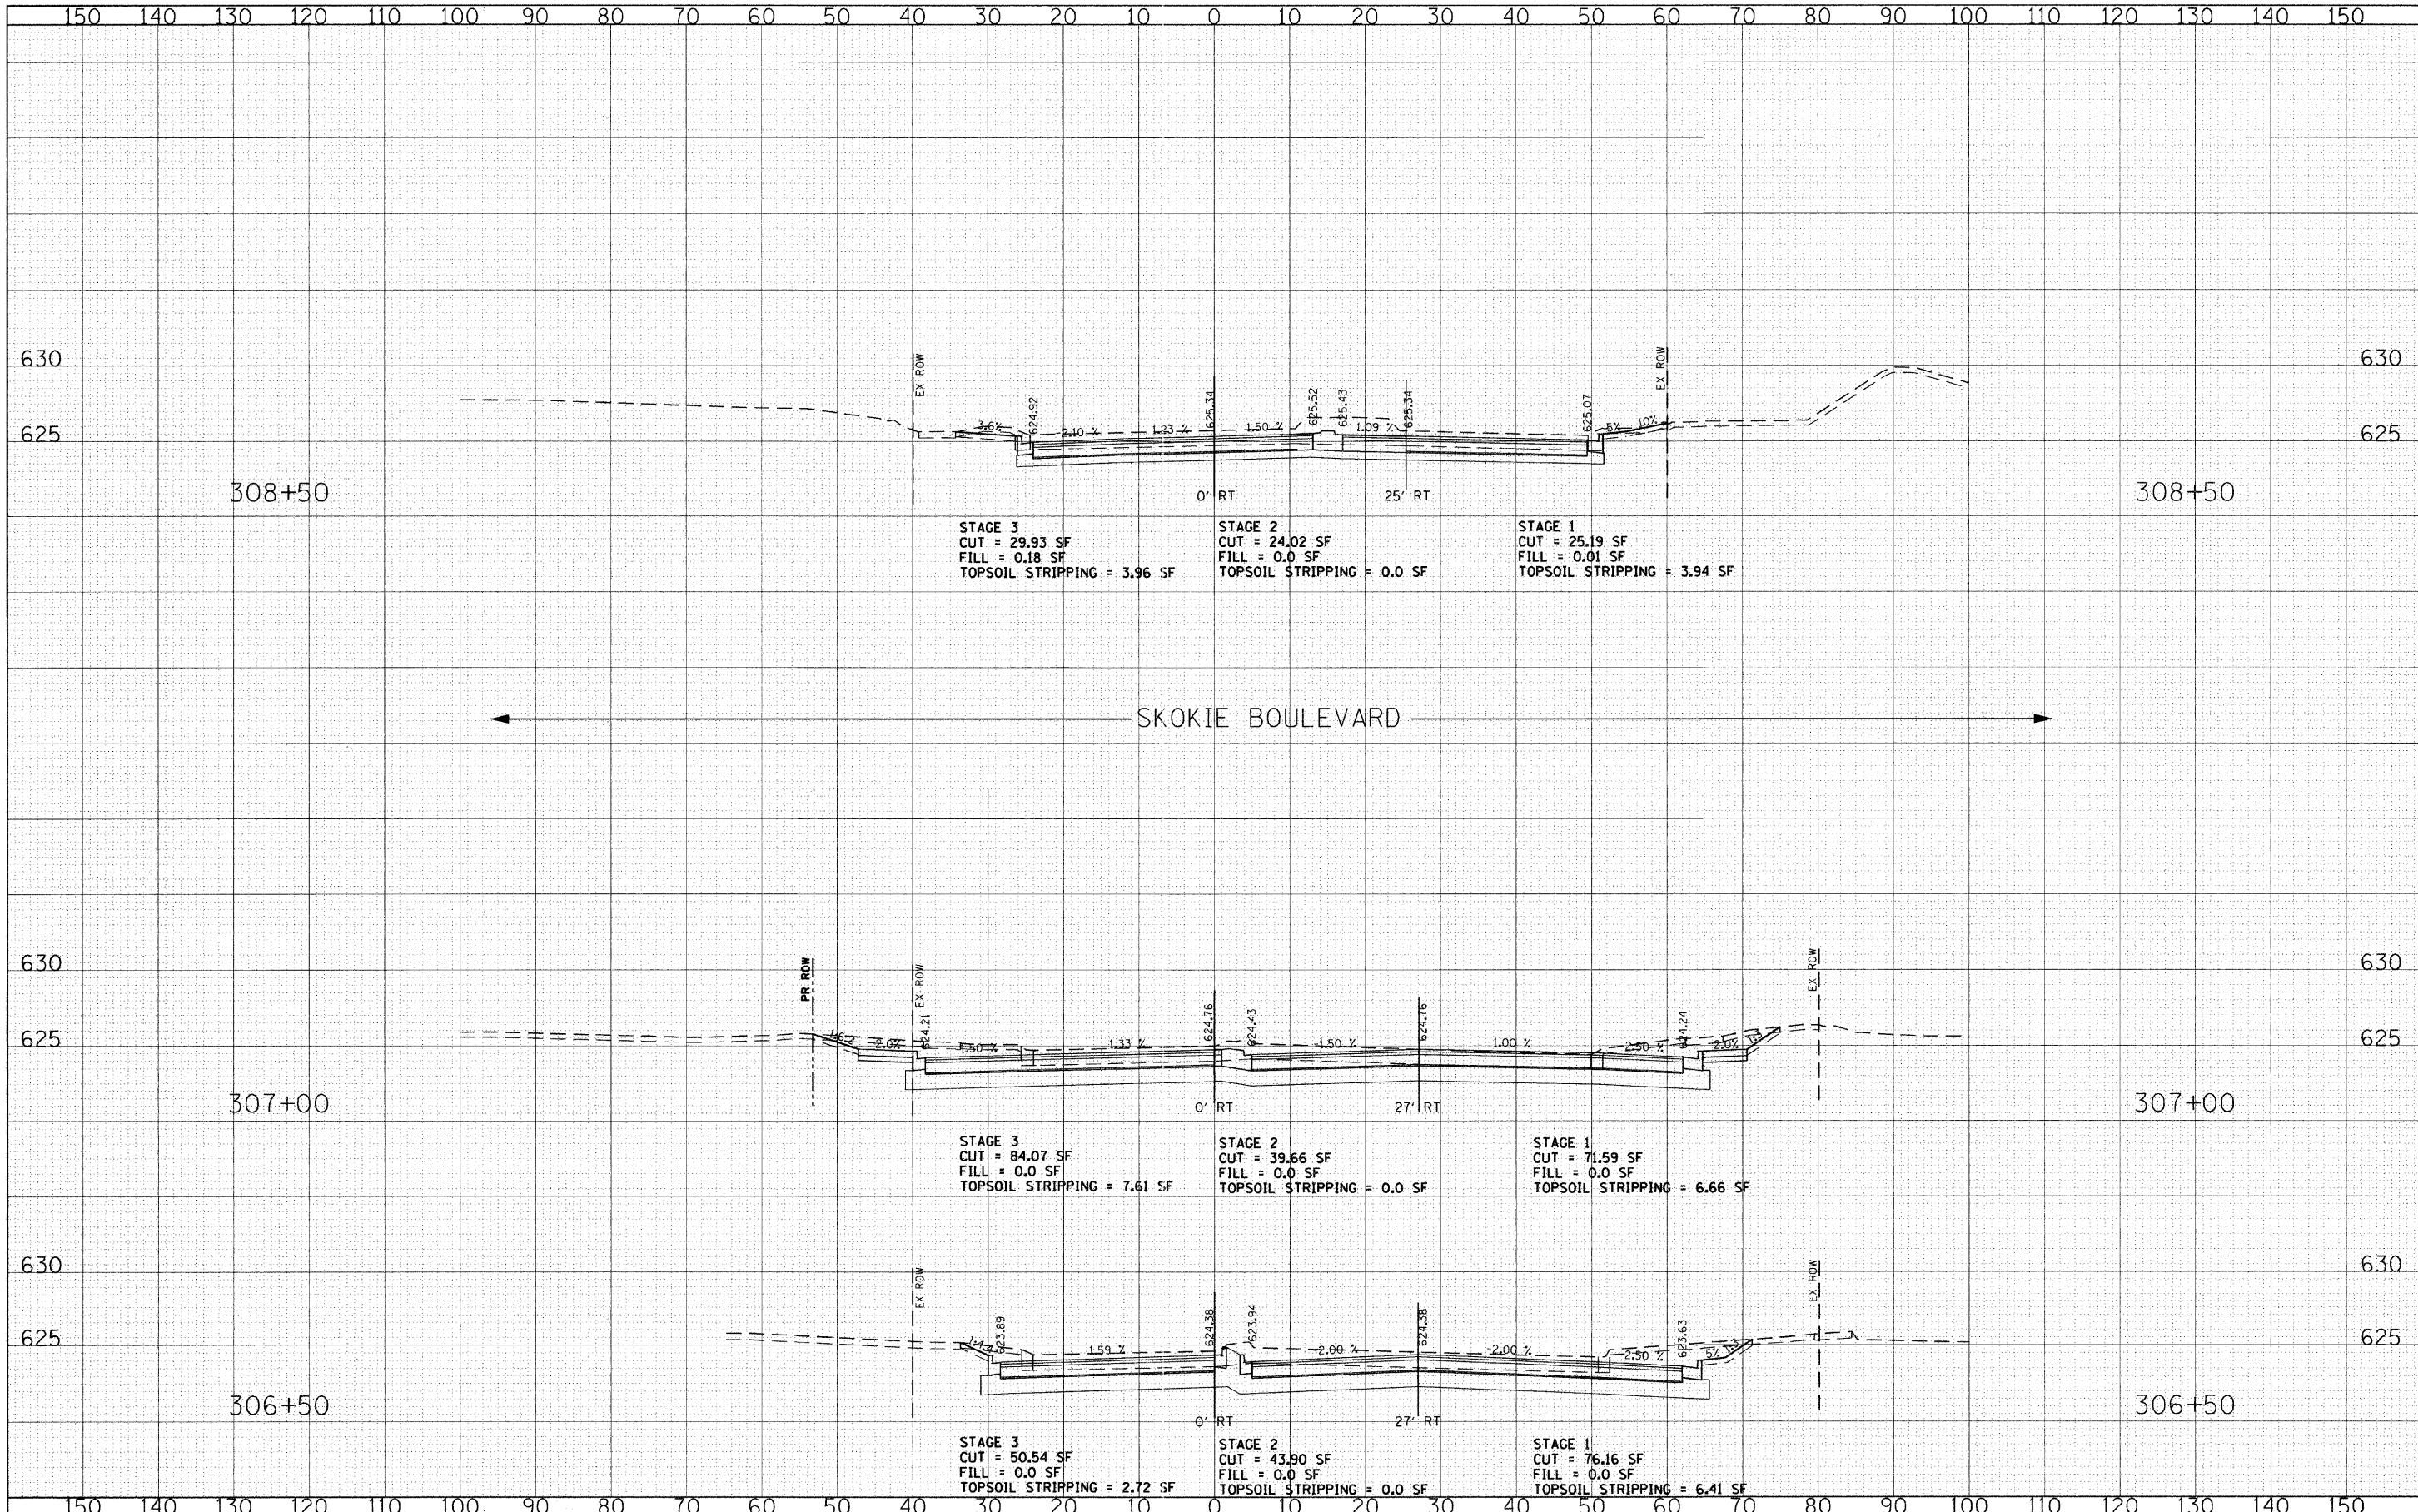

FILE NAME = g:\ch08\0845\road\sheets\01a0rchardxs.SHT

USER NAME = CEComin
 PLOT SCALE = 10.0000' / IN.
 PLOT DATE = 6/3/2011

DESIGNED - CEC	REVISED -
DRAWN - CEC	REVISED -
CHECKED - DWB	REVISED -
DATE - 06/03/2011	REVISED -

**STATE OF ILLINOIS
 DEPARTMENT OF TRANSPORTATION**

SCALE: 10' HORIZ. 1"=10' 5' VERT. 1"=5'
**U.S. ROUTE 41 (SKOKIE BOULEVARD)
 CROSS SECTIONS-OLD ORCHARD ROAD**
 SHEET NO. 5 OF 6 SHEETS STA. 306+50.00 TO STA. 308+50.00

F.A.P. RTE. 1310	SECTION 00-00243-00-CH	COUNTY COOK	TOTAL SHEETS 142	SHEET NO. 141
CONTRACT NO.			FED. ROAD DIST. NO. 7 ILLINOIS FED. AID PROJECT	