


DATE	
BY	
FINAL SURVEY	
SURVEY	
PLOTTED	
NOTE BOOK	
NO.	
AREAS CHECKED	

DATE	
BY	
ORIGINAL SURVEY	
SURVEY	
PLOTTED	
NOTE BOOK	
NO.	
AREAS CHECKED	

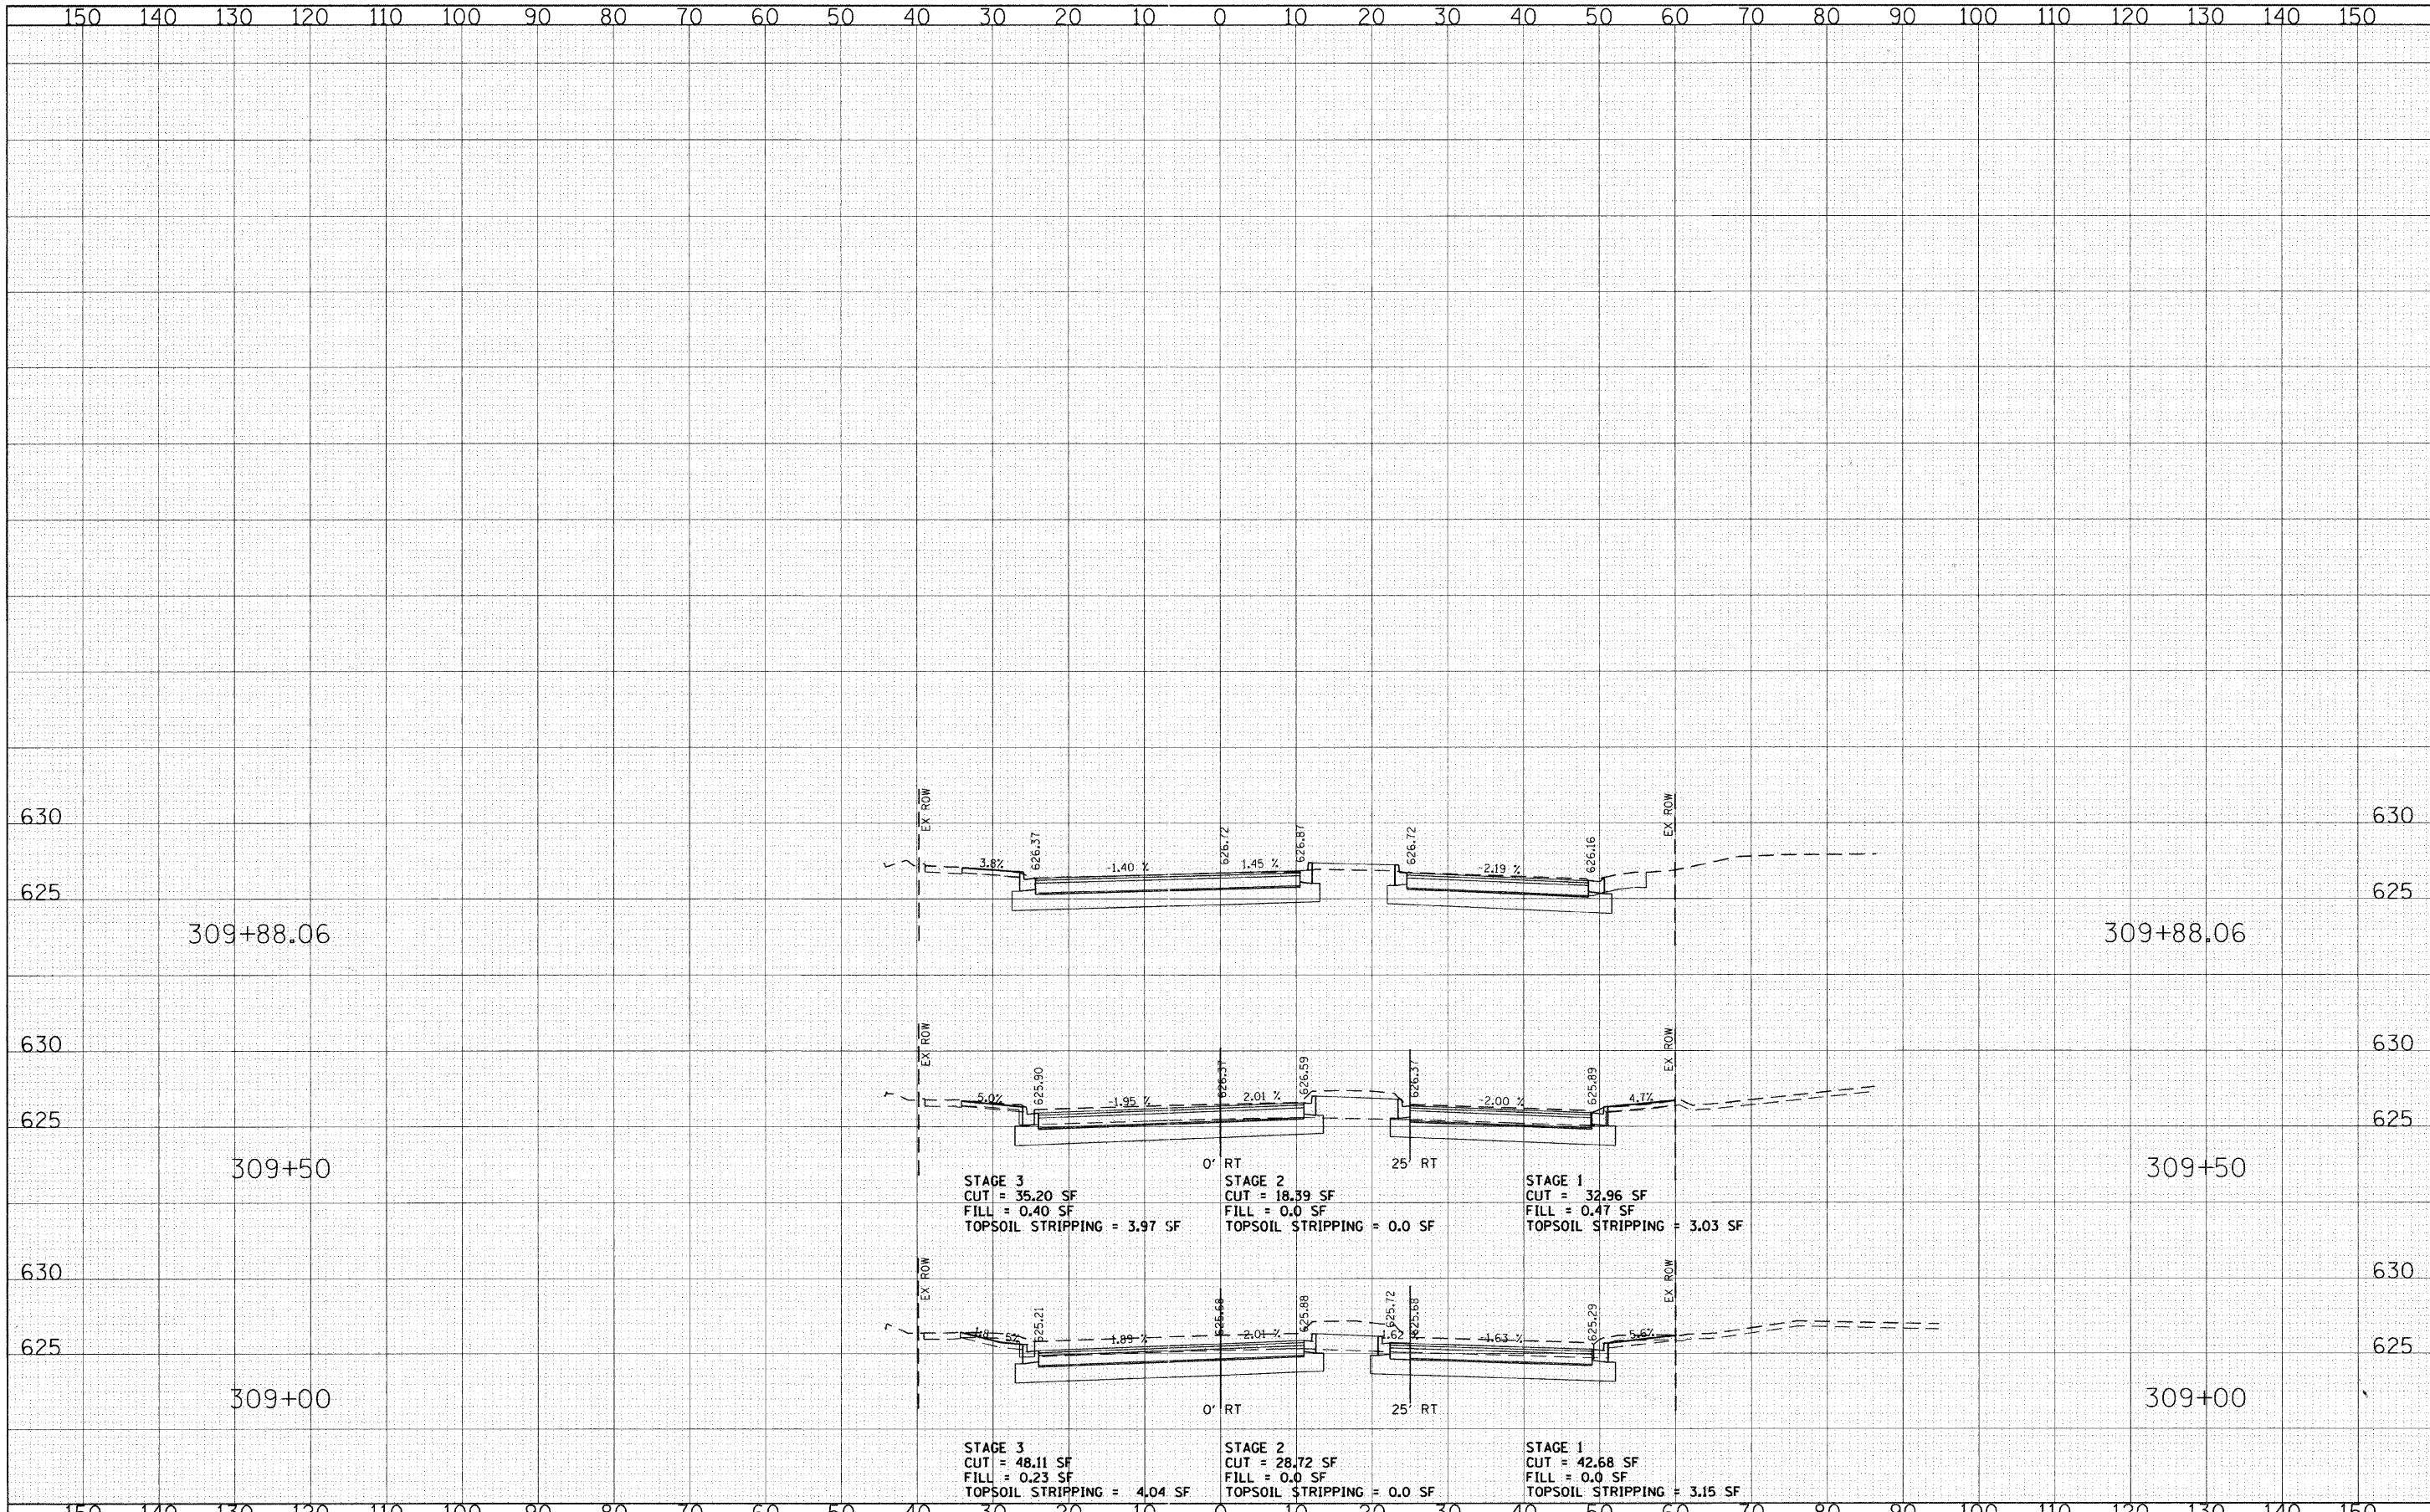

FILE NAME =	USER NAME = CEC0amr	DESIGNED - CEC	REVISED -	<p align="center">STATE OF ILLINOIS DEPARTMENT OF TRANSPORTATION</p> <p align="center">SCALE: U.S. ROUTE 41 (SKOKIE BOULEVARD) CROSS SECTIONS-OLD ORCHARD ROAD</p>	F.A.P. RTE. 1310	SECTION 00-00243-00-CH	COUNTY COOK	TOTAL SHEETS 142	SHEET NO. 142	
g:\ch\08\0045\road\sheets\01a0rchar.dxs.SHT	PLOT SCALE = 10.0000' / IN.	DRAWN - CEC	REVISED -		SHEET NO. 6 OF 6 SHEETS	STA. 309+00.00 TO STA. 309+88.06	FED. ROAD DIST. NO. 7 [ILLINOIS] FED. AID PROJECT			
	PLOT DATE = 6/3/2011	CHECKED - DWB	REVISED -							
		DATE - 06/03/2011	REVISED -							