


DEMOLITION LEGEND


- PAVEMENT REMOVAL
- HOT-MIX ASPHALT SURFACE REMOVAL, 1 1/2"
- DRIVEWAY PAVEMENT REMOVAL
- SIDEWALK REMOVAL
- COMBINATION CURB AND GUTTER REMOVAL
- SAW CUT (FULL DEPTH)
- HOT-MIX ASPHALT SURFACE REMOVAL-BUTT JOINT
- PAVEMENT MARKING TO BE REMOVED
- REMOVING CATCH BASINS
- FIRE HYDRANTS TO BE REMOVED
- TREE REMOVAL

MATCH LINE - STA. 97+50
SEE SHEET 6

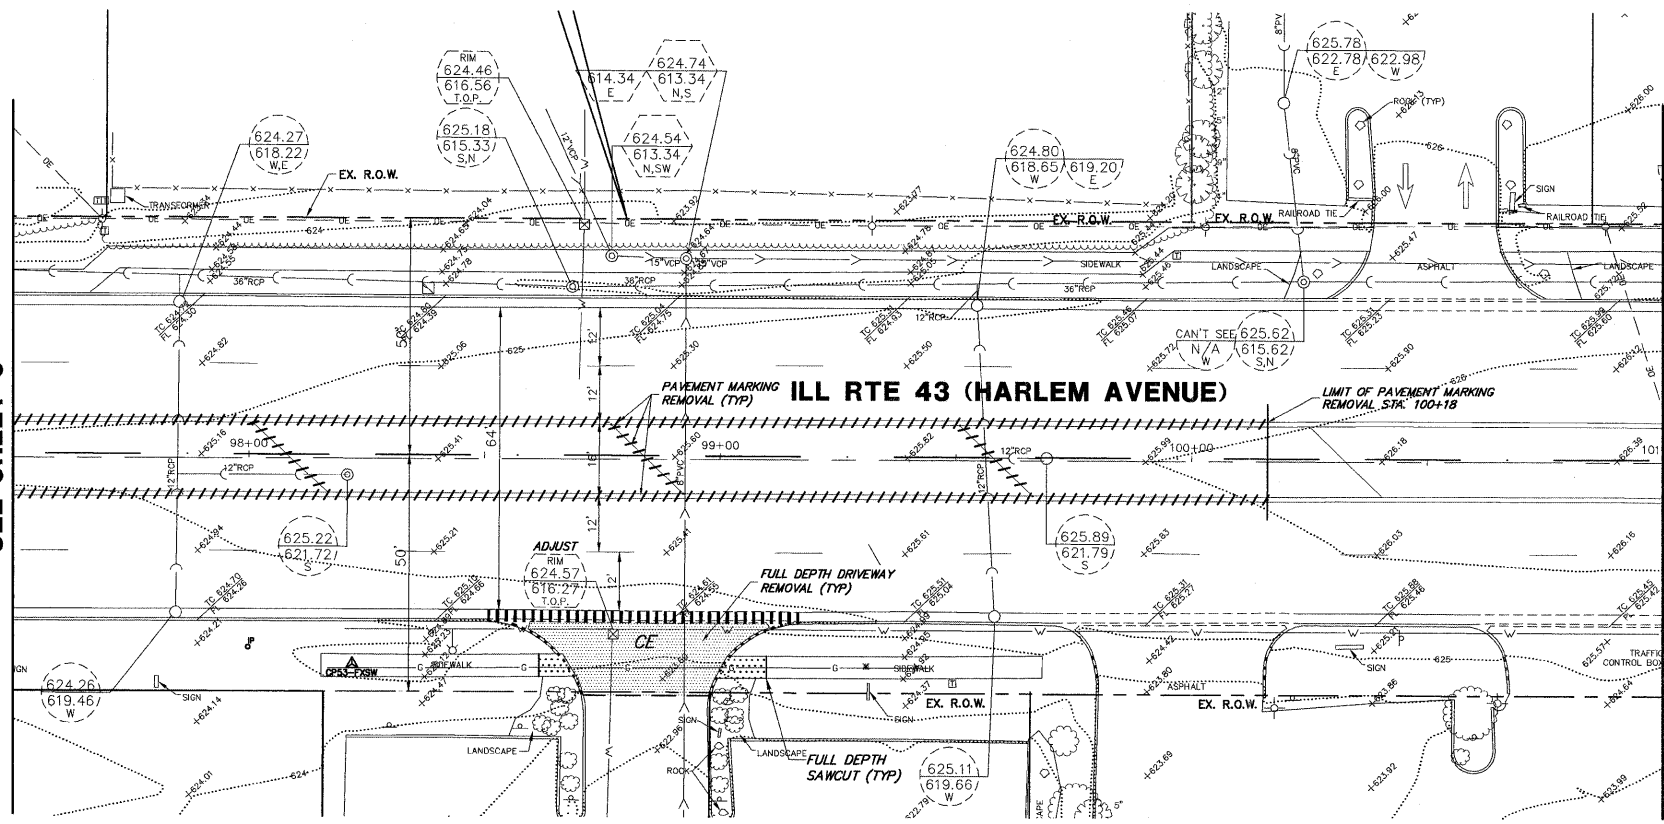

MATCH LINE - STA. 101+00
SEE BELOW LEFT

MATCH LINE - STA. 101+00
SEE ABOVE RIGHT

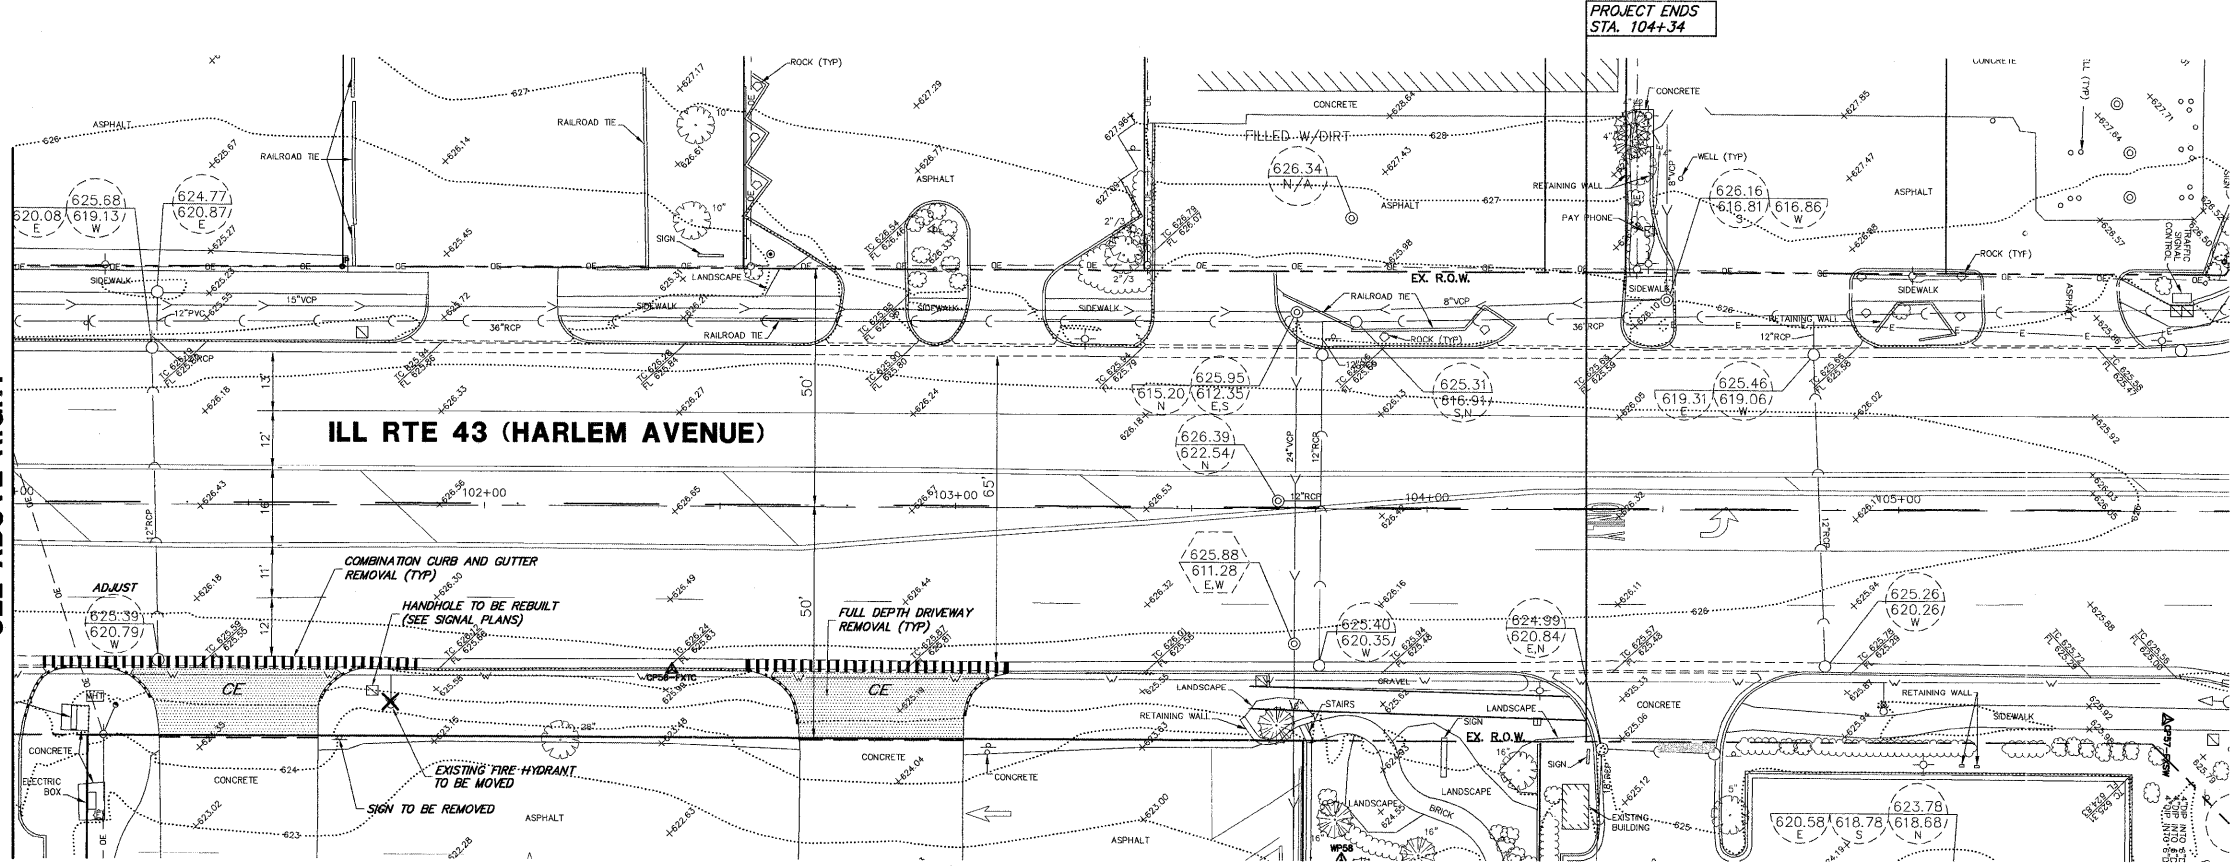

FILE NAME = 2806-240-PR6.dwg

USER NAME = GHA
PLOT SCALE = 1"=1"
PLOT DATE = 10/17/2011

DESIGNED - BVS
DRAWN - BVS
CHECKED - WCG
DATE - 11/10/2011

REVISED -
REVISED -
REVISED -
REVISED -

**STATE OF ILLINOIS
DEPARTMENT OF TRANSPORTATION**

EXISTING CONDITIONS / DEMOLITION PLAN	
ILL RTE 43 (HARLEM AVENUE) ROAD IMPROVEMENTS	
SCALE: 1"=20'	SHEET NO. OF SHEETS
STA. 100+00	TO STA. 104+00

FAP RTE. 348	SECTION 10-00047-00-TL	COUNTY COOK	TOTAL SHEETS 30	SHEET NO. 7
			CONTRACT #: 63626	
GHA #2806.242 ILLINOIS FED. AID PROJECT				