



SECTION A-A
(FROM SHEET 21)
SOUTH FACE OF UNDERPASS

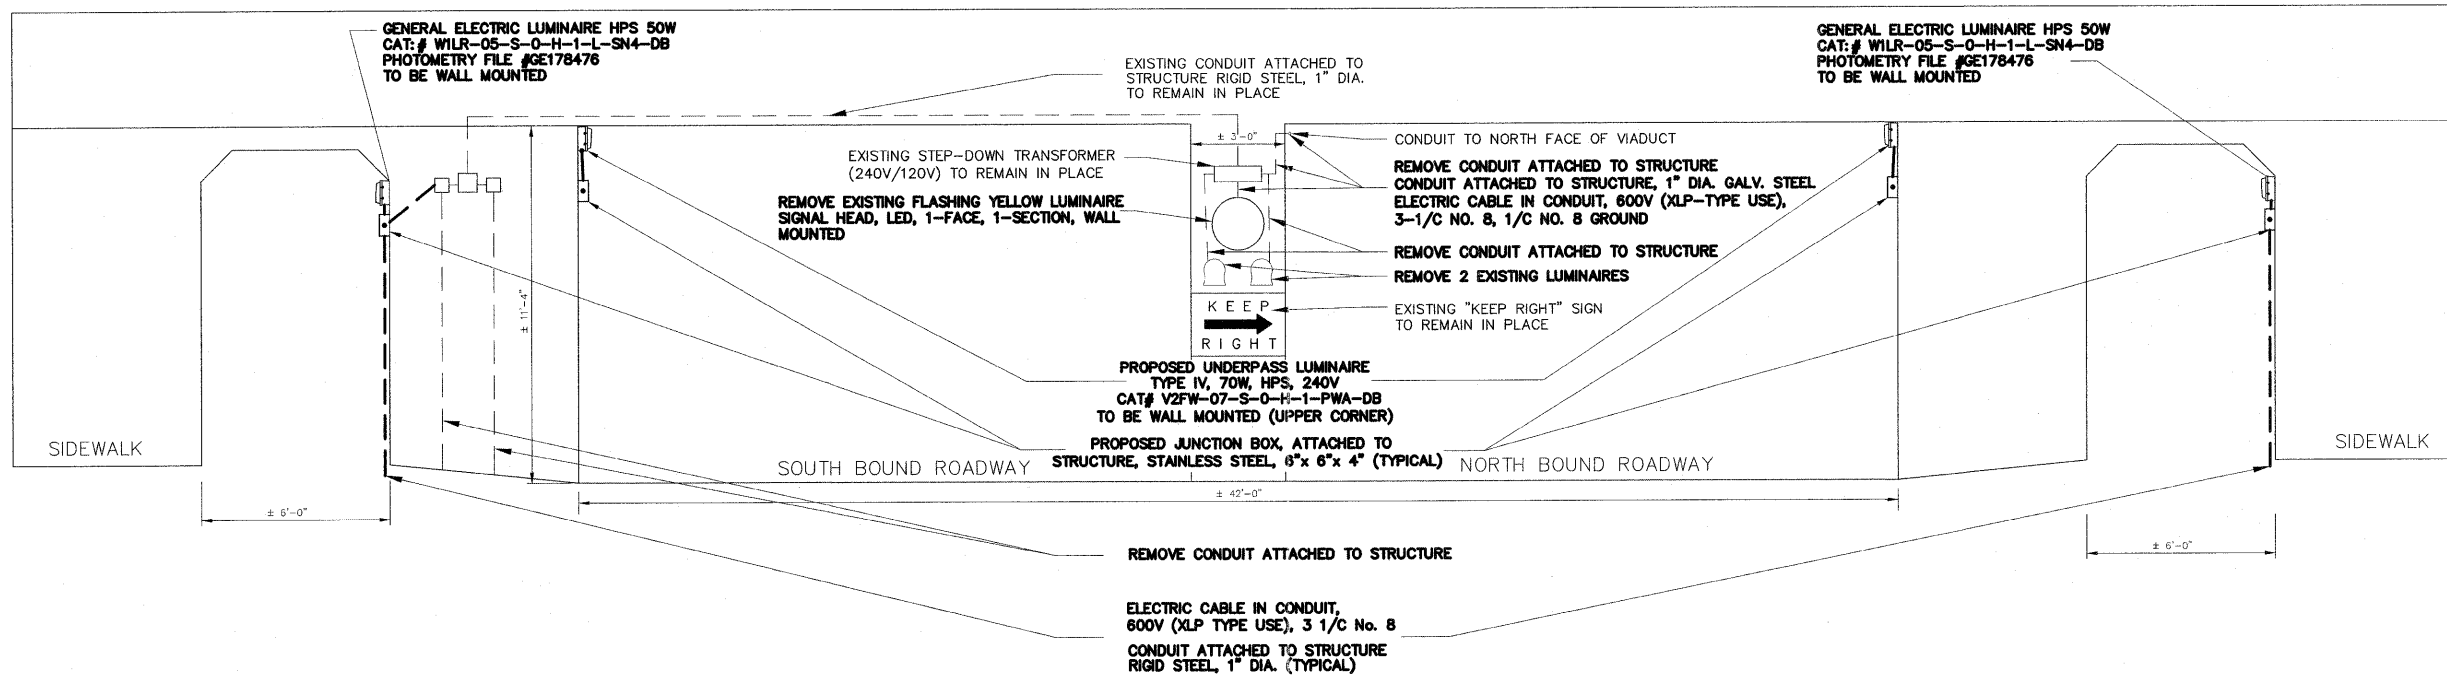

SECTION B-B
(FROM SHEET 21)
NORTH FACE OF UNDERPASS

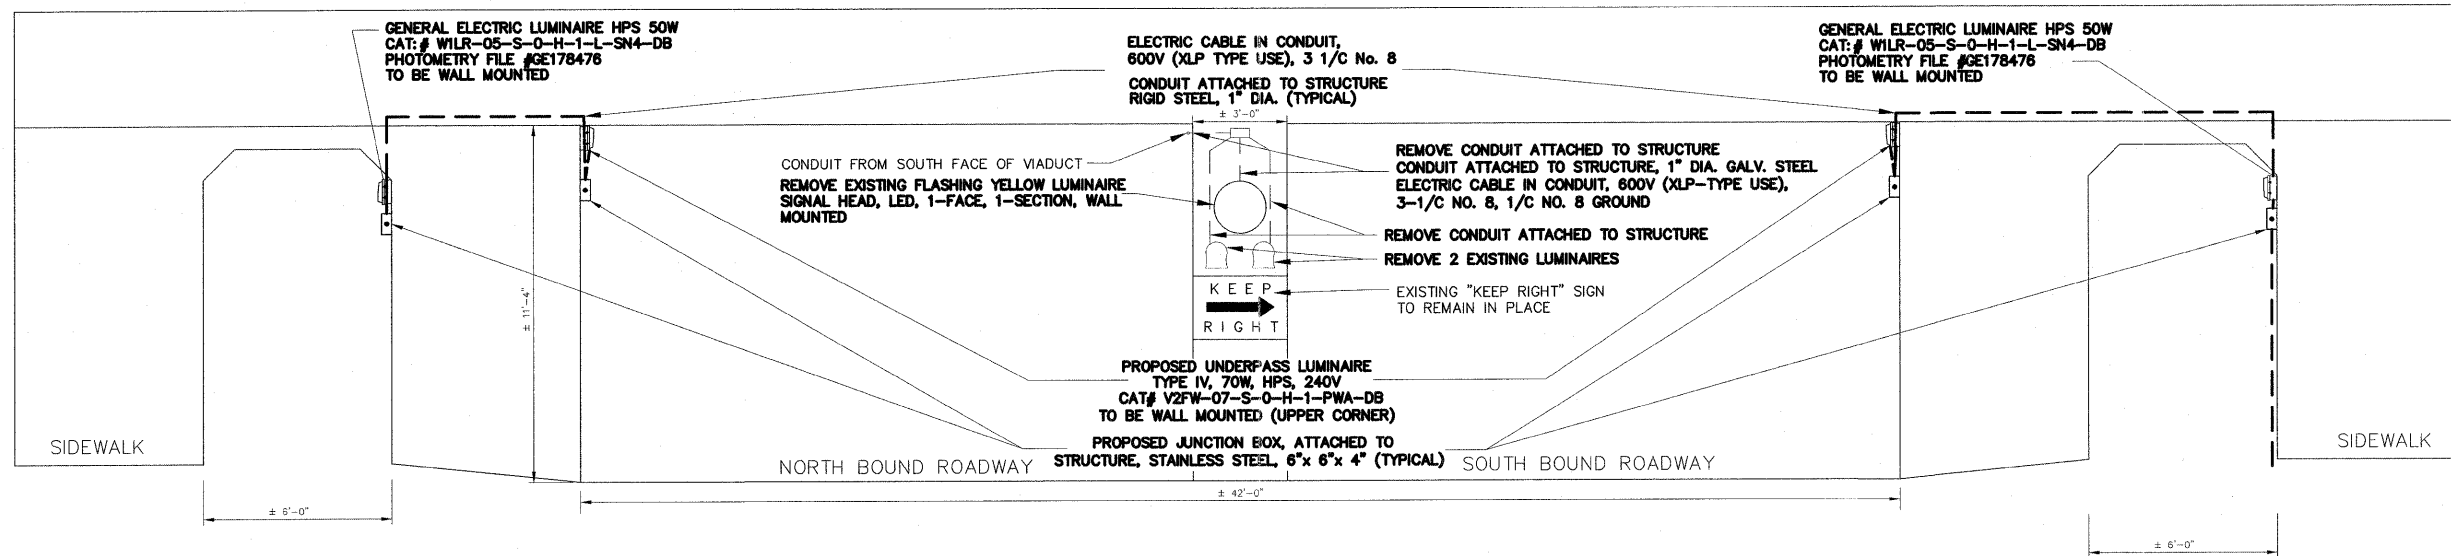

UNDERPASS DETAILS

FILE NAME = FAU 2775 (OAK PARK AVENUE)
FAP 0311 (OGDEN AVENUE) TO FAU 3734 (34TH STREET)
FAU 1468 (31ST STREET TO FAU 1453 (CERMAK ROAD)
OAK PARK AVENUE ARTERIAL STREET LIGHTING

USER NAME =	DESIGNED — BAH	REVISED — BAH 7-11-11
	DRAWN — BAH	REVISED — BAH 10-14-11
PLOT SCALE =	CHECKED — JEF	REVISED —
PLOT DATE =	DATE — 5-31-11	REVISED —

STATE OF ILLINOIS
DEPARTMENT OF TRANSPORTATION

CONSTRUCTION DETAILS

SCALE: NONE SHEET NO. OF SHEETS STA. TO STA.

Frank Novotny & Associates, Inc.
Civil Engineers
825 Midway Drive • Wilmette, IL • 60317 • Telephone: (630) 887-8660 • Fax: (630) 887-0132
ILLINOIS PROFESSIONAL DESIGN FIRM NO. 164-000928

F.A.U. R.T.E.	SECTION	COUNTY	TOTAL SHEETS	SHEET NO.
2775	05-00162-00-LS	COOK	25	22
FED. ROAD DIST. NO.			CONTRACT NO. 63628	
ILLINOIS FED. AID PROJECT			HPP-3465(002)	