


T - TREE TRUNK PROTECTION

T - TREE TRUNK PROTECTION

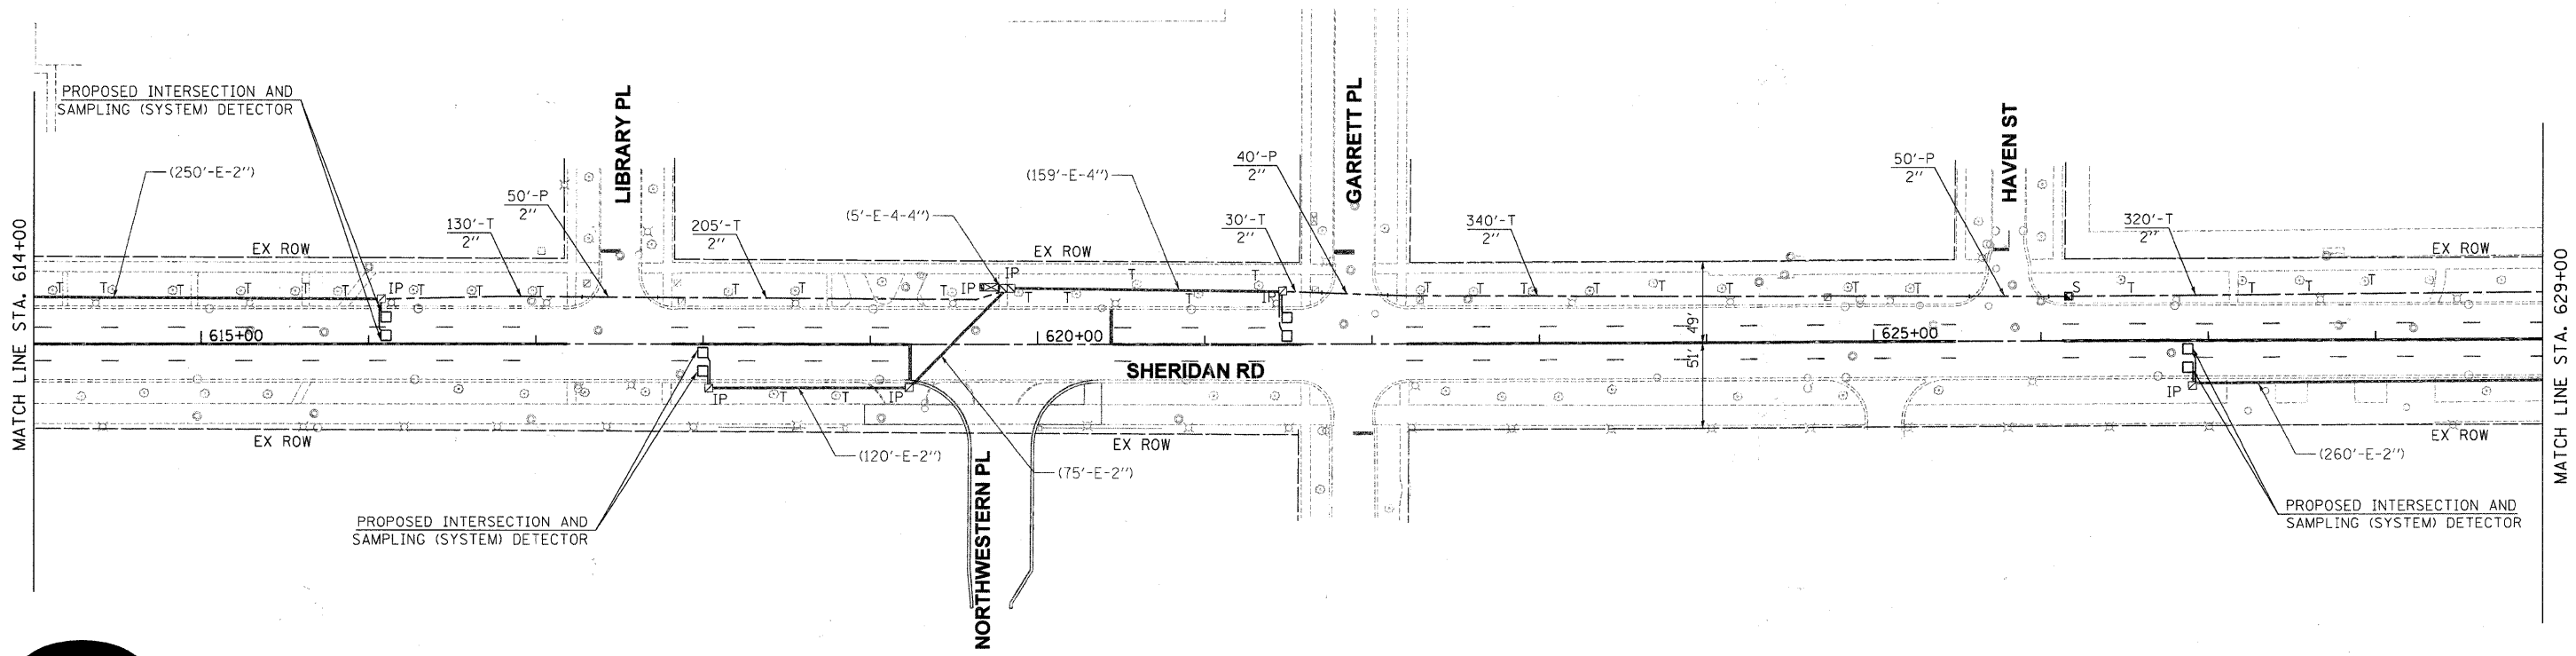

FILE NAME = 26_D23301-shr-ts01.dgn	USER NAME = USER0291	DESIGNED - LC	REVISED -	STATE OF ILLINOIS DEPARTMENT OF TRANSPORTATION	INTERCONNECT PLAN SHERIDAN ROAD - CHICAGO AVENUE TO CENTRAL STREET			F.A.U. RTE. 2853	SECTION 10-00258-00-TL	COUNTY COOK	TOTAL SHEETS 38	SHEET NO. 26
PLOT SCALE = 1/50		CHECKED - CF	REVISED -		SCALE: 1" = 50'	SHEET NO.	OF	SHEETS	STA. 600+00	TO STA. 629+00	CONTRACT NO. 63630	
PLOT DATE = 8/29/2011		DATE - 08/16/11	REVISED -		ILLINOIS FED. AID PROJECT							