


STORM STRUCTURES

LABEL	STATION	OFFSET (FT)	TYPE	FRAME	ELEVATION	RIM/EP	INVERT
S-64	199+47	20.5	LT INLET, TYPE A	T-11V F&G	703.74	EP	700.67 10"W(ex)
S-65	199+51	20.5	RT CATCH BASIN, TYPE A, 4' DIA.	T-11V F&G	703.74	EP	700.29 10"SW(ex)
S-66	202+18	20.5	RT INLET, TYPE A	T-11V F&G	703.69	EP	700.72 12"NW
S-67	202+30	20.5	LT CATCH BASIN, TYPE A, 4' DIA.	T-11V F&G	703.79	EP	700.53 12"NE; 700.32 15"W
S-68	202+30	30.0	LT MANHOLE, TYPE A, 4' DIA.	T-1 F. C.L.	704.25	RIM	700.29 15"E.N

PIPES

NO.	TY	DIA. (IN)	LENGTH (LF)	SLOPE	TBF (CY)
P-44	STORM SEWERS, RCP, CLASS A	12	44	0.45%	12
P-45	STORM SEWERS, RCP, CLASS A	15	9	0.38%	1
P-46	STORM SEWERS, RCP, CLASS A	15	115	0.36%	16

ORCHARD DRIVE

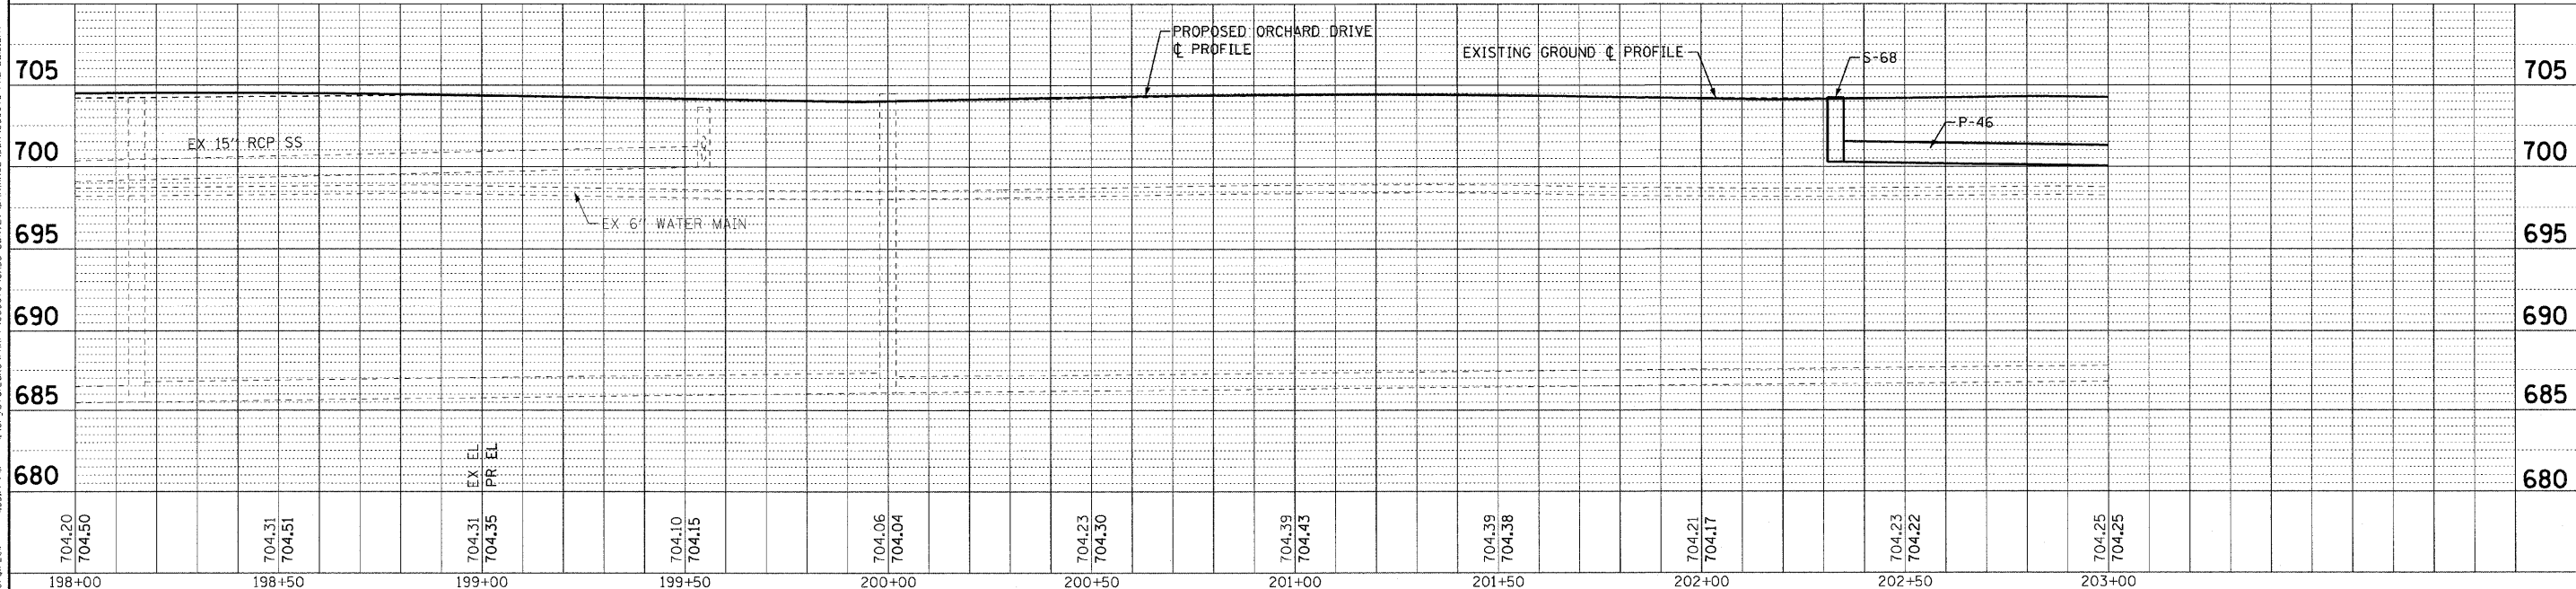

DESIGNED - AMM	REVISED -
DRAWN - UKB	REVISED -
CHECKED - TAO	REVISED -
DATE - 10/24/11	FILE - 060670-PH2-DUI9.shx

STATE OF ILLINOIS
ORCHARD DRIVE IMPROVEMENTS

DRAINAGE AND UTILITY
ORCHARD DRIVE

SCALE: HORIZ. 1"=20' / VERT. 1"=5'

STA. 198+00 TO STA. 203+00

F.A.J. RTE.	SECTION	COUNTY	TOTAL SHEETS	SHEET NO.
2836	06-00090-00-FP	COOK	200	79
FED. ROAD DIST. NO. 1 (ILLINOIS) FED. AID PROJECT			CONTRACT NO. 63635	
			M-8033661	

COPYRIGHT © 2011 BY BAXTER & WOODMAN, INC.
 STATE OF ILLINOIS PROFESSIONAL DESIGNER
 LICENSE NO. 061-000271 - EXPIRES 7/30/2013
 10/27/2011 12:54 PM