


STATE OF ILLINOIS
 DEPARTMENT OF TRANSPORTATION
 RIGHT OF WAY PLANS
 FOR PROPOSED
 FEDERAL AID HIGHWAY

ROUTE: FAU 2836 (ORCHARD DRIVE)
 SECTIONS: 06-00090-00-FP
 PROJECT NO.: M-8003(661)
 JOB NO.: C-91-430-06
 COUNTY: COOK
 LIMITS: FAU 1632 (SAUK TRAIL) to
 FAP 353 (U.S. ROUTE 30)



FAU 2836
 ORCHARD DRIVE
 END IMPROVEMENTS
 STA 217+38

← RANGE 9 EAST →

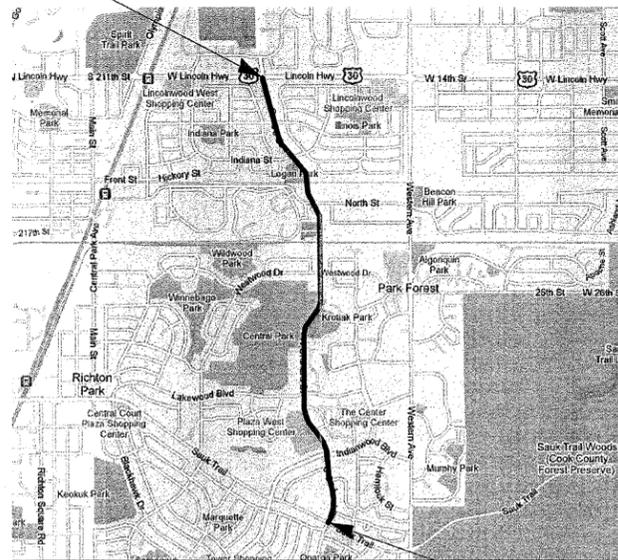

FAU 2836
 ORCHARD DRIVE
 BEGIN IMPROVEMENTS
 STA 100+66

GROSS LENGTH = 11,672 Lin. Ft. = 2.211 Miles
 NET LENGTH = 11,672 Lin. Ft. = 2.211 Miles



Baxter & Woodman
 8678 RIDGEFIELD ROAD • CRYSTAL LAKE, IL 60012
 PHONE: 815-459-1200 • FAX: 815-455-0450

APPROVED _____, 20____
 LOCAL AGENCY OFFICIAL

APPROVED _____, 20____
 ENGINEER OF LAND ACQUISITION

APPROVED _____, 20____
 ENGINEER OF LOCAL ROADS & STREETS

APPROVED _____, 20____
 DISTRICT ENGINEER

STATE OF ILLINOIS
 DEPARTMENT OF TRANSPORTATION

STATE OF ILLINOIS DEPARTMENT OF TRANSPORTATION
 PROJECT: STATE OF ILLINOIS DEPARTMENT OF TRANSPORTATION
 CONTRACT NO. C-91-430-06
 SHEET NO. 83 OF 83
 DATE: 10/15/01
 DRAWN BY: BAXTER & WOODMAN
 CHECKED BY: BAXTER & WOODMAN
 SCALE: AS SHOWN
 COUNTY: COOK
 PROJECT NO.: M-8003(661)
 JOB NO.: C-91-430-06
 ROUTE: FAU 2836 (ORCHARD DRIVE)
 SECTIONS: 06-00090-00-FP
 LIMITS: FAU 1632 (SAUK TRAIL) TO FAP 353 (U.S. ROUTE 30)