


MATCH LINE STA. 188+00 - SEE SHEET NO. 102

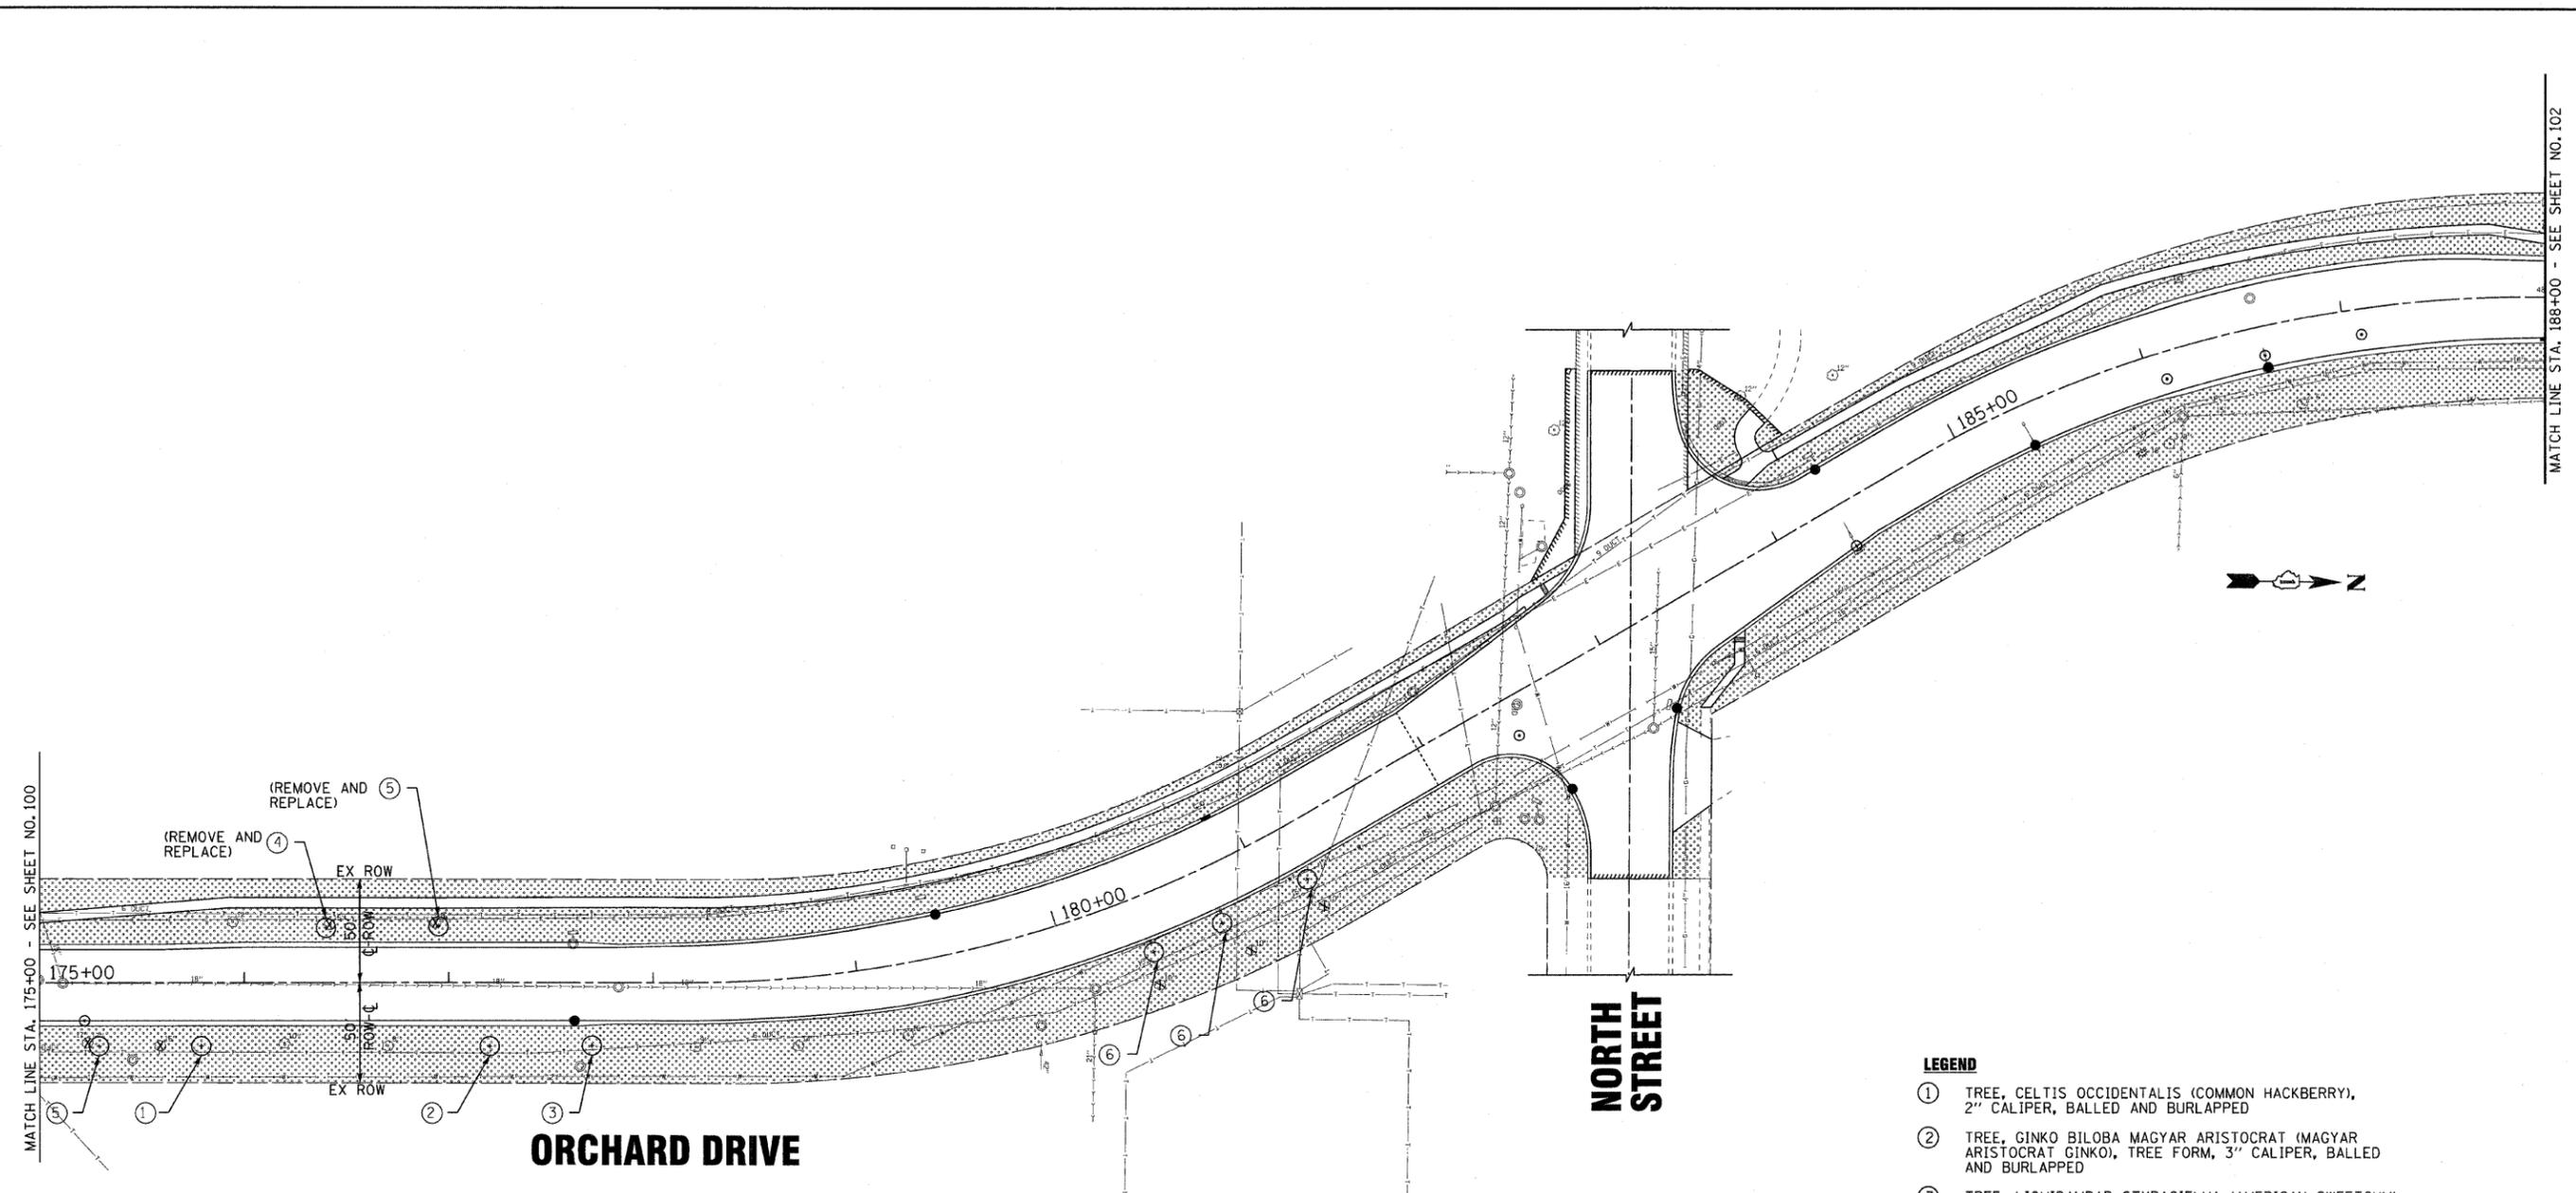

MATCH LINE STA. 175+00 - SEE SHEET NO. 100

(REMOVE AND REPLACE) ⑤
 (REMOVE AND REPLACE) ④
 EX ROW
 175+00
 ROW-C
 EX ROW

ORCHARD DRIVE

NORTH STREET

LEGEND

- ① TREE, CELTIS OCCIDENTALIS (COMMON HACKBERRY), 2" CALIPER, BALLED AND BURLAPPED
- ② TREE, GINKO BILOBA MAGYAR ARISTOCRAT (MAGYAR ARISTOCRAT GINKO), TREE FORM, 3" CALIPER, BALLED AND BURLAPPED
- ③ TREE, LIQUIDAMBAR STYRACIFLUA (AMERICAN SWEETGUM), 2" CALIPER, BALLED AND BURLAPPED
- ④ TREE, TILIA AMERICANA (AMERICAN LINDEN/BASSWOOD), 2" CALIPER, BALLED AND BURLAPPED
- ⑤ TREE, ULMUS ACCOLADE (HYBRID ELM), 3" CALIPER, BALLED AND BURLAPPED
- ⑥ TREE, SYRINGA RETICULATA IVORY SILK (IVORY SILK JAPANESE TREE LILAC), 2" CALIPER, TREE FORM, BALLED AND BURLAPPED

- SODDING
- SEEDING CLASS 2A

NOTES:

1. FOR TREE SCHEDULE SEE SHEET NO. 17
2. THE CONTRACTOR SHALL COORDINATE PARKWAY TREE REMOVAL WITH THE ENGINEER. NO PARKWAY TREES SHALL BE REMOVED WITHOUT PRIOR APPROVAL OF ENGINEER.

DESIGNED BY: BAXTER & WOODMAN, INC.
 STATE OF ILLINOIS PROFESSIONAL ENGINEERING FIRM
 LICENSE NO. - 04-00021 - EXPIRES 4/30/2015
 10/21/2011 4:02:23 PM
 I:\C:\p\lone\pkf\060670\CADD\SURVEY\URAWINDS\URAWINDS\060670-PH2-LNDSCP5.sht



DESIGNED - TLH	REVISED -
DRAWN - UKB	REVISED -
CHECKED - TLH	REVISED -
DATE - 10/24/11	FILE - 060670-PH2-LNDSCP5.sht

**STATE OF ILLINOIS
 ORCHARD DRIVE IMPROVEMENTS**

**LANDSCAPING PLAN
 ORCHARD DRIVE**

SCALE: 1"=40'

STA. 175+00 TO STA. 188+00

F.A.U. RTE.	SECTION	COUNTY	TOTAL SHEETS	SHEET NO.
2836	06-00090-00-FP	COOK	200	101
FED. ROAD DIST. NO. 1 ILLINOIS FED. AID PROJECT			CONTRACT NO. 63635	
			M-8003661	