


NOTES:

- REMOVAL OF LIGHTING UNIT SHALL INCLUDE DISCONNECTING CONDUCTORS AT EXISTING UNDERGROUND "T" SPLICE OR AT ELECTRICAL SOURCE IN EASEMENT BEHIND 300 NORTH ORCHARD DRIVE. ABANDONED CONDUCTORS SHALL BE REMOVED OR INSULATED FROM CONTACT WITH OTHER CONDUCTORS OR COMPONENTS. ENSURE LIGHTING UNIT BY 302 NEW SALEM ST. REMAINS OPERATIONAL.

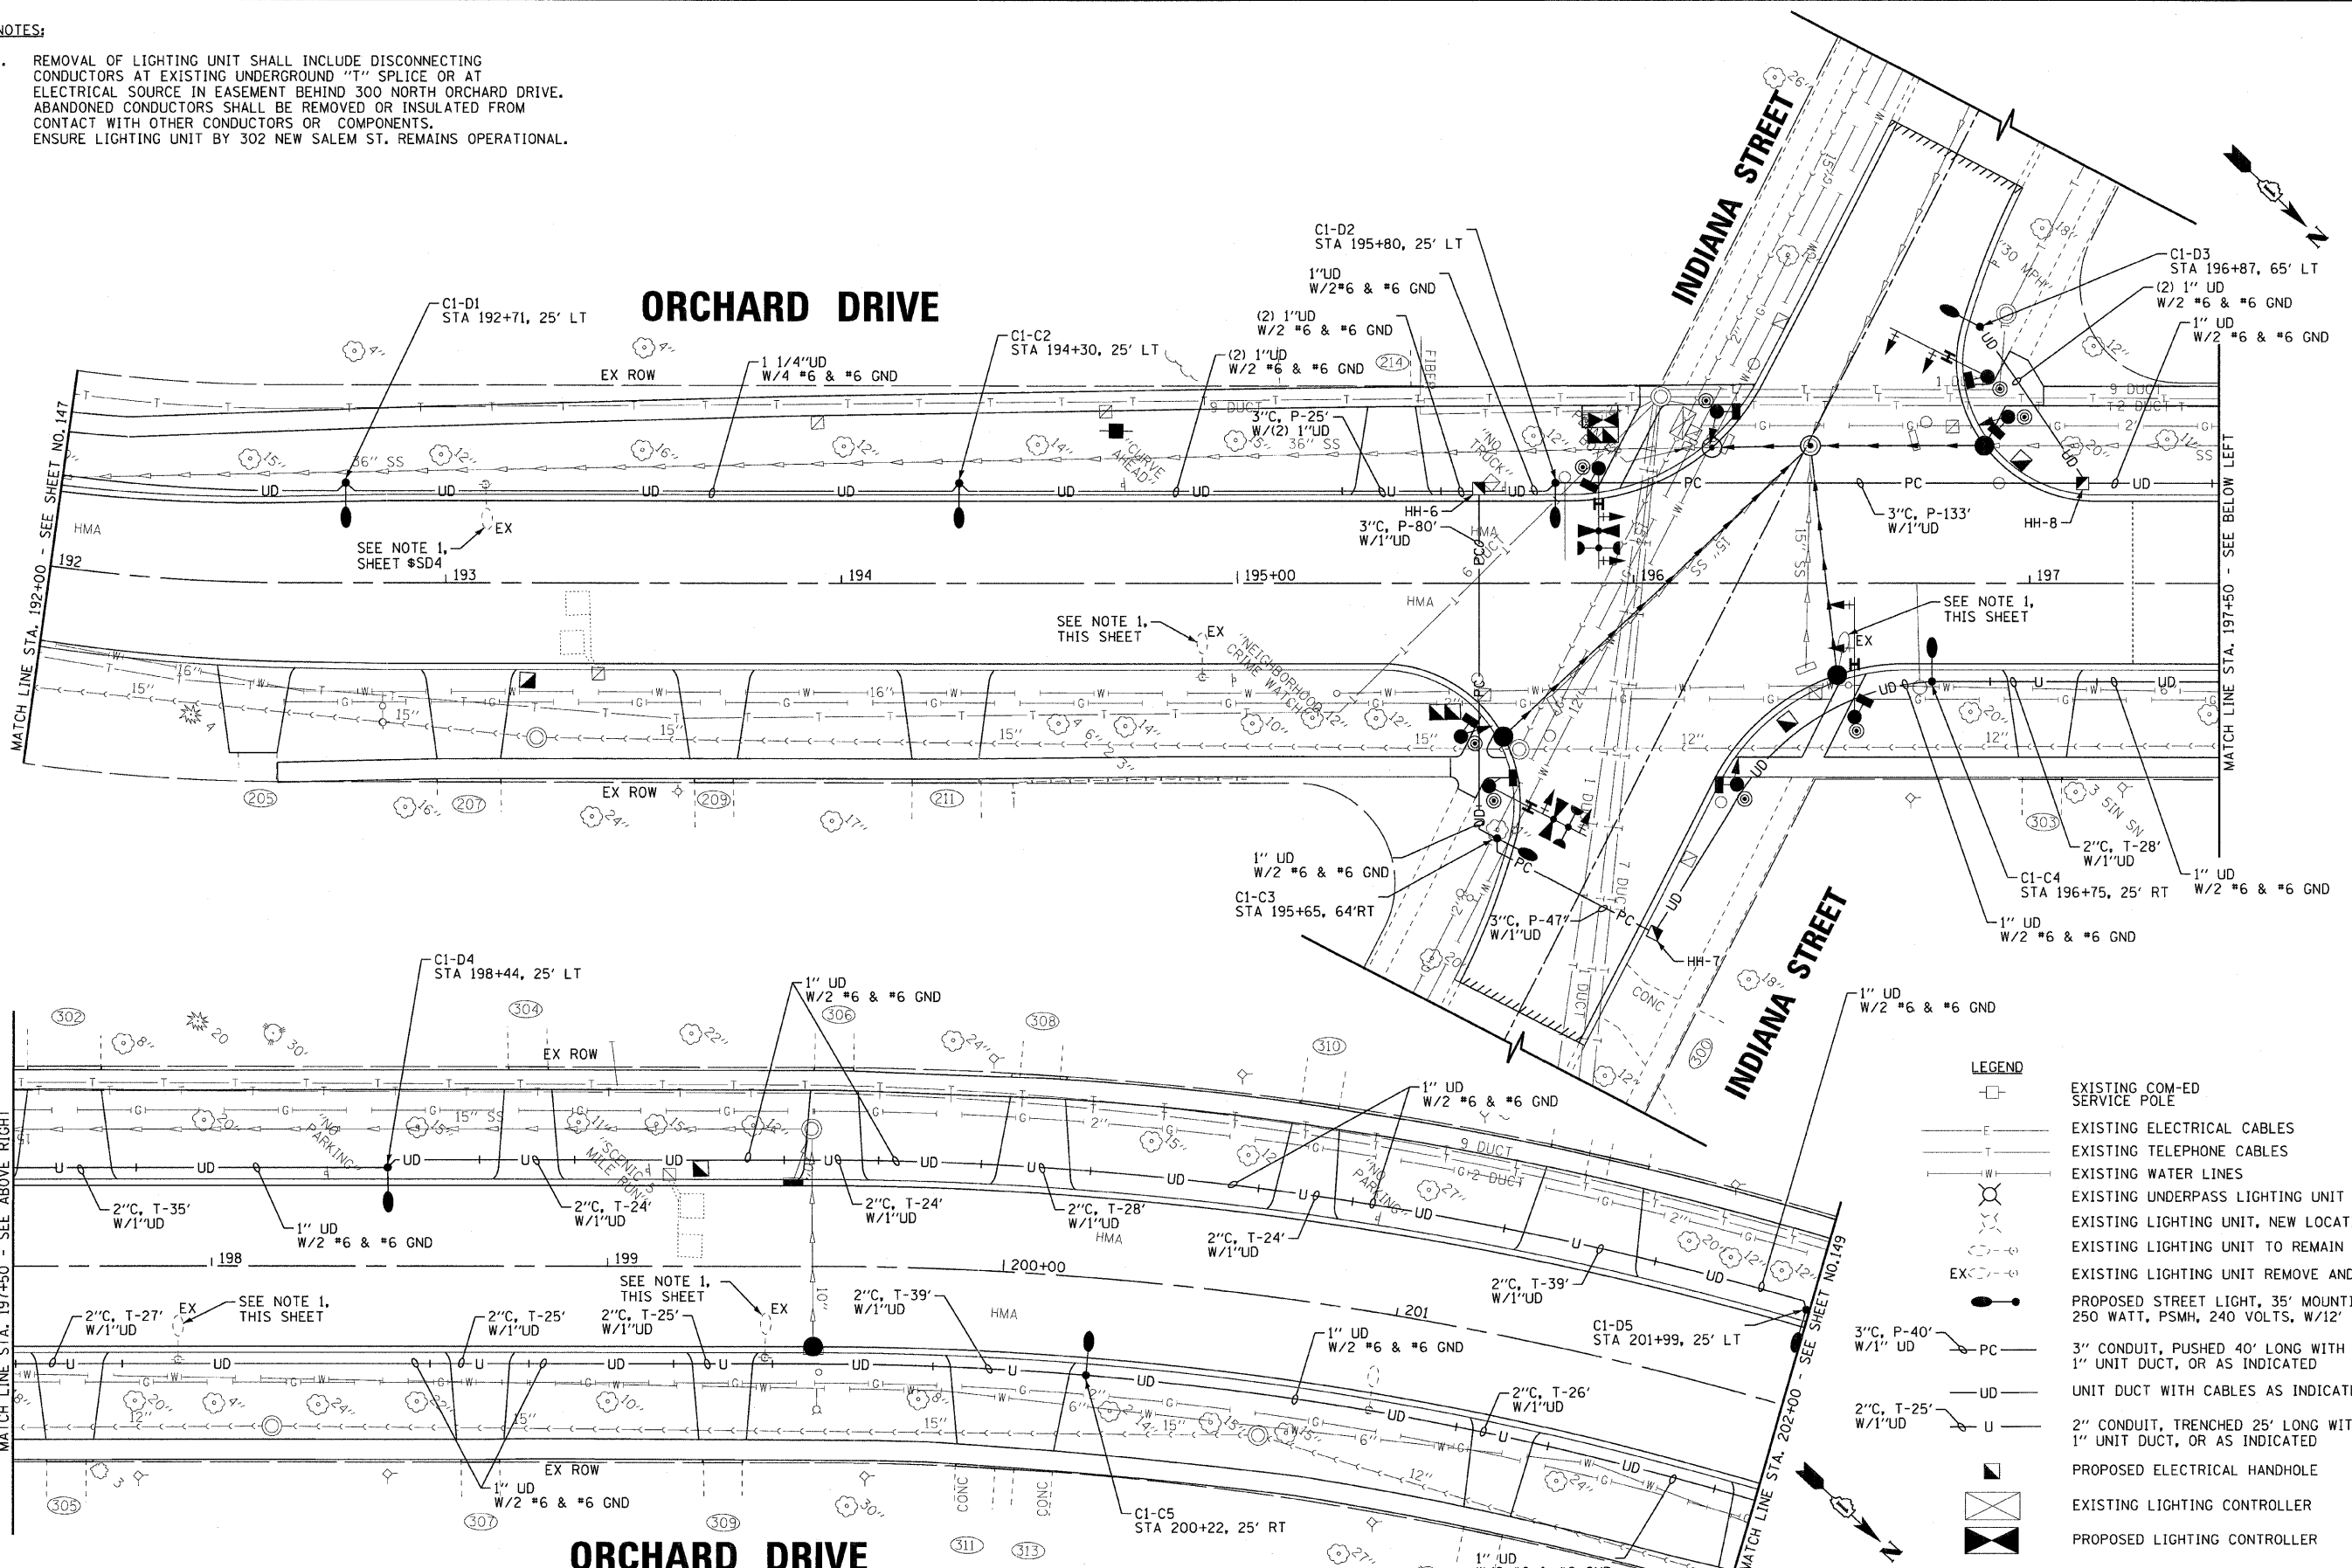

LEGEND

	EXISTING COM-ED SERVICE POLE
	EXISTING ELECTRICAL CABLES
	EXISTING TELEPHONE CABLES
	EXISTING WATER LINES
	EXISTING UNDERPASS LIGHTING UNIT
	EXISTING LIGHTING UNIT, NEW LOCATION
	EXISTING LIGHTING UNIT TO REMAIN
	EXISTING LIGHTING UNIT REMOVE AND SALVAGE
	PROPOSED STREET LIGHT, 35' MOUNTING HEIGHT, 250 WATT, PSMH, 240 VOLTS, W/12' ARM
	3" CONDUIT, PUSHED 40' LONG WITH 1" UNIT DUCT, OR AS INDICATED
	UNIT DUCT WITH CABLES AS INDICATED
	2" CONDUIT, TRENCHED 25' LONG WITH 1" UNIT DUCT, OR AS INDICATED
	PROPOSED ELECTRICAL HANDHOLE
	EXISTING LIGHTING CONTROLLER
	PROPOSED LIGHTING CONTROLLER

COPYRIGHT © 2011 BY BAXTER & WOODMAN, INC.
 ALL RIGHTS RESERVED. THIS DOCUMENT IS THE PROPERTY OF BAXTER & WOODMAN, INC. AND IS NOT TO BE REPRODUCED OR TRANSMITTED IN ANY FORM OR BY ANY MEANS, ELECTRONIC OR MECHANICAL, INCLUDING PHOTOCOPYING, RECORDING, OR BY ANY INFORMATION STORAGE AND RETRIEVAL SYSTEM. WITHOUT THE WRITTEN PERMISSION OF BAXTER & WOODMAN, INC. THIS DOCUMENT IS NOT TO BE USED FOR ANY OTHER PROJECT.
 LICENSE NO. 06-0090-00-FP EXPIRES 4/30/2015
 10/29/2011 14:33:38 PM 263mcc



DESIGNED - MWH	REVISED -
DRAWN - MAC	REVISED -
CHECKED - MWH	REVISED -
DATE - 10/24/11	FILE - 060670-PH2-SL3.sht

**STATE OF ILLINOIS
ORCHARD DRIVE IMPROVEMENTS**

**STREET LIGHTING
ORCHARD DRIVE**

SCALE: 1"=20'
 STA. 192+00 TO STA. 202+00

F.A.U. RTE. 2836	SECTION 06-0090-00-FP	COUNTY COOK	TOTAL SHEETS 200	SHEET NO. 148
FED. ROAD DIST. NO. 1 ILLINOIS		FED. AID PROJECT	CONTRACT NO. 63635 M-80031661	