


COPYRIGHT © 2011 BY BAYLER & WOODMAN, INC.
 LICENSE NO. 84-00121 - EXPIRES 4/30/2015
 10/21/2011

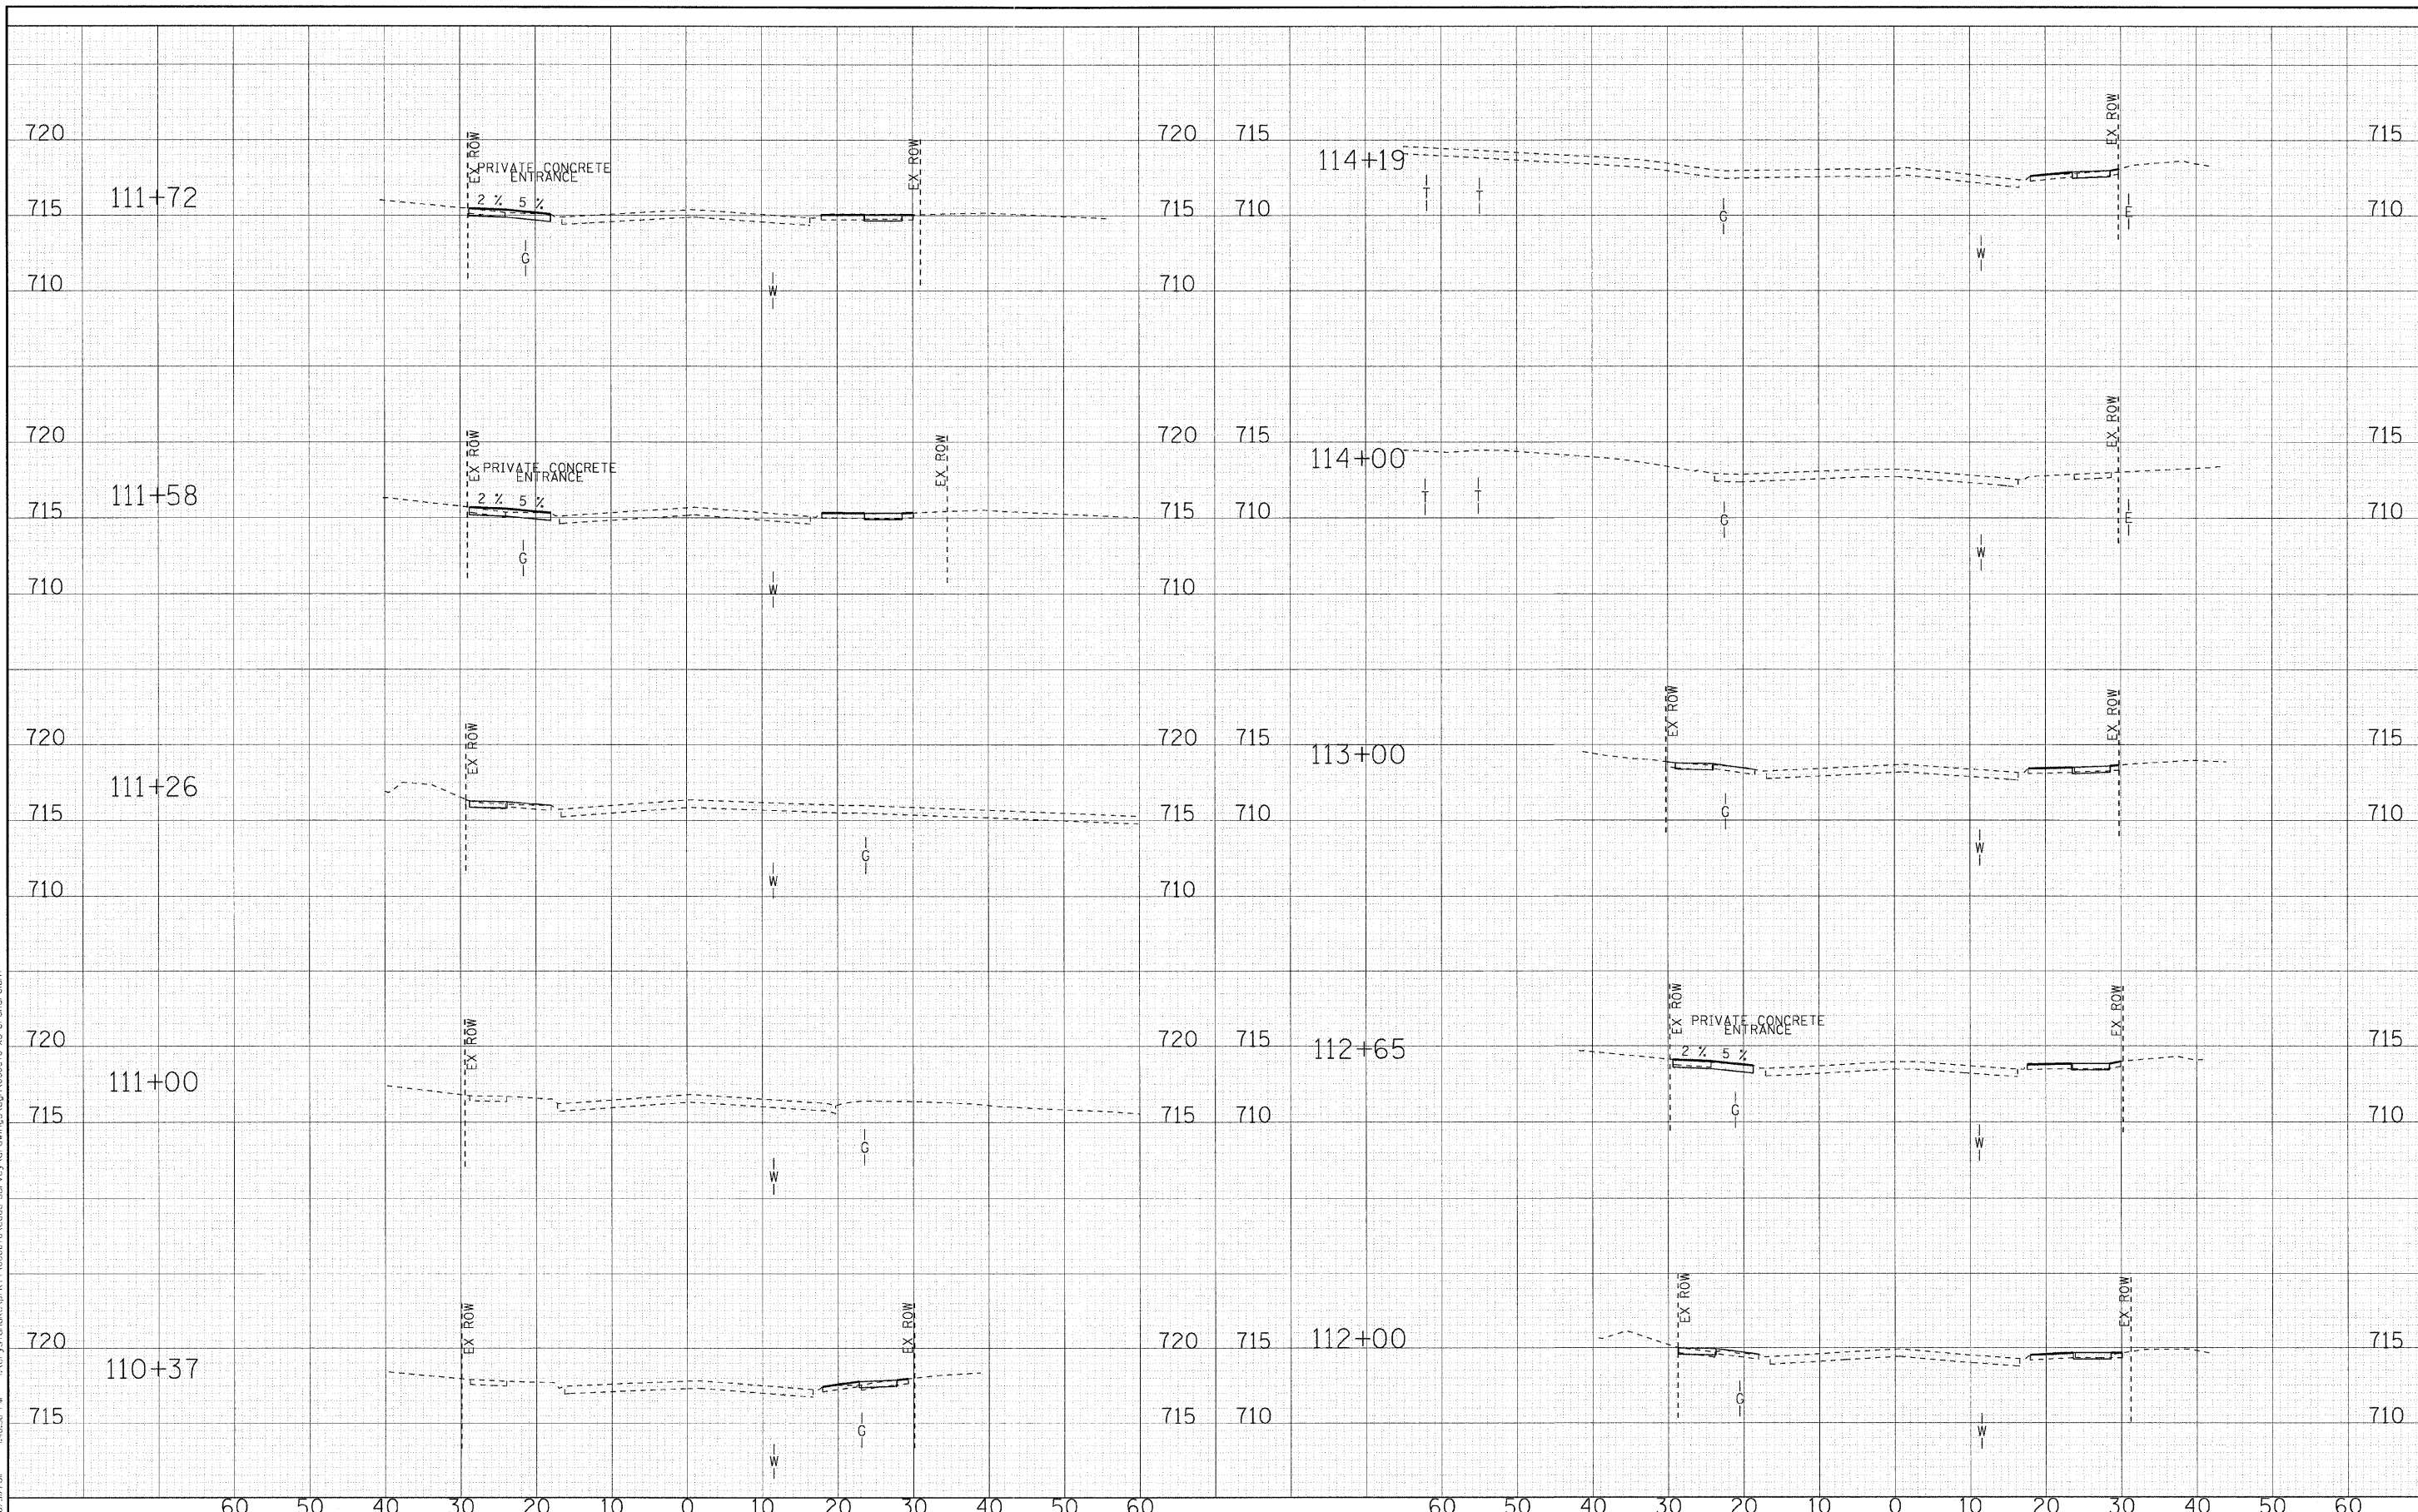

60 50 40 30 20 10 0 10 20 30 40 50 60 60 50 40 30 20 10 0 10 20 30 40 50 60

DESIGNED - REW	REVISED -
DRAWN - MAC	REVISED -
CHECKED - TAO	REVISED -
DATE - 10/24/11	REVISED -

**STATE OF ILLINOIS
ORCHARD DRIVE IMPROVEMENTS**

**CROSS SECTIONS
ORCHARD DRIVE**

SCALE: H: 1"=10' V: 1"=5'

STA. 110+37 TO STA. 114+19

F.A.J. RTE.	SECTION	COUNTY	TOTAL SHEETS	SHEET NO.
2836	06-00090-00-FP	COOK	200	178
CONTRACT NO. 63635			FED. ROAD DIST. NO. 1 ILLINOIS FED. AID PROJECT M-80031661	