



- PROPOSED TYPICAL SECTION LEGEND
- ① PCC SIDEWALK, 5" OR
PCC SIDEWALK, 7" (DRIVEWAYS)
 - ② AGGREGATE BASE COURSE, TYPE B 2"

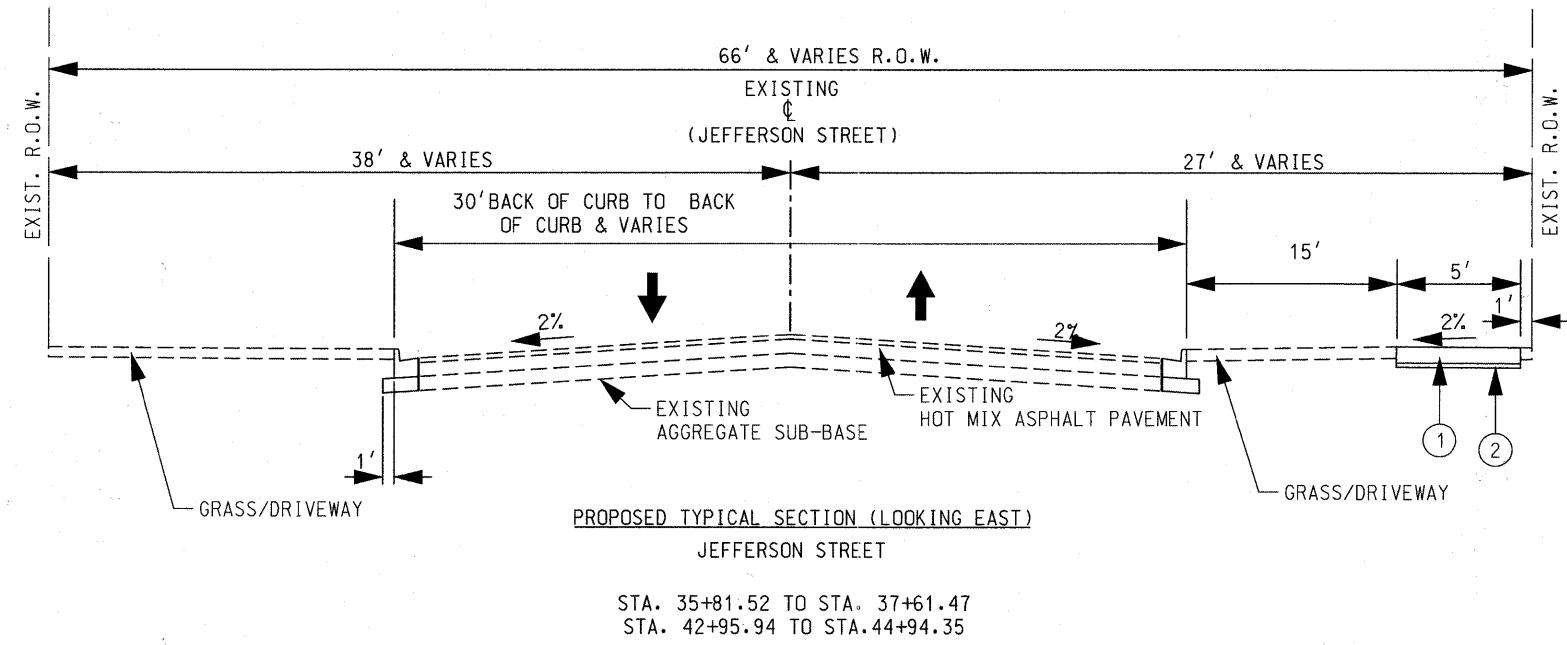

- PROPOSED TYPICAL SECTION LEGEND
- ① PCC SIDEWALK, 5" OR
PCC SIDEWALK, 7" (DRIVEWAYS)
 - ② AGGREGATE BASE COURSE, TYPE B 2"

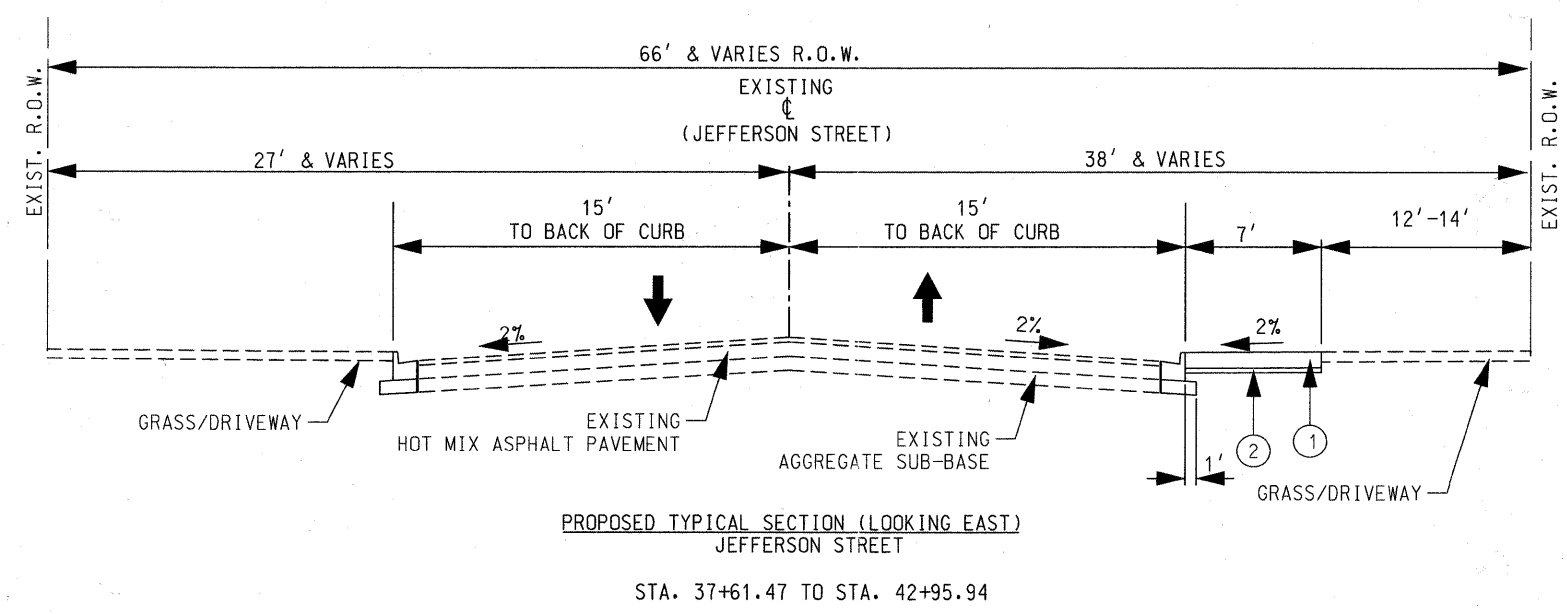

- PROPOSED TYPICAL SECTION LEGEND
- ① PCC SIDEWALK, 5" OR
PCC SIDEWALK, 7" (DRIVEWAYS)
 - ② AGGREGATE BASE COURSE, TYPE B 2"

FILE NAME = ...1912002-shr-typical_2.dgn	USER NAME =	DESIGNED - BPD	REVISED -	STATE OF ILLINOIS DEPARTMENT OF TRANSPORTATION	JEFFERSON STREET SIDEWALK TYPICAL SECTIONS			F.A.U. RTE.	SECTION	COUNTY	TOTAL SHEETS	SHEET NO.	
		DRAWN - MTC	REVISED -		SCALE: N.T.S.	SHEET NO. 4 OF 38 SHEETS	STA.	TO STA.	1370	11-00088-00-SW	DUPAGE	38	4
		CHECKED - BPD	REVISED -						CONTRACT NO. 63639				
		DATE - 08-29-2011	REVISED -		FED. ROAD DIST. NO. 1 ILLINOIS FED. AID PROJECT								