


PLAN SURVEYED PLOTTED CHECKED  
 NOTE BOOK NO. \_\_\_\_\_  
 DATE \_\_\_\_\_  
 FILE NAME = W1912-002 Jefferson Street Sidewalk Bensenville CAADD SHEET 15(19)21(20)2-INT-PLN.PDF2.dgn

PROFILE SURVEYED PLOTTED CHECKED  
 NOTE BOOK NO. \_\_\_\_\_  
 DATE \_\_\_\_\_  
 FILE NAME = W1912-002 Jefferson Street Sidewalk Bensenville CAADD SHEET 15(19)21(20)2-INT-PRF.PDF2.dgn

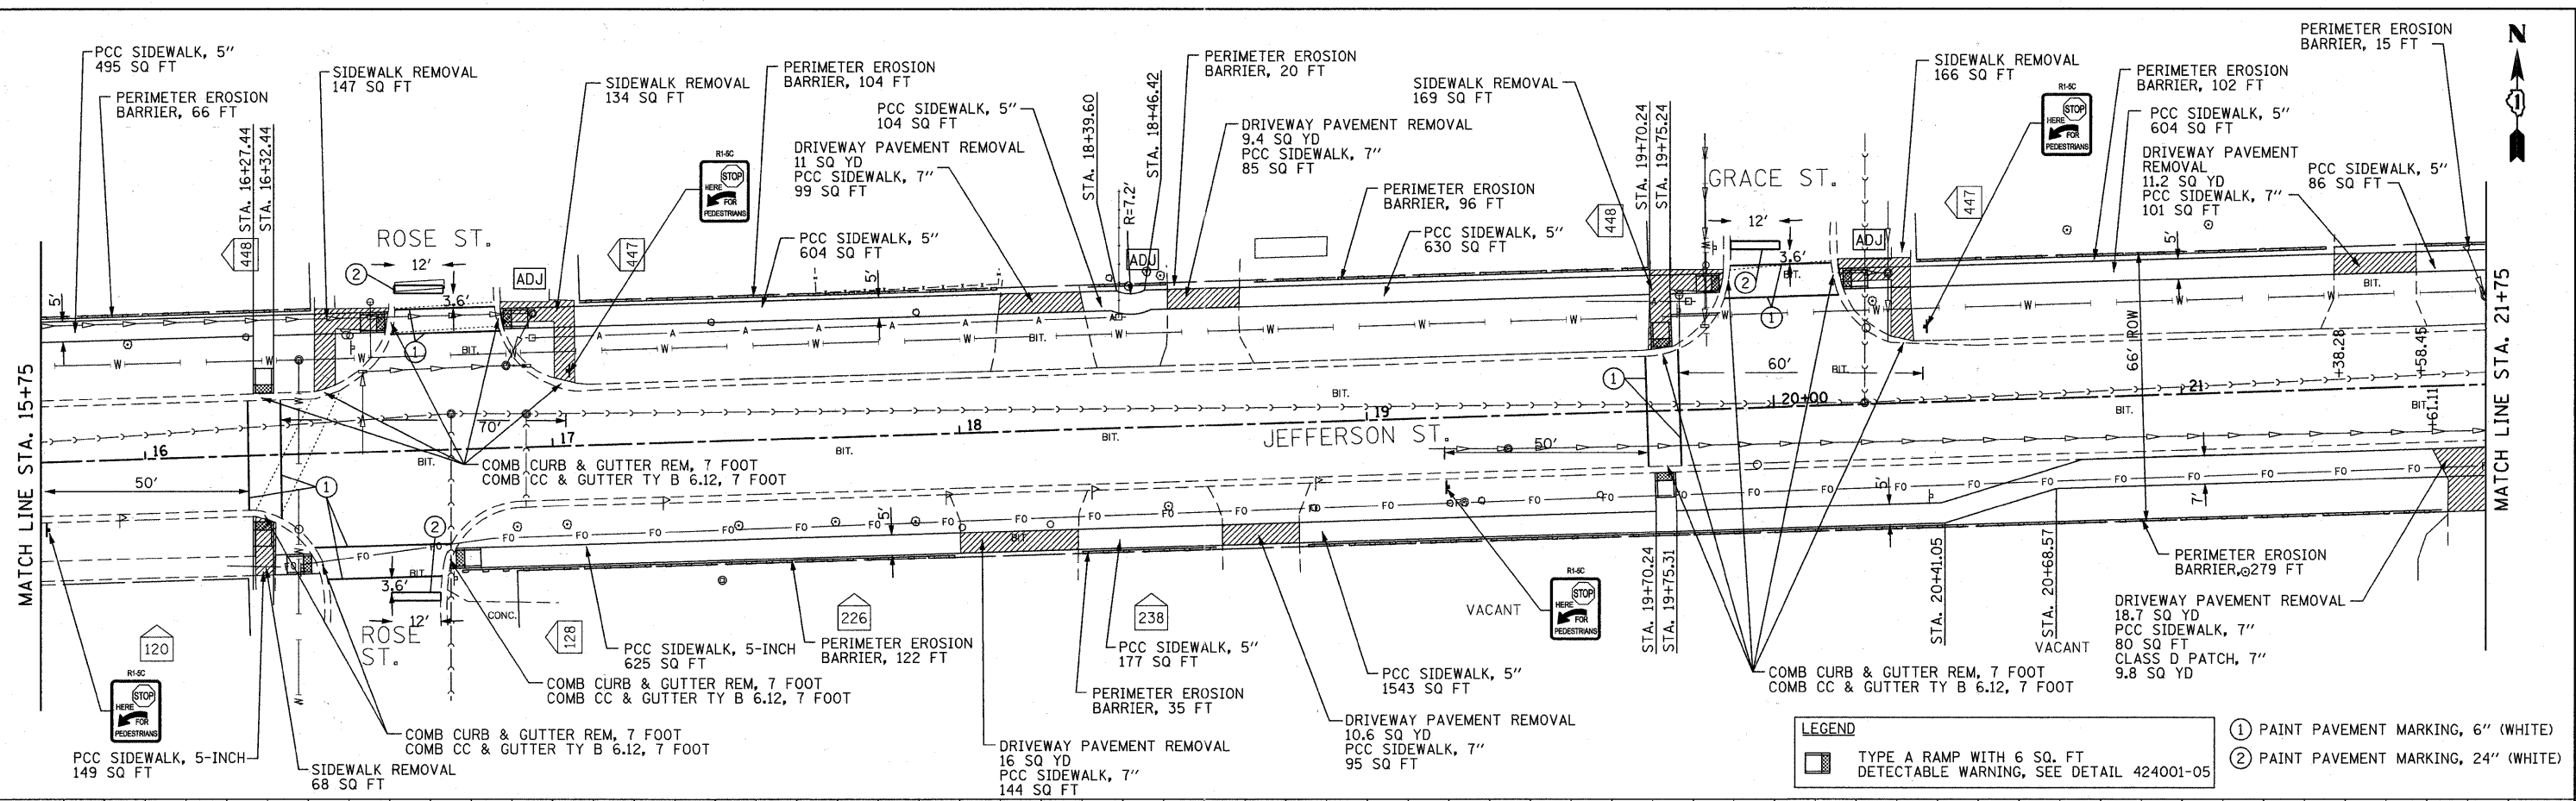

**LEGEND**

- [Symbol] TYPE A RAMP WITH 6 SQ. FT DETECTABLE WARNING, SEE DETAIL 424001-05
- ① PAINT PAVEMENT MARKING, 6" (WHITE)
- ② PAINT PAVEMENT MARKING, 24" (WHITE)

