


PLAN	DESIGNED	DATE
NO.	BY	
	CHECKED	
	ALIGNED	
	PLOTTED	
	CADD FILE NAME	


PROFILE	DESIGNED	DATE
NO.	BY	
	CHECKED	
	GRADES	
	NOTAT/NS CRKD	

FILE NAME = W:\12-002 - Jefferson Street Sidewalk Bensenville\11a\1000_SHEET\11a\1000_SHEET-11a\1000_SHEET-11a.dgn

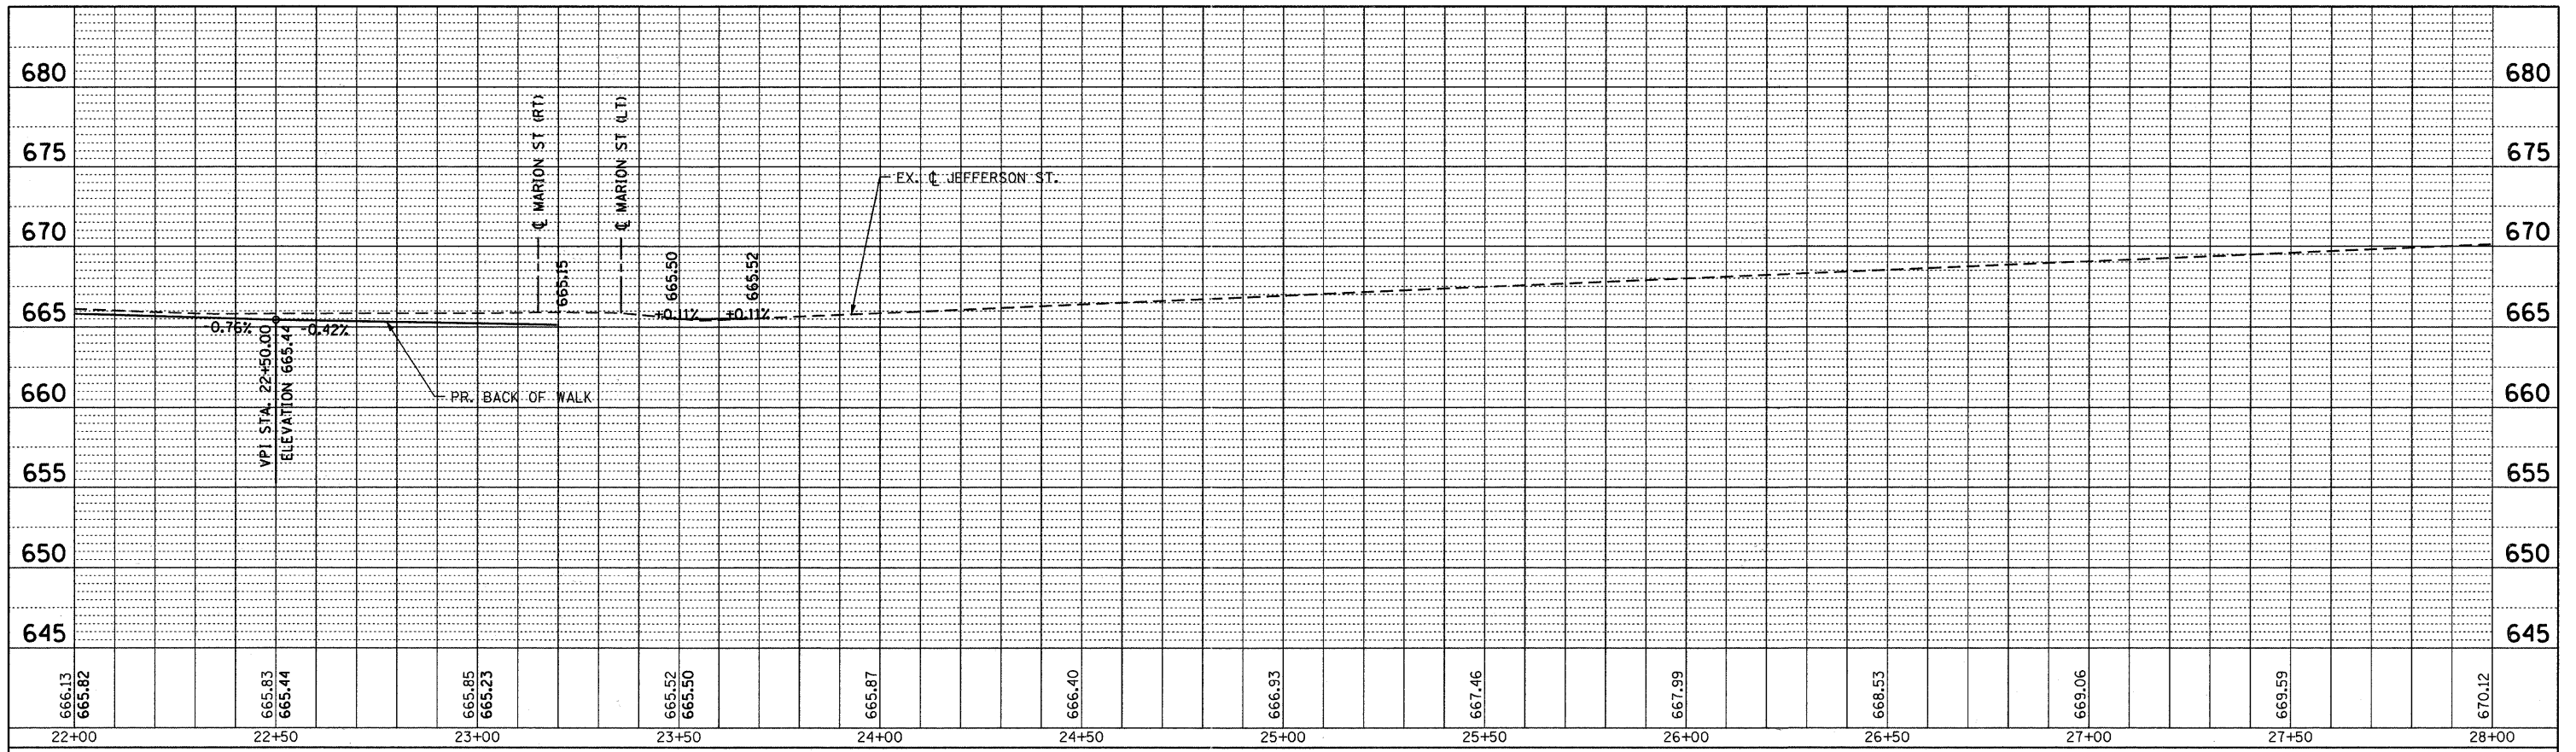

NORTH SIDE - JEFFERSON ST

NO LONGITUDINAL SLOPES EXCEED 5%. ALL SIDEWALKS ADA COMPLIANT.

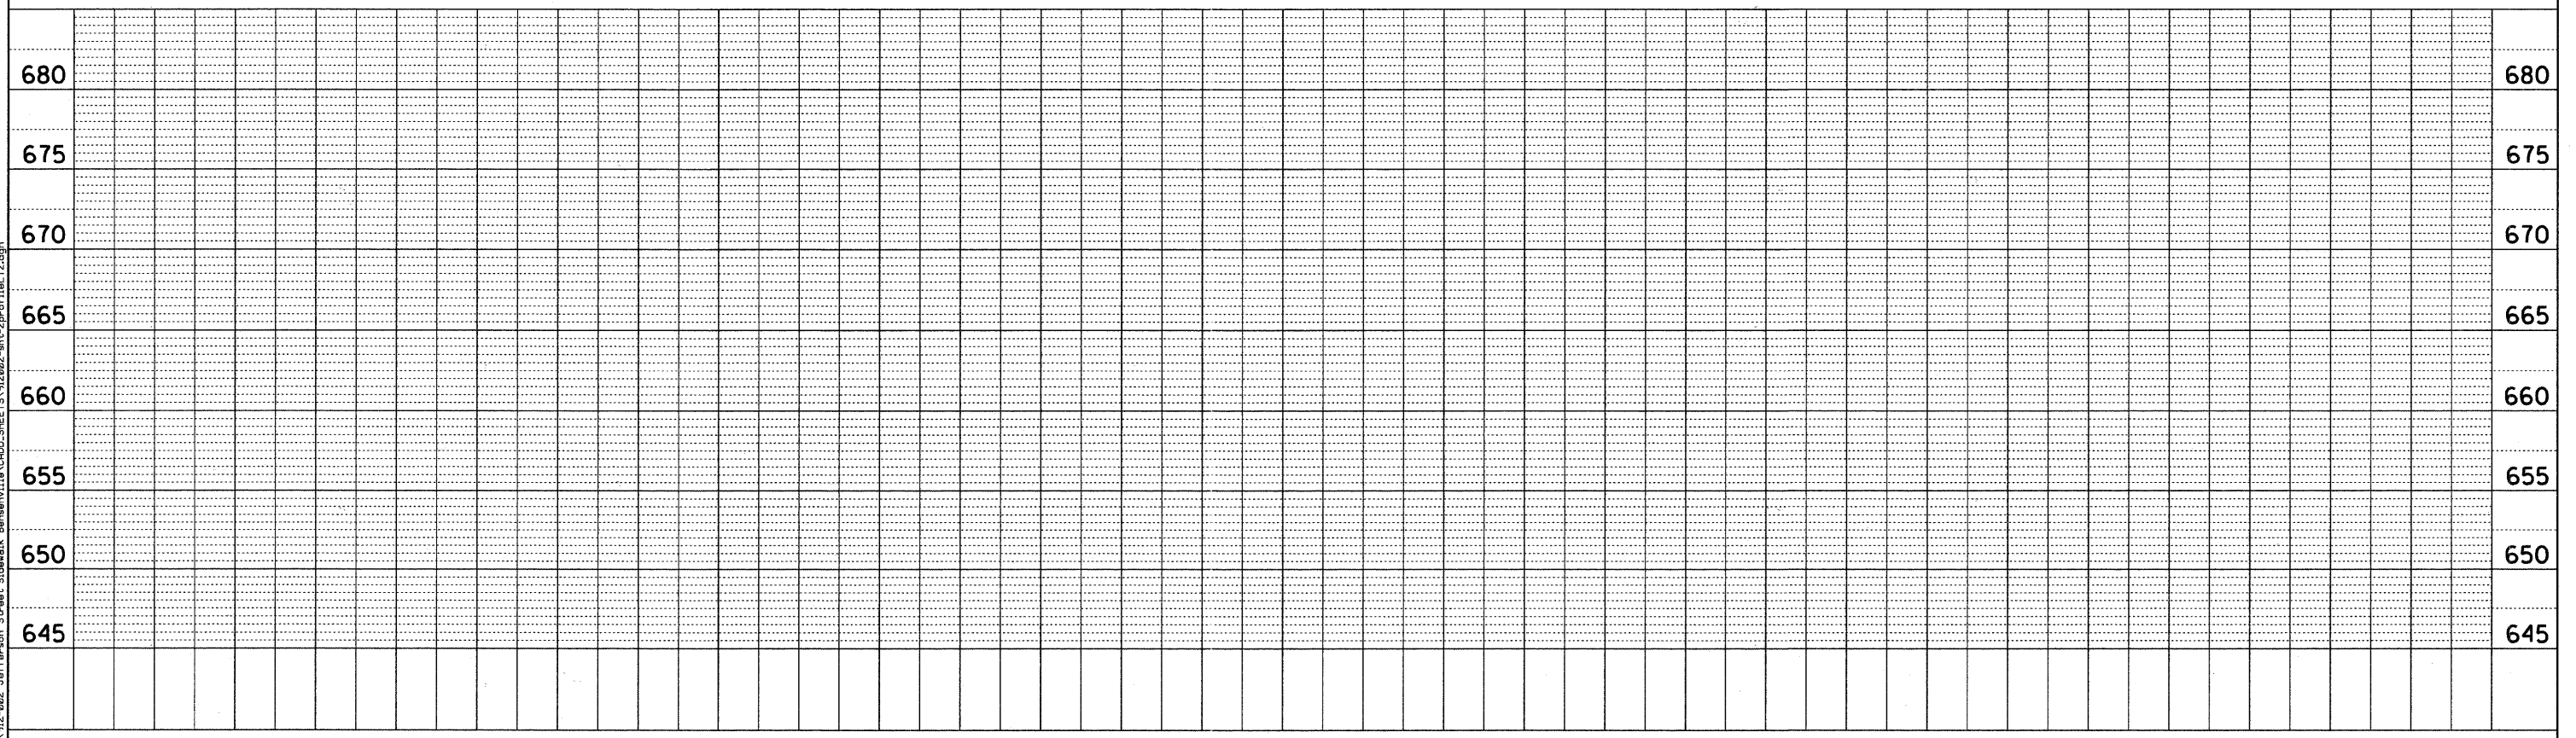

USER NAME = delj
 PLOT SCALE = 20,0000 ' / IN.
 PLOT DATE = 8/29/2011

DESIGNED - BPD
 DRAWN - MTC
 CHECKED - BPD
 DATE - 08-29-2011

REVISED -
 REVISED -
 REVISED -
 REVISED -

STATE OF ILLINOIS
 DEPARTMENT OF TRANSPORTATION

PROFILE - BACK OF WALK - NORTH SIDE

SCALE: 1"=20' HZ
 1"=5' VT
 SHEET NO. 16 OF 38 SHEETS
 STA. 22+00 TO STA. 23+68

F.A.U. RTE.	SECTION	COUNTY	TOTAL SHEETS	SHEET NO.
1370	11-00088-00-SW	DUPAGE	38	16
CONTRACT NO. 63639				
ILLINOIS FED. AID PROJECT				