



PLAN	REVISIONS	BY	DATE
NOTE BOOK NO.	PLOTTED		
	ALIGNMENT CHECKED		
	PROFILING CHECKED		
	PAID FILE NAME		

PROFILE	REVISIONS	BY	DATE
NOTE BOOK NO.	GRADES CHECKED		
	PLANNING		
	NOTATIONS CRKD		

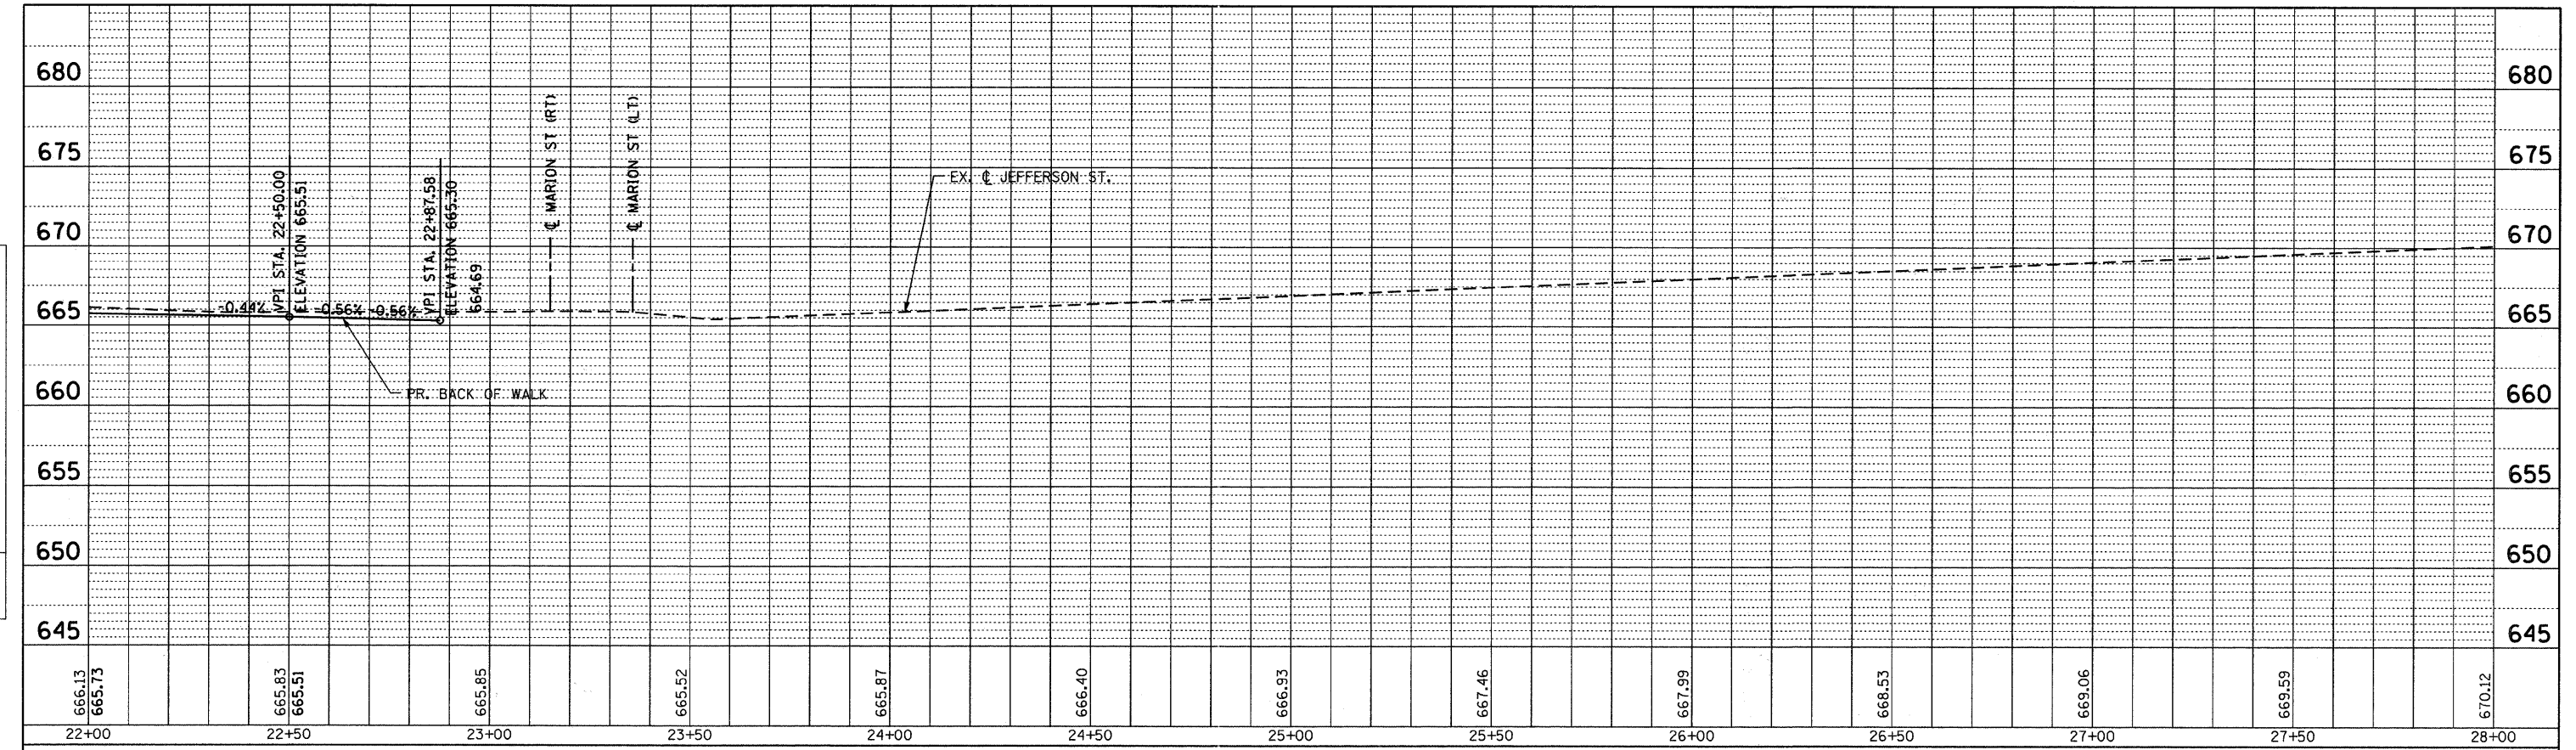

SOUTH SIDE - JEFFERSON ST

NO LONGITUDINAL SLOPES EXCEED 5%. ALL SIDEWALKS ADA COMPLIANT.

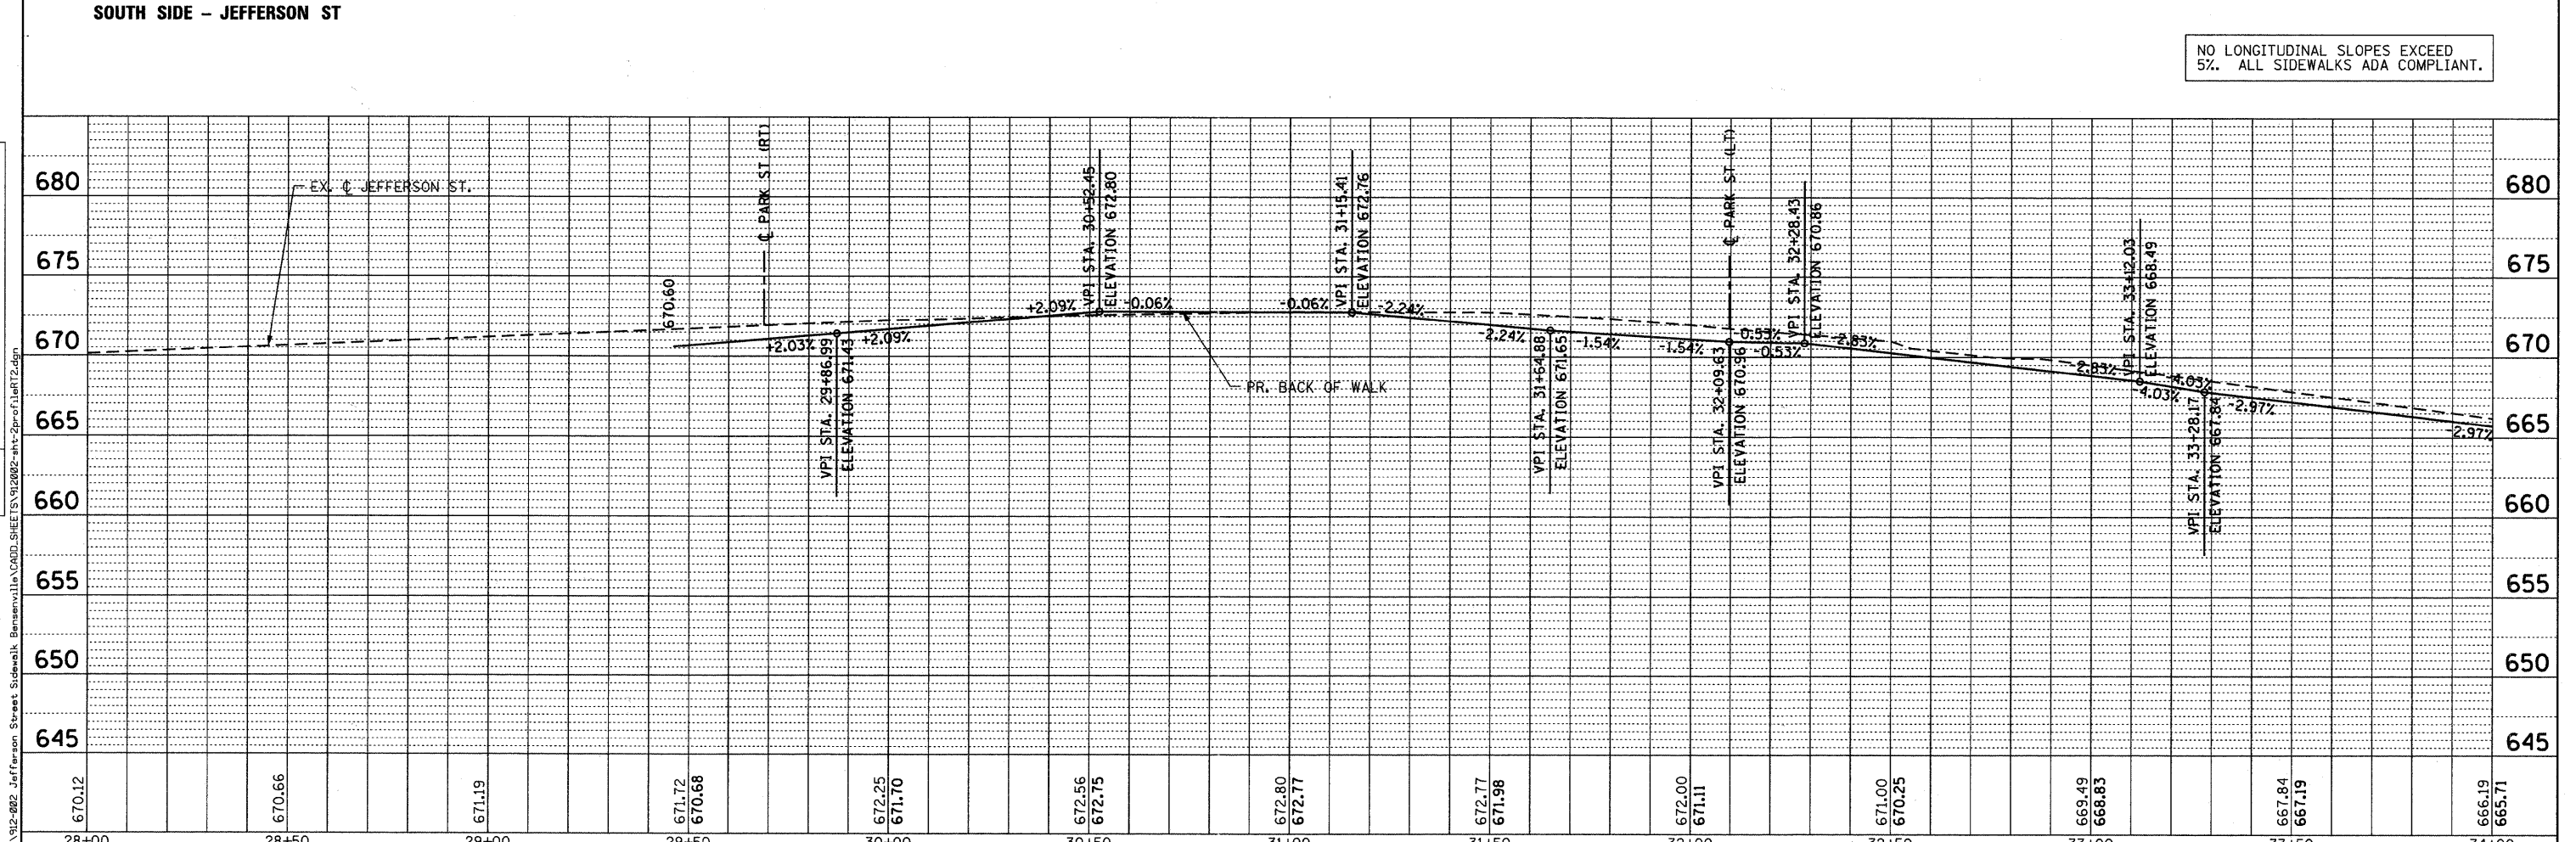

Bollinger, Lach & Associates, Inc.
 MASCA, ILLINOIS

USER NAME = daly	DESIGNED - BPD	REVISED -
PLLOT SCALE = 20,0000' / IN.	DRAWN - MTC	REVISED -
PLLOT DATE = 8/29/2011	CHECKED - BPD	REVISED -
	DATE - 08-29-2011	REVISED -

STATE OF ILLINOIS
DEPARTMENT OF TRANSPORTATION

PROFILE - BACK OF WALK - SOUTH SIDE
 1"=20' HZ
 SCALE: 1"=5' VT SHEET NO. 18 OF 38 SHEETS STA. 22+00 TO STA. 34+00

F.A.U. RTE.	SECTION	COUNTY	TOTAL SHEETS	SHEET NO.
1370	11-00088-00-SW	DUPAGE	38	18
CONTRACT NO. 63639			ILLINOIS FED. AID PROJECT	