


DATE	
BY	
FINAL SURVEY	
SURVEY PLOTTED	
NOTE BOOK	
AREAS CHECKED	
NO.	

DATE	
BY	
ORIGINAL SURVEY	
SURVEY PLOTTED	
NOTE BOOK	
AREAS CHECKED	
NO.	

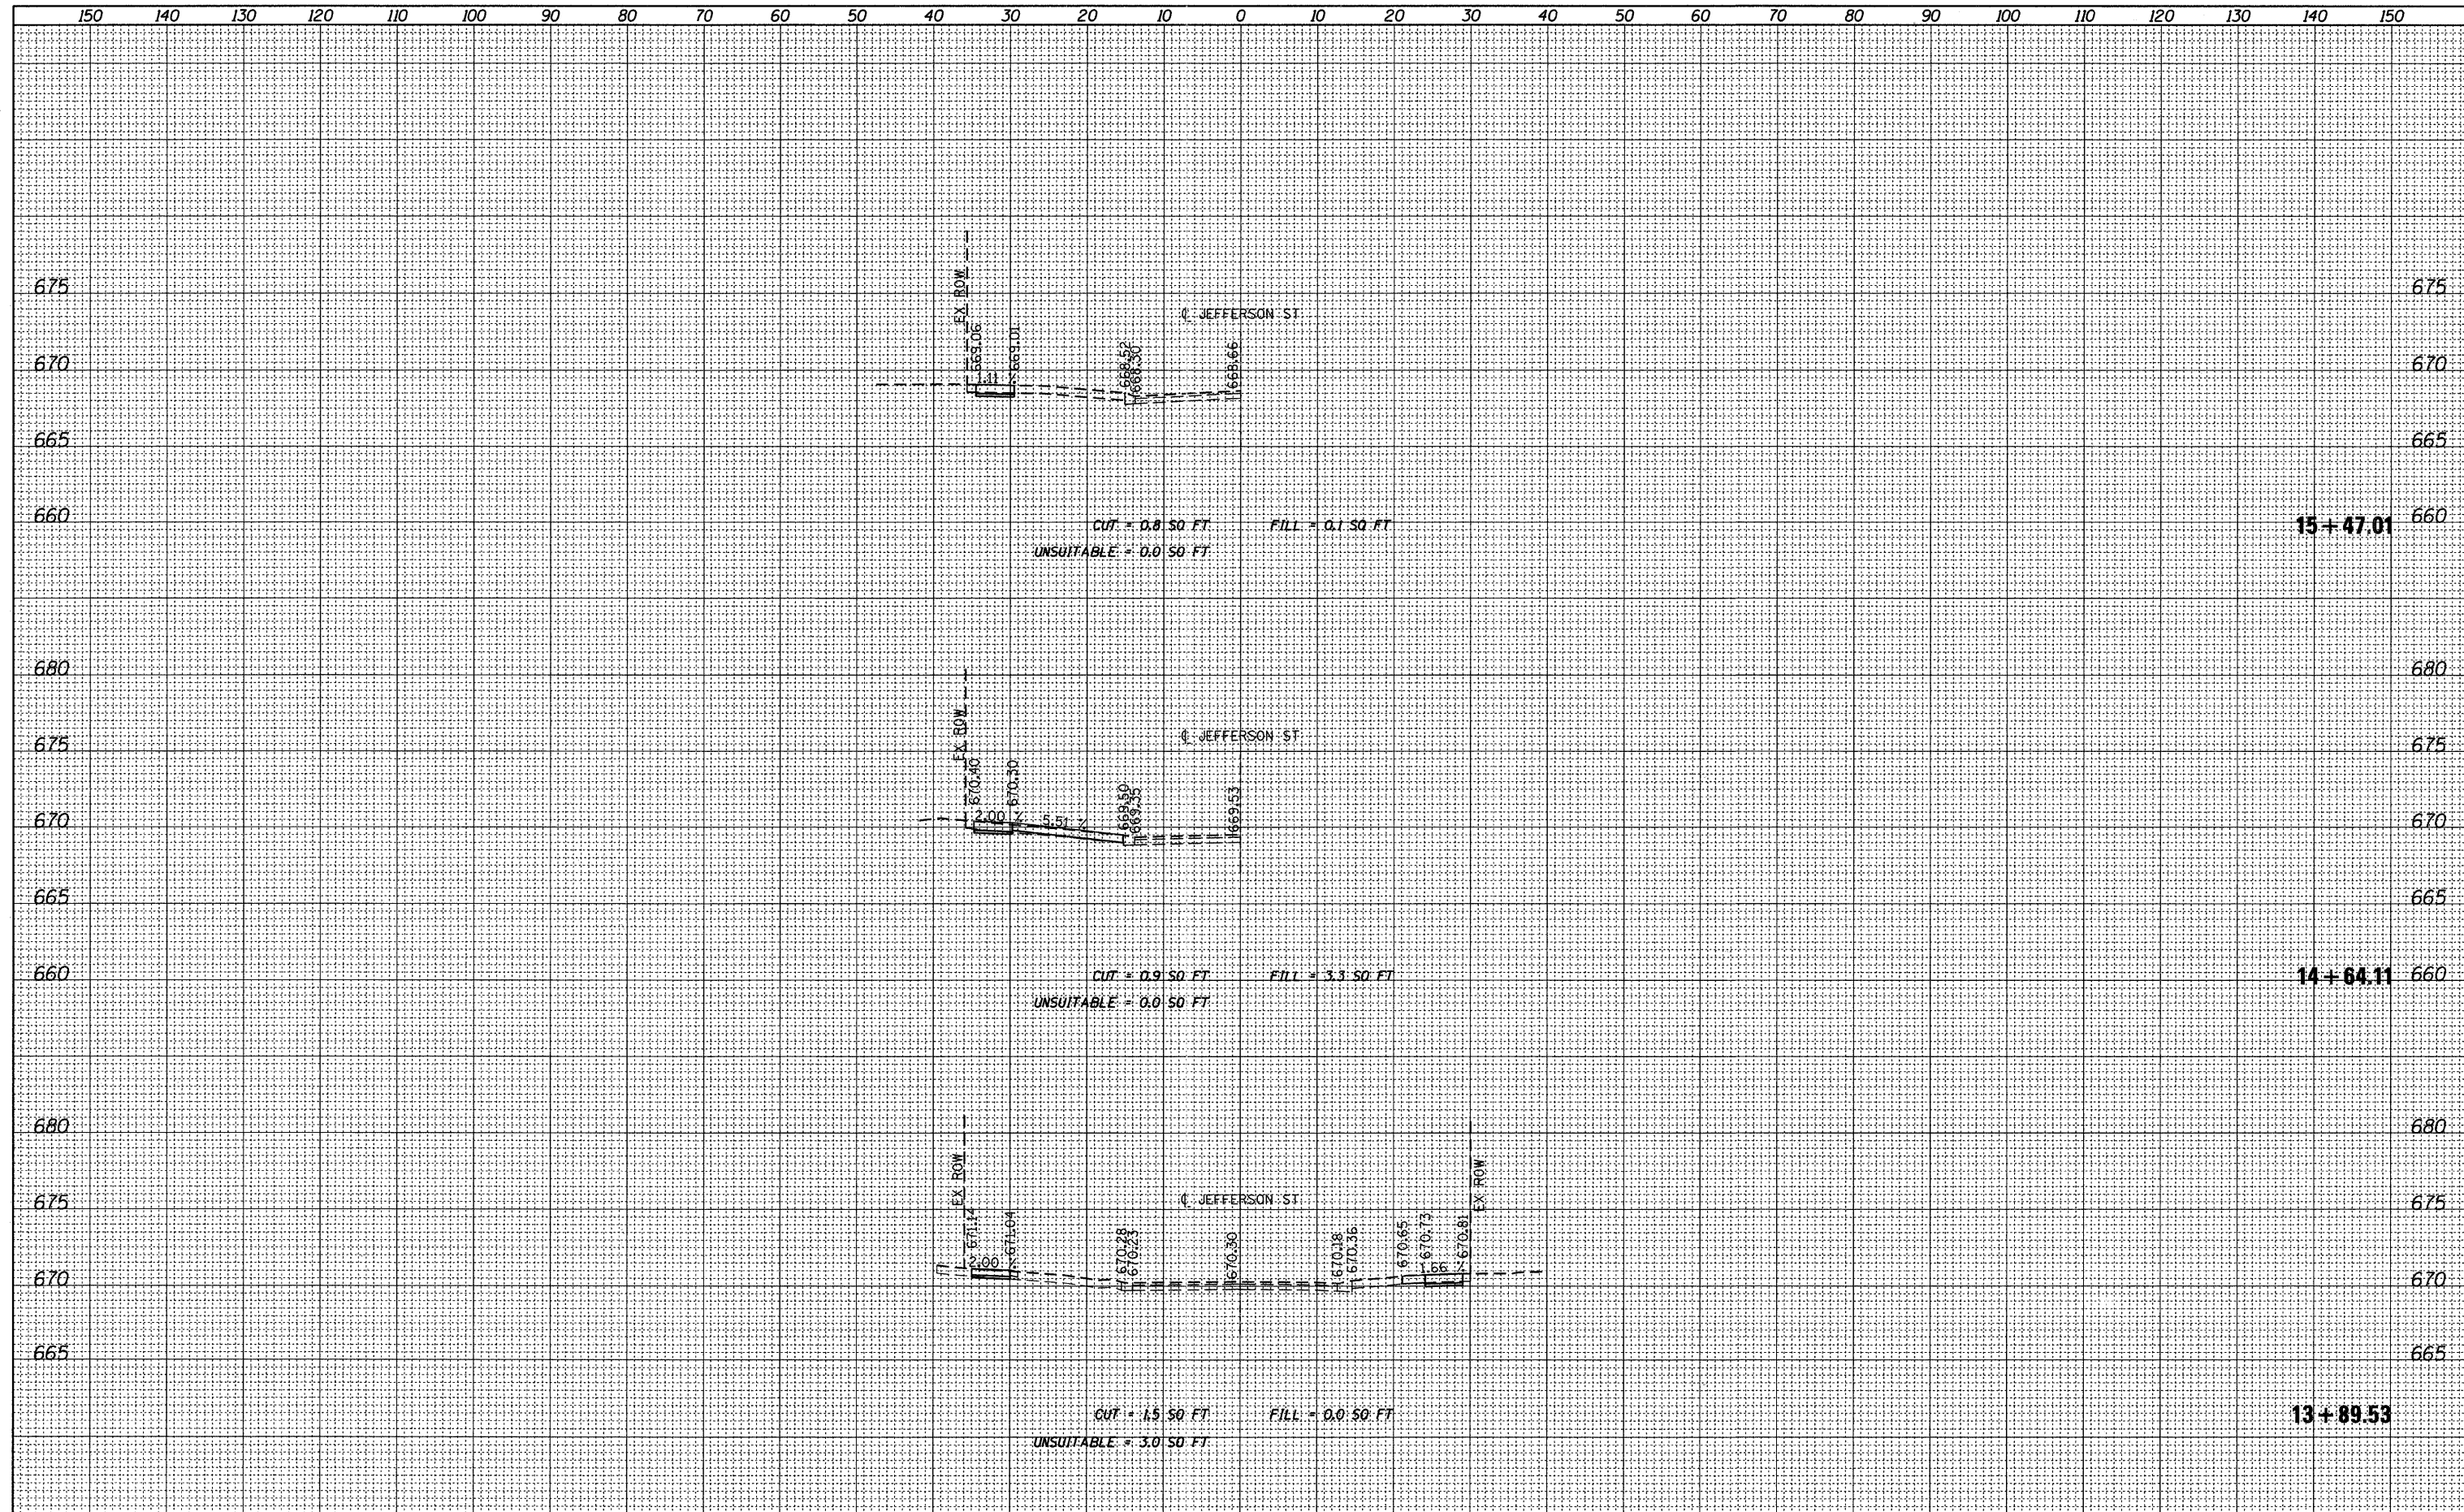

FILE NAME = W:\912-002 Jefferson Street Sidewalk Bensenville	USER NAME = delj	DESIGNED - BPD	REVISED -	STATE OF ILLINOIS DEPARTMENT OF TRANSPORTATION	JEFFERSON STREET SIDEWALK CROSS SECTIONS				F.A.U. RTE. 1370	SECTION 11-00088-00-SW	COUNTY	TOTAL SHEETS 38	SHEET NO. 24
	VCADD.SHEETS\912002-shr-xsc.dgn	DRAWN - MTC	REVISED -		SCALE:	SHEET NO. 24 OF 38 SHEETS	STA. 13+89.53	TO STA. 15+47.01	DUPAGE	CONTRACT NO. 63639			
	PLOT SCALE = 10.0000' / IN.	CHECKED - BPD	REVISED -		ILLINOIS FED. AID PROJECT								
	PLOT DATE = 8/29/2011	DATE - 08-29-2011	REVISED -										