


DATE	
BY	
FINAL SURVEY	SURVEYED
NOTE BOOK	PLOTTED
NO.	TEMPLATE
	AREAS
	CHECKED

DATE	
BY	
ORIGINAL SURVEY	SURVEYED
NOTE BOOK	PLOTTED
NO.	TEMPLATE
	AREAS
	CHECKED

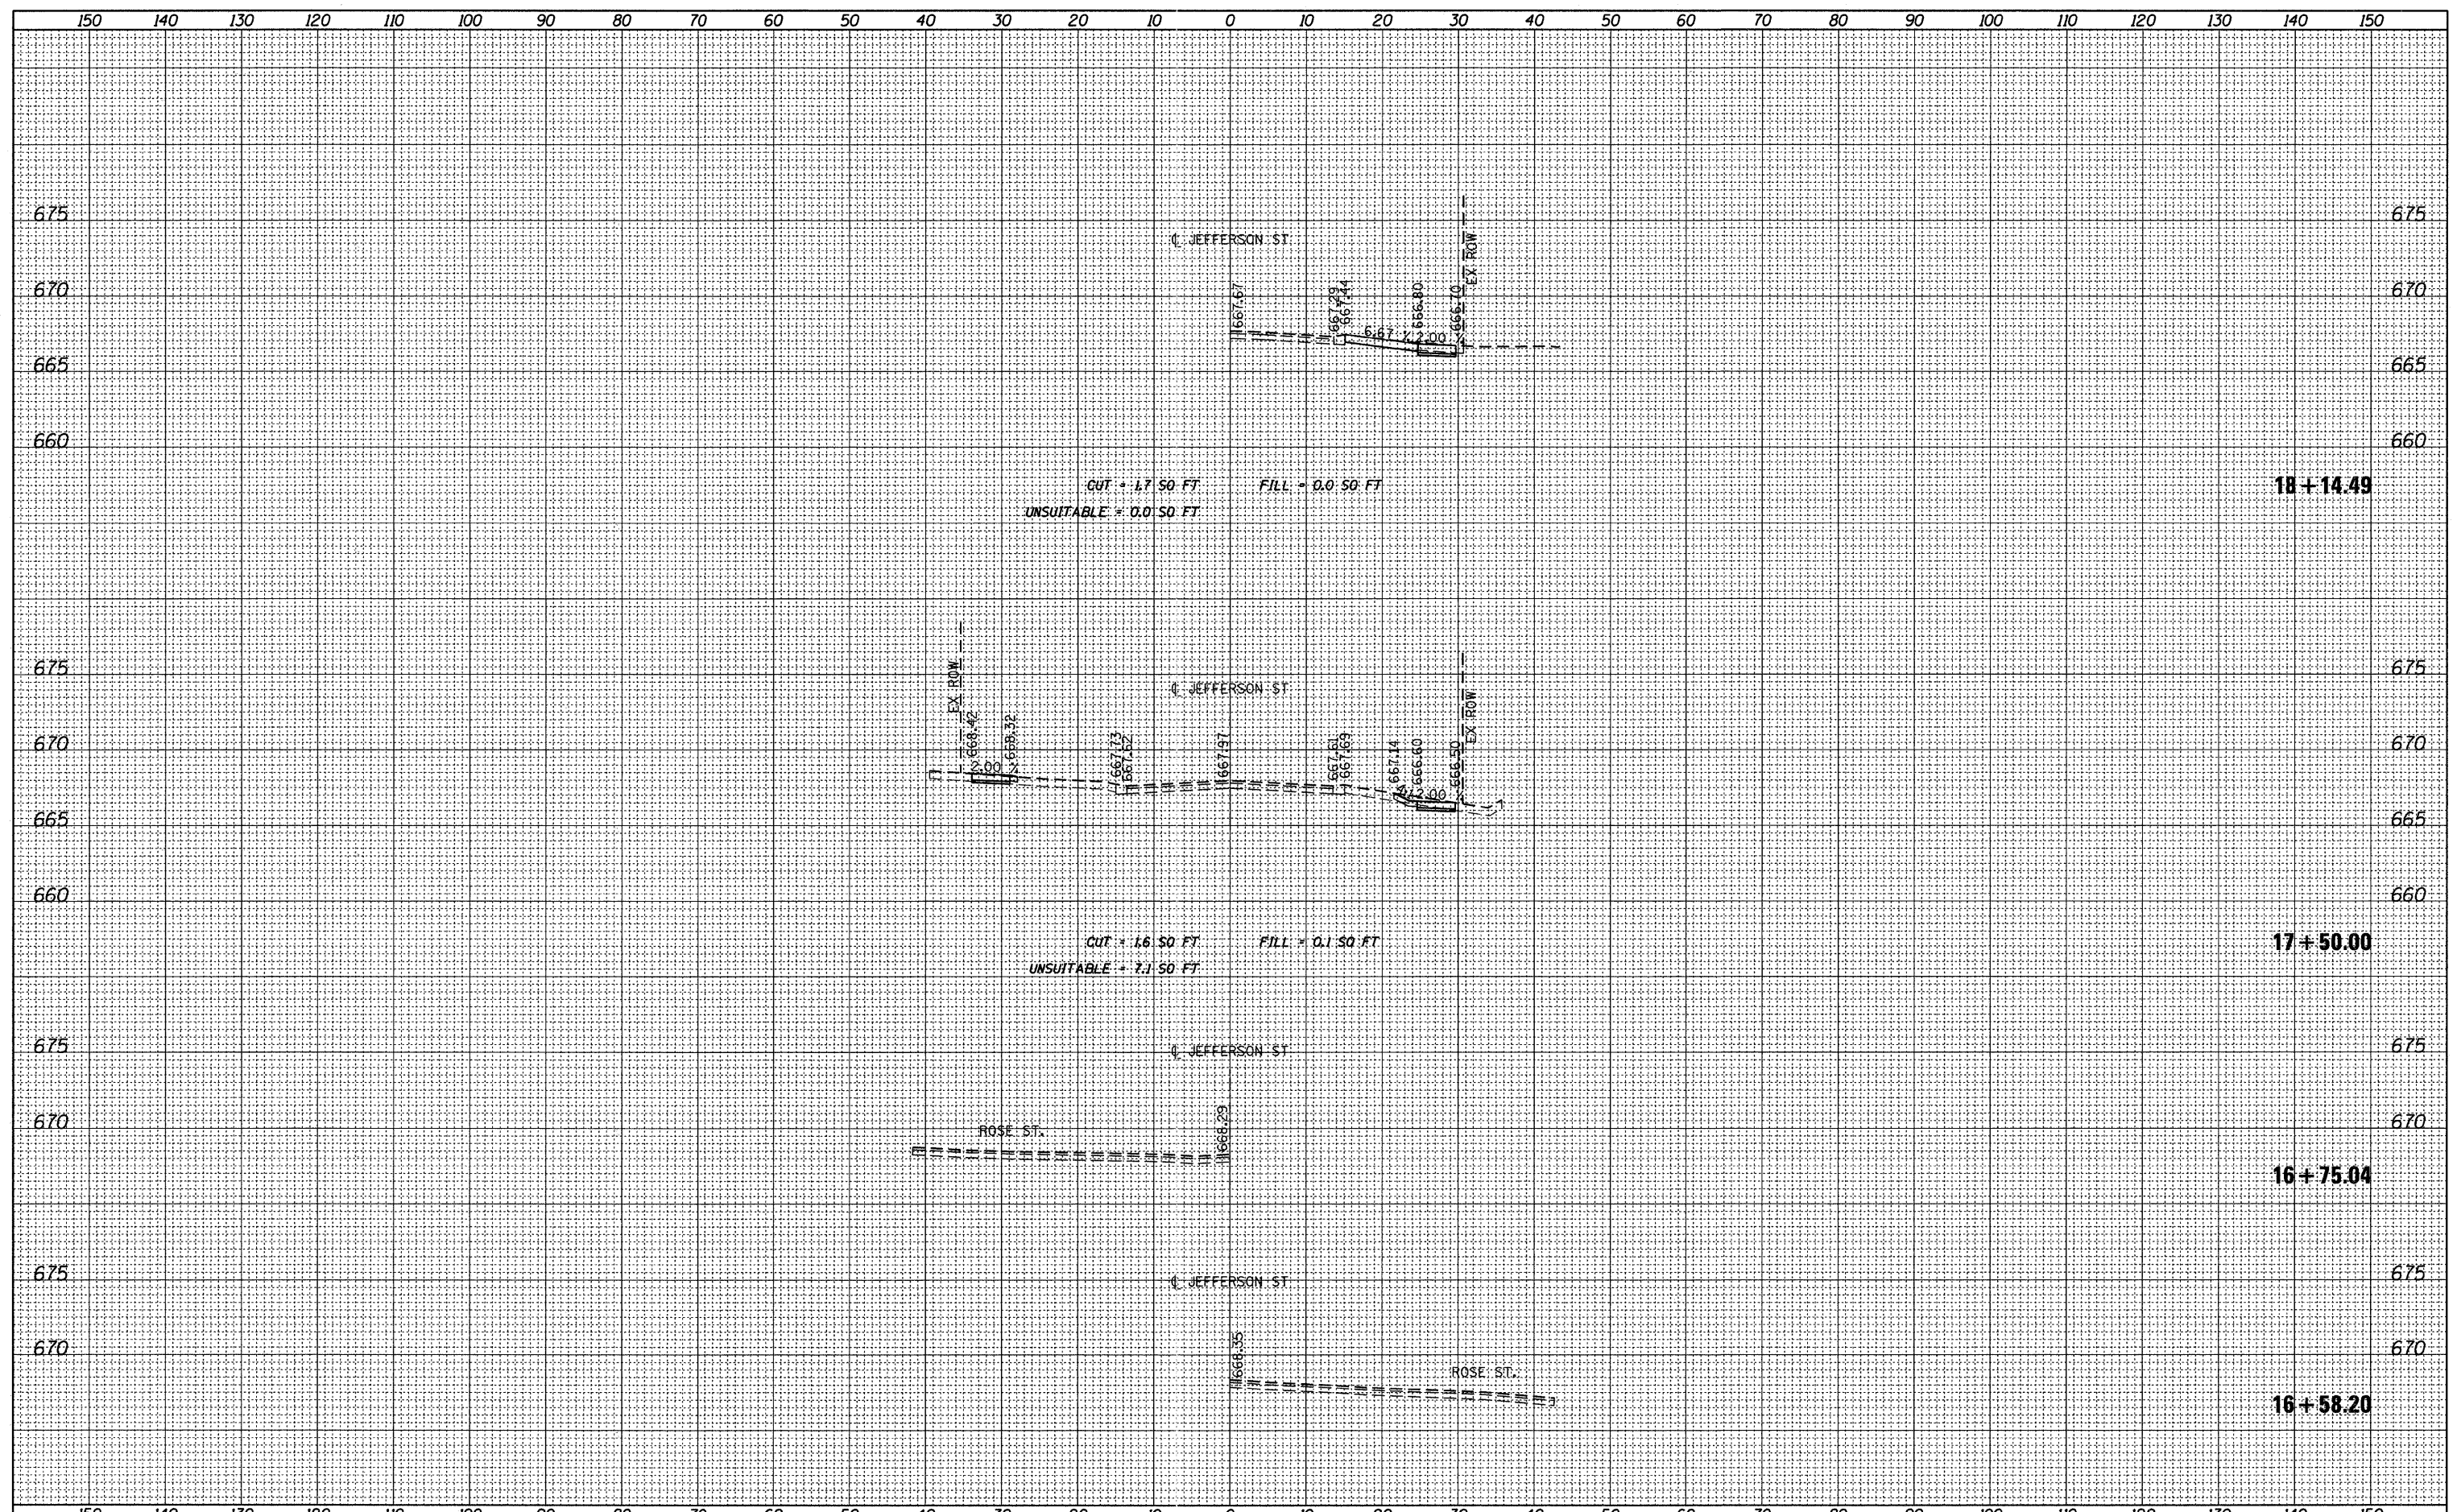

FILE NAME = W:\912-002 Jefferson Street Sidewalk Bensenville	USER NAME = delj	DESIGNED - BPD	REVISED -	STATE OF ILLINOIS DEPARTMENT OF TRANSPORTATION	JEFFERSON STREET SIDEWALK CROSS SECTIONS			F.A.U. RTE. 1370	SECTION 11-00088-00-SW	COUNTY	TOTAL SHEETS 38	SHEET NO. 25
	VCADD_SHEETS\912002-ahc-xsc.dgn	DRAWN - MTC	REVISED -		SCALE:	SHEET NO. 25 OF 38 SHEETS	STA. 16+58.20	TO STA. 18+14.49	DUPAGE	CONTRACT NO. 63639	ILLINOIS FED. AID PROJECT	
	PLOT SCALE = 10.0000' / IN.	CHECKED - BPD	REVISED -									
	PLOT DATE = 8/29/2011	DATE - 08-29-2011	REVISED -									