


DATE	
BY	
FINAL SURVEY	SURVEYED
NOTE BOOK	PLOTTED
NO.	TEMPLATE
	AREAS CHECKED

DATE	
BY	
ORIGINAL SURVEY	SURVEYED
NOTE BOOK	PLOTTED
NO.	TEMPLATE
	AREAS CHECKED

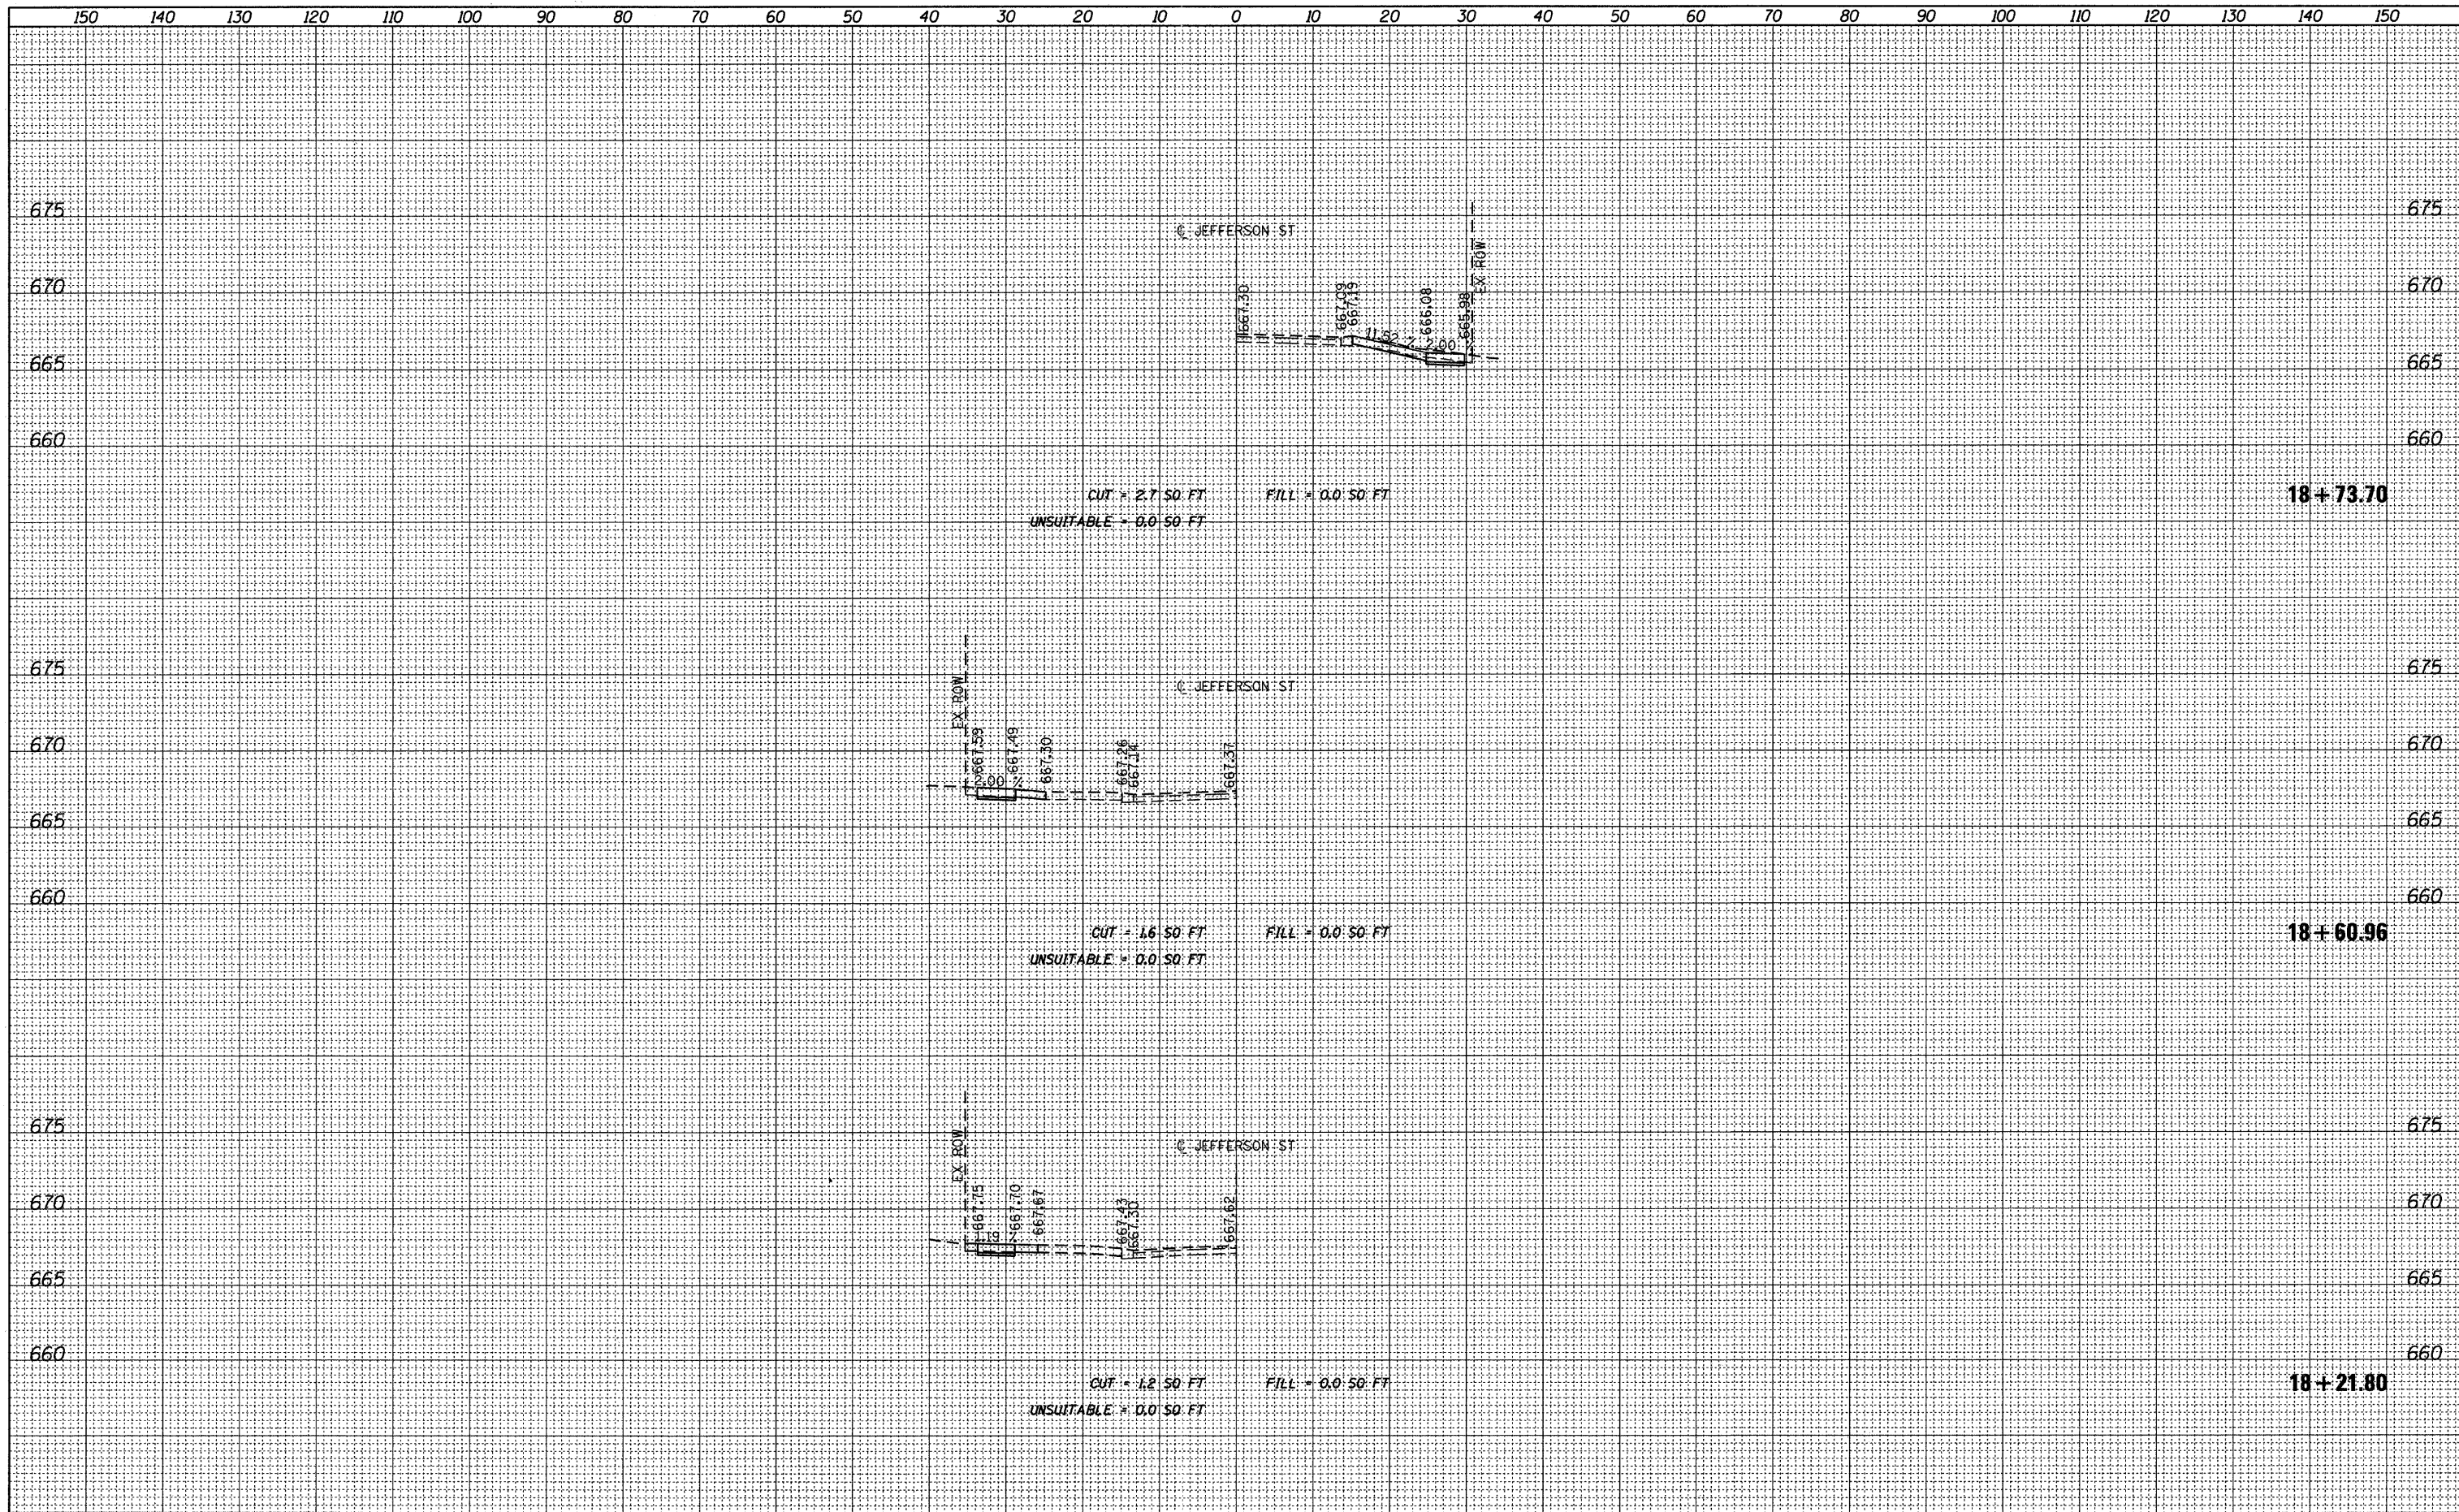

FILE NAME = W:\912-002 Jefferson Street Sidewalk Bensenville	USER NAME = delj	DESIGNED - BPD	REVISED -	STATE OF ILLINOIS DEPARTMENT OF TRANSPORTATION	JEFFERSON STREET SIDEWALK CROSS SECTIONS				F.A.U. RTE. 1370	SECTION 11-00088-00-SW	COUNTY DUPAGE	TOTAL SHEETS 38	SHEET NO. 26
	CADD SHEETS\912002-ahd-xsc.dgn	DRAWN - MTC	REVISED -		SCALE:	SHEET NO. 26 OF 38 SHEETS	STA. 18+21.80	TO STA. 18+73.70	CONTRACT NO. 63639				
		CHECKED - BPD	REVISED -		ILLINOIS FED. AID PROJECT								
		DATE - 08-29-2011	REVISED -										