


DATE	
BY	
FINAL SURVEY	
SURVEY PLOTTED	
NOTE BOOK	
AREAS CHECKED	
NO.	

DATE	
BY	
ORIGINAL SURVEY	
SURVEY PLOTTED	
NOTE BOOK	
AREAS CHECKED	
NO.	

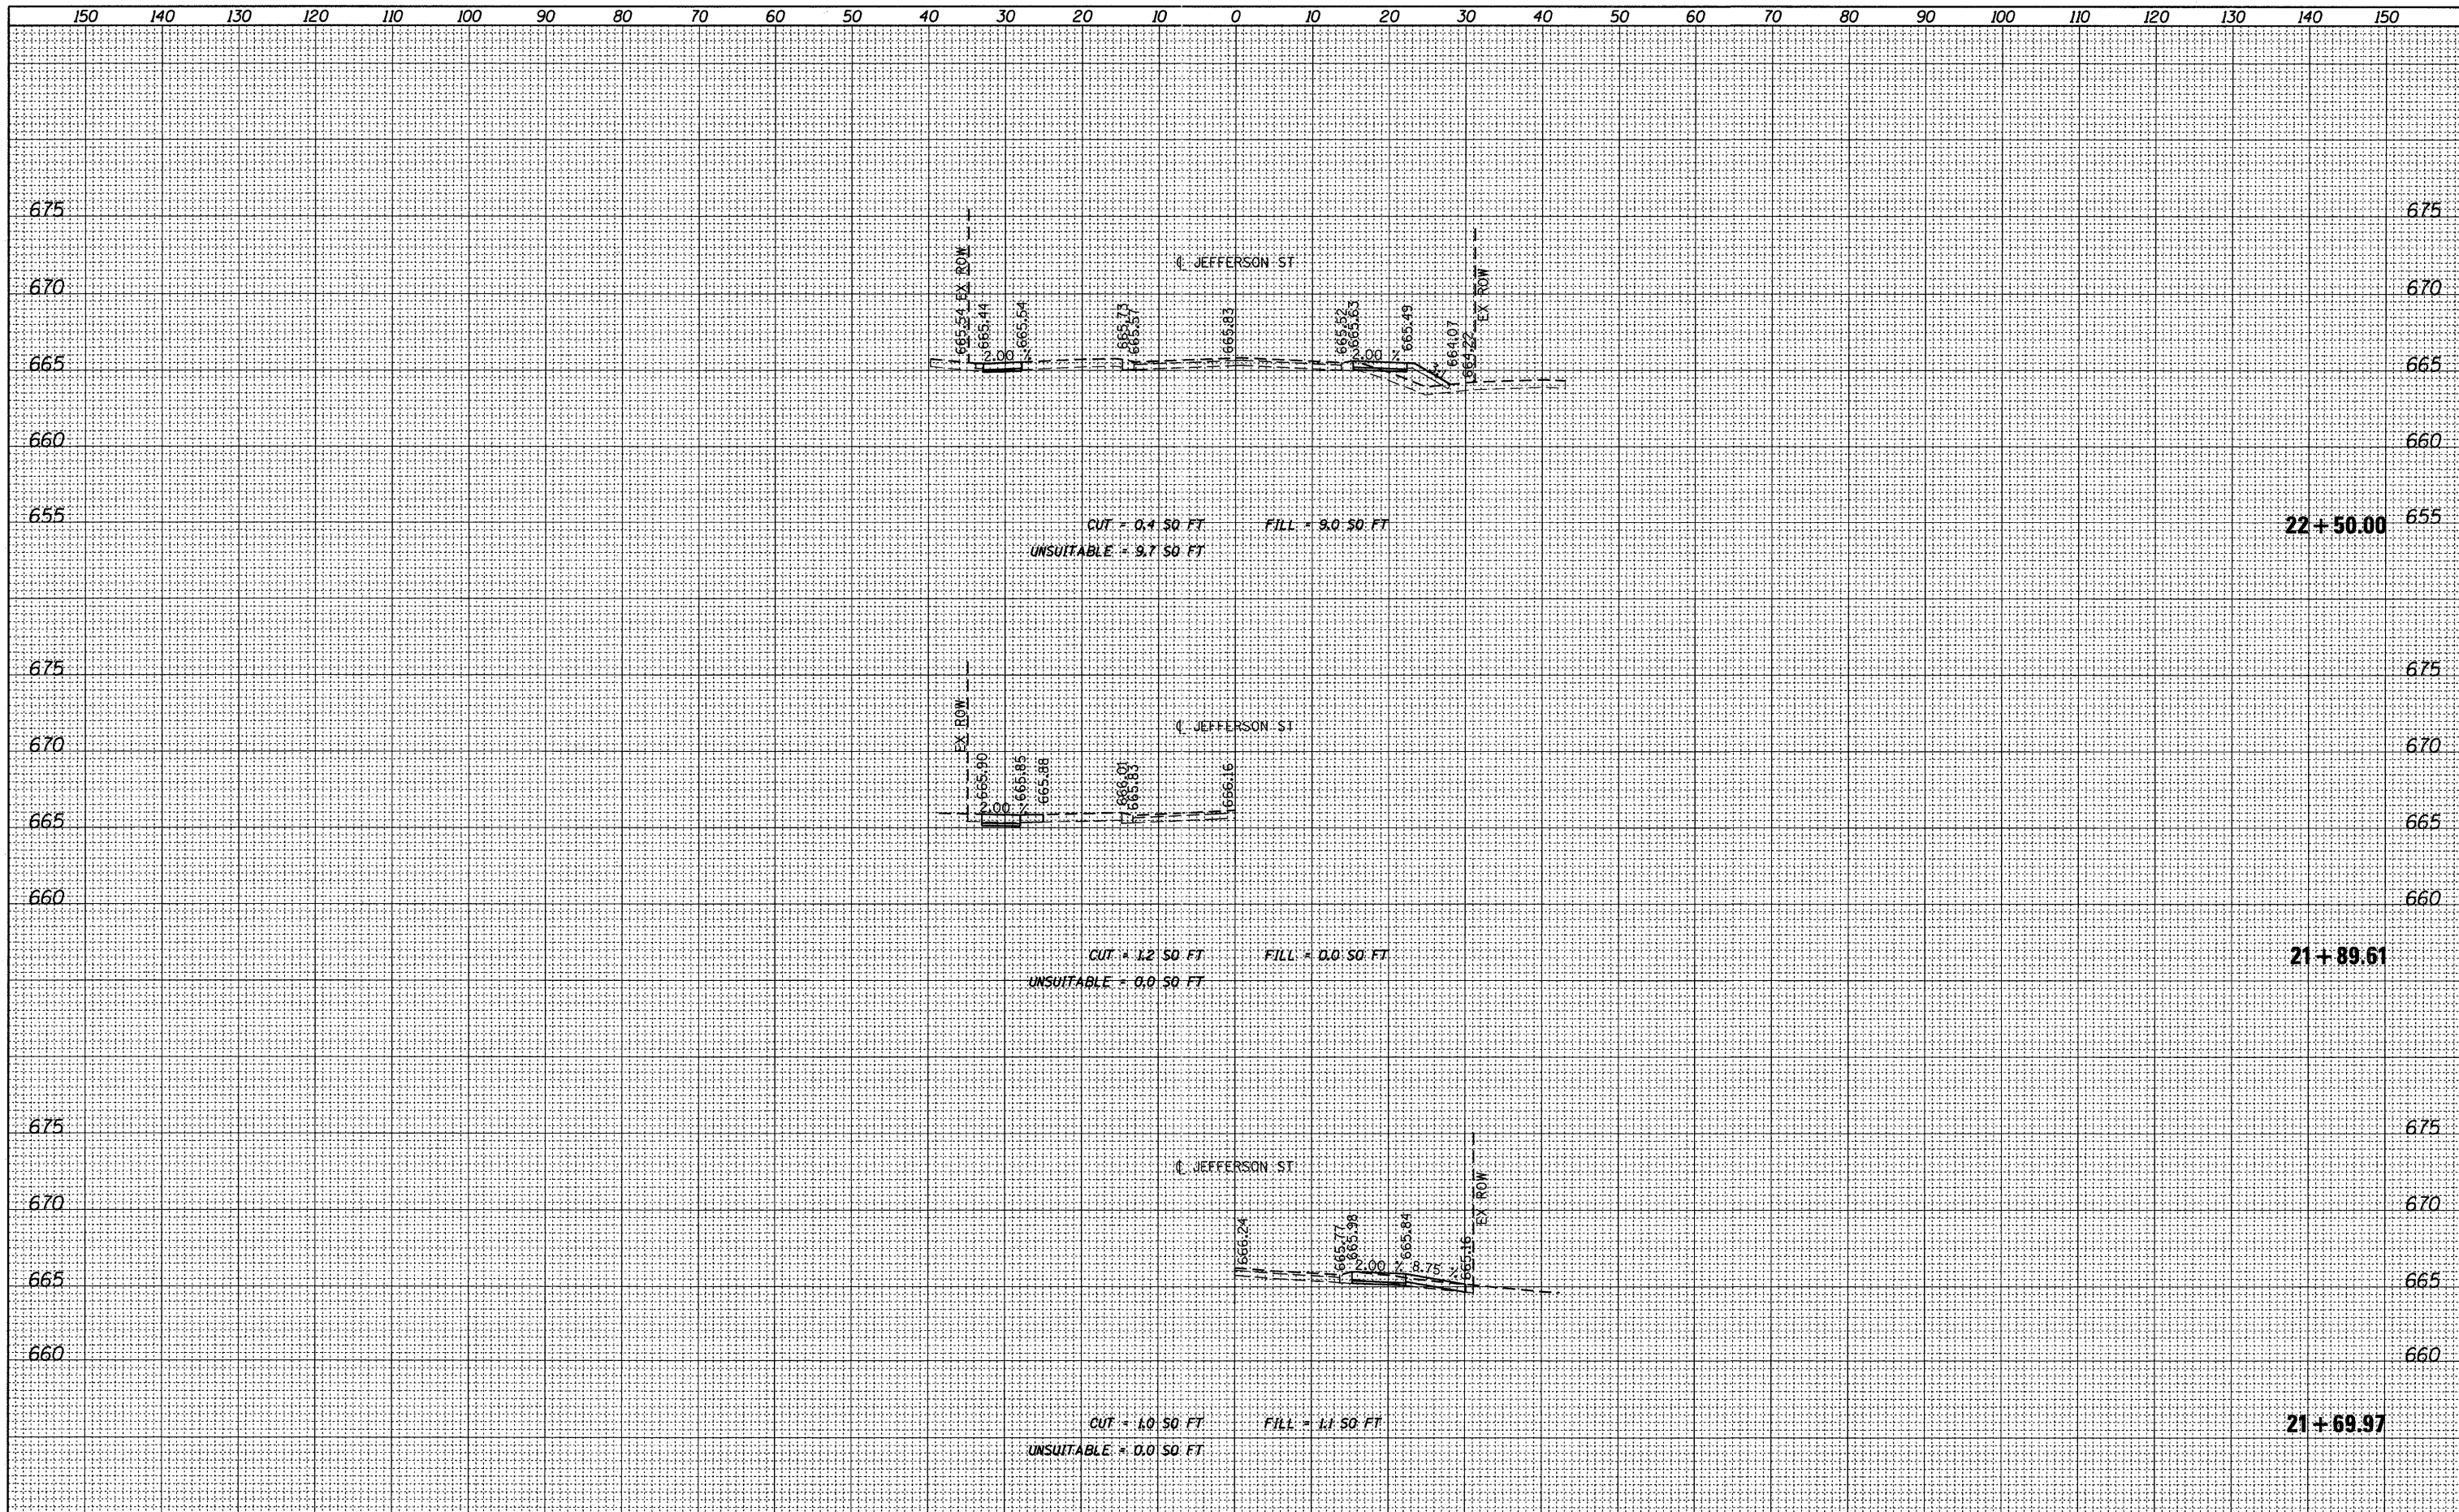

FILE NAME = W:\912-002 Jefferson Street Sidewalk Bensenville	USER NAME = daly	DESIGNED - BPD	REVISED -	<b>STATE OF ILLINOIS DEPARTMENT OF TRANSPORTATION</b>	<b>JEFFERSON STREET SIDEWALK CROSS SECTIONS</b>				F.A.U. RTE. 1370	SECTION 11-00088-00-SW	COUNTY DUPAGE	TOTAL SHEETS 38	SHEET NO. 29
	VCADD_SHEETS\912002-ahf-xsc.dgn	DRAWN - MTC	REVISED -		SCALE:	SHEET NO. 29 OF 38 SHEETS	STA. 21+69.97	TO STA. 22+50.00	CONTRACT NO. 63639				
	PLOT SCALE = 1/8" = 10.0000' / IN.	CHECKED - BPD	REVISED -		ILLINOIS FED. AID PROJECT								
	PLOT DATE = 8/29/2011	DATE - 08-29-2011	REVISED -										