


DATE	
BY	
DESIGNED	
DRAWN	
CHECKED	
DATE	
REVISIONS	
NO.	

DATE	
BY	
DESIGNED	
DRAWN	
CHECKED	
DATE	
REVISIONS	
NO.	

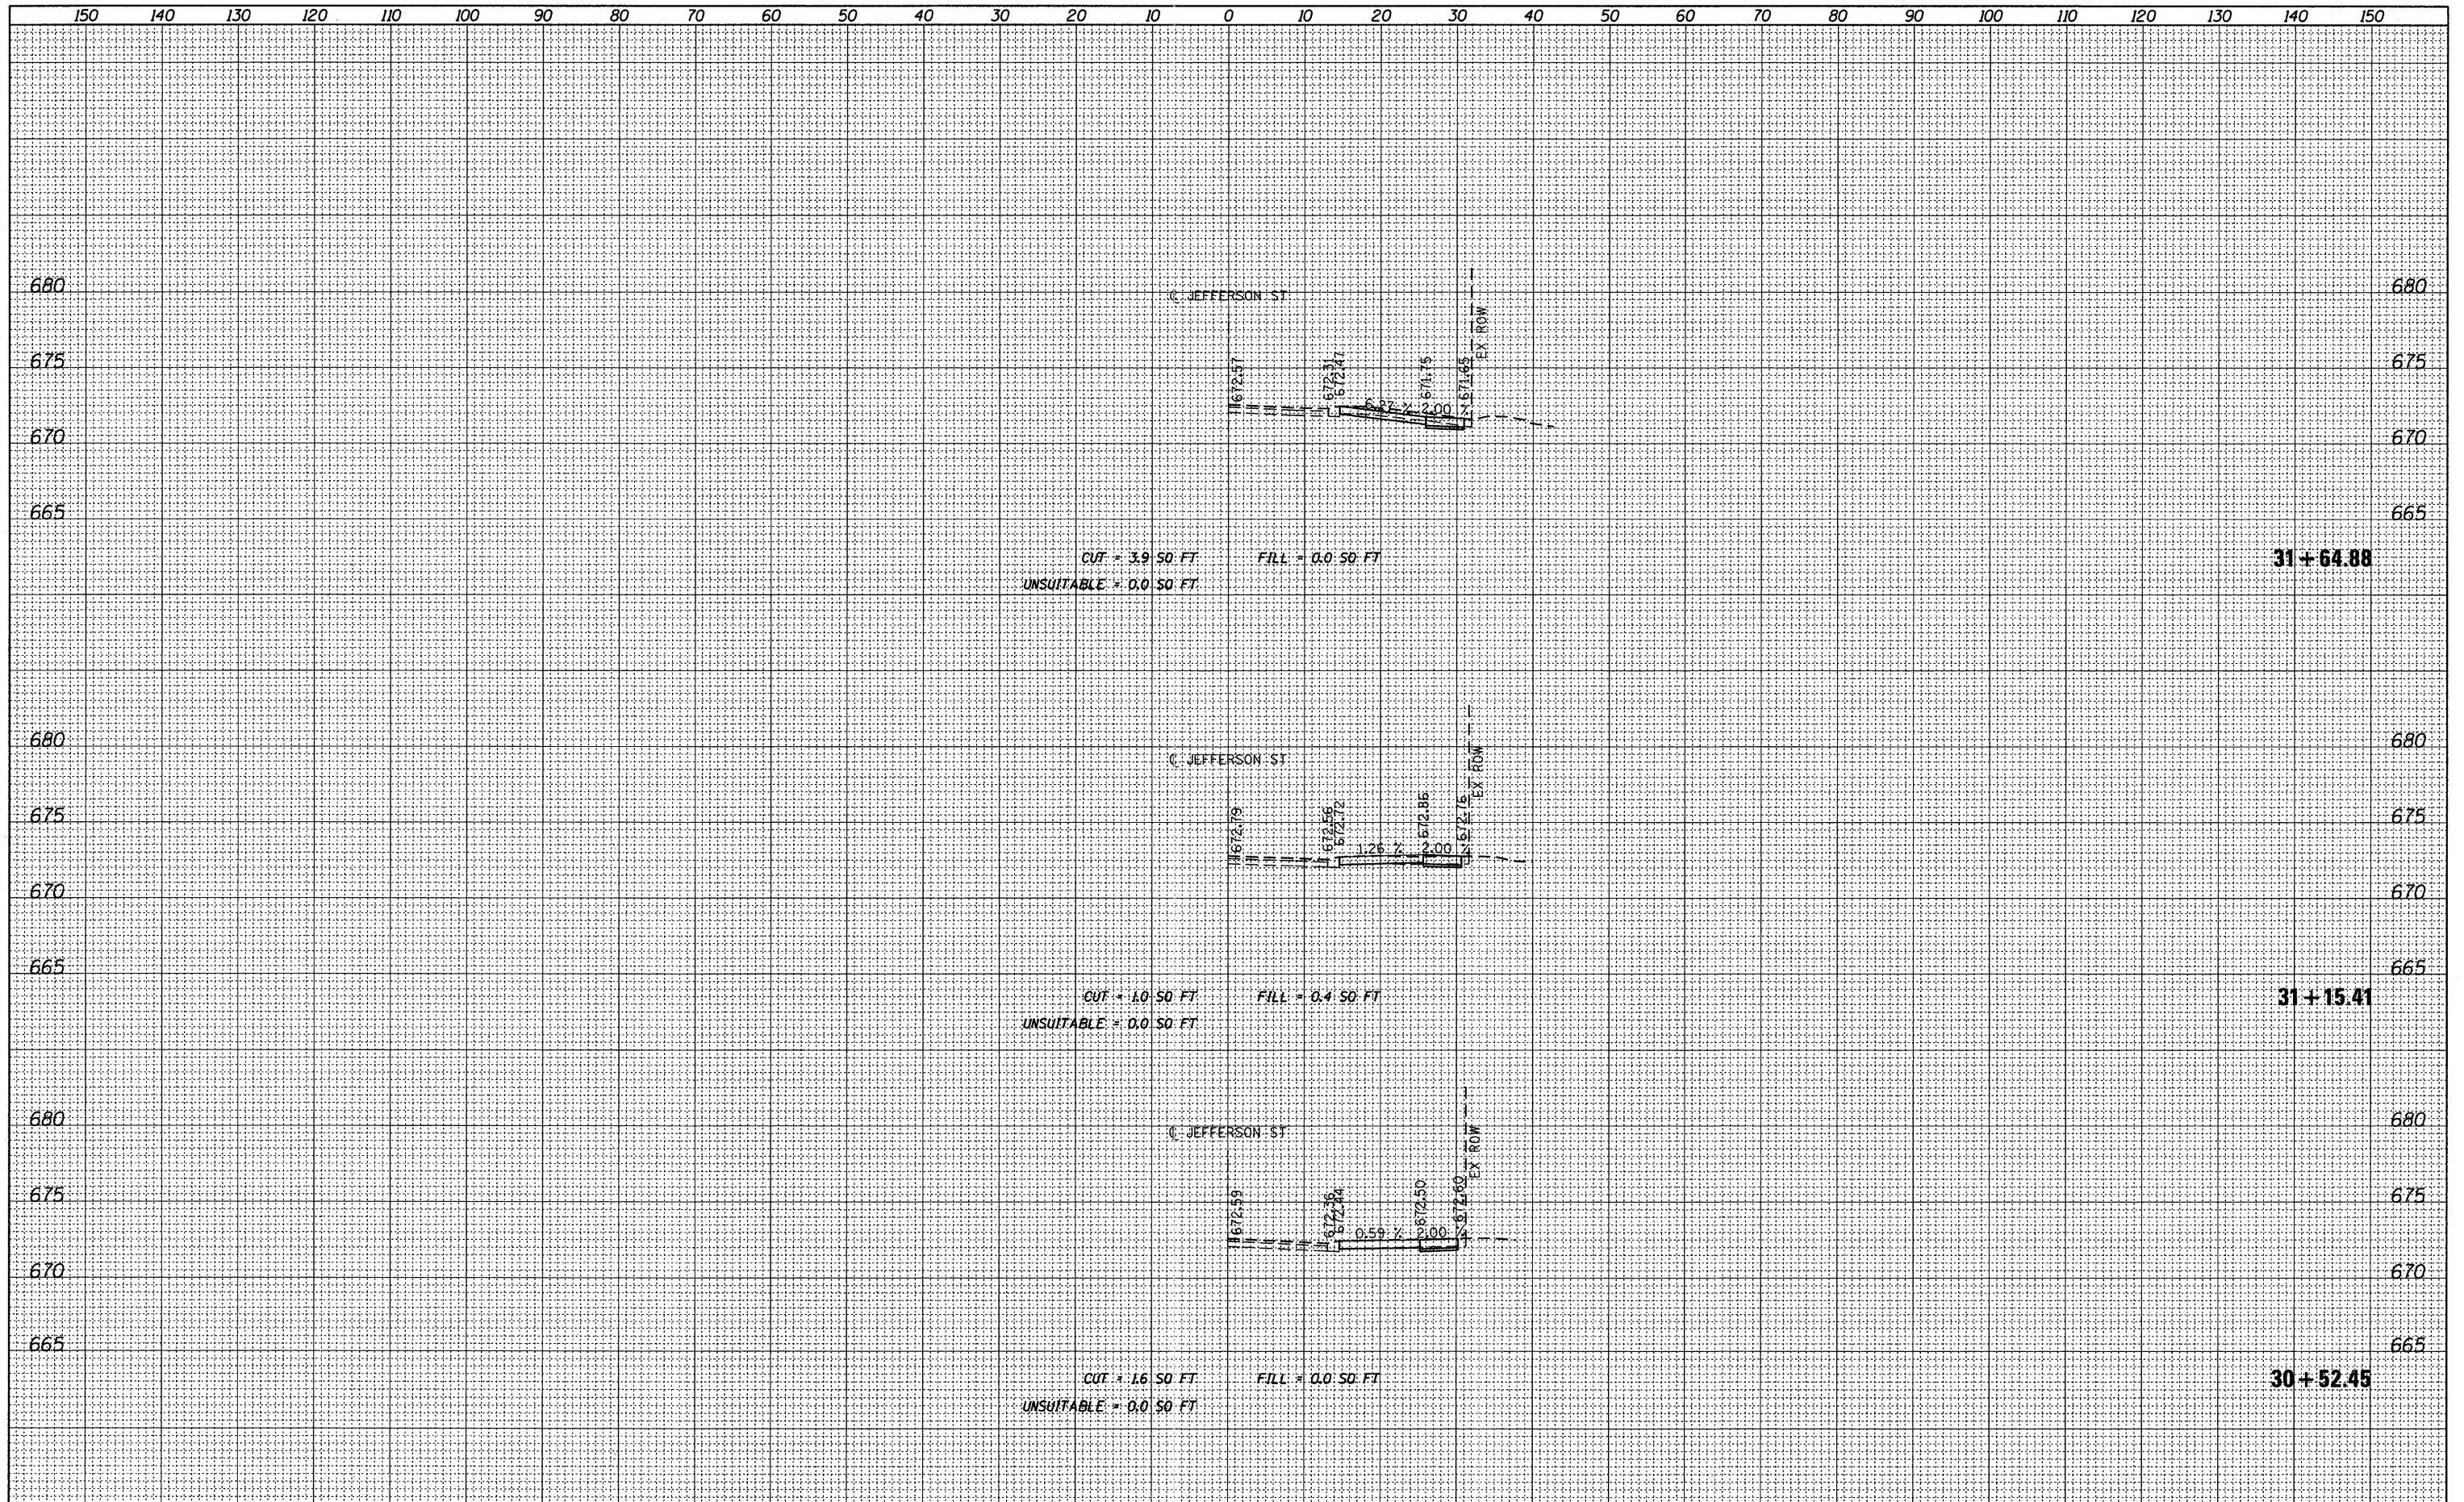

FILE NAME = W:\912-002 Jefferson Street Sidewalk Bensenville	USER NAME = dalj	DESIGNED - BPD	REVISED -	<b>STATE OF ILLINOIS DEPARTMENT OF TRANSPORTATION</b>	<b>JEFFERSON STREET SIDEWALK CROSS SECTIONS</b>				F.A.U. RTE. 1370	SECTION 11-00088-00-SW	COUNTY DUPAGE	TOTAL SHEETS 38	SHEET NO. 31
	VCADD.SHEETS\912002-shr-xsc.dgn	DRAWN - MTC	REVISED -		SCALE:	SHEET NO. 31 OF 38 SHEETS	STA. 30+52.45	TO STA. 31+64.88	CONTRACT NO. 63639				
	PLOT SCALE = 1/8" = 1' / IN.	CHECKED - BPD	REVISED -		ILLINOIS FED. AID PROJECT								
	PLOT DATE = 8/29/2011	DATE - 08-29-2011	REVISED -										