


DATE	
BY	
DESIGNED	
DRAWN	
CHECKED	
DATE	
NO.	

DATE	
BY	
DESIGNED	
DRAWN	
CHECKED	
DATE	
NO.	

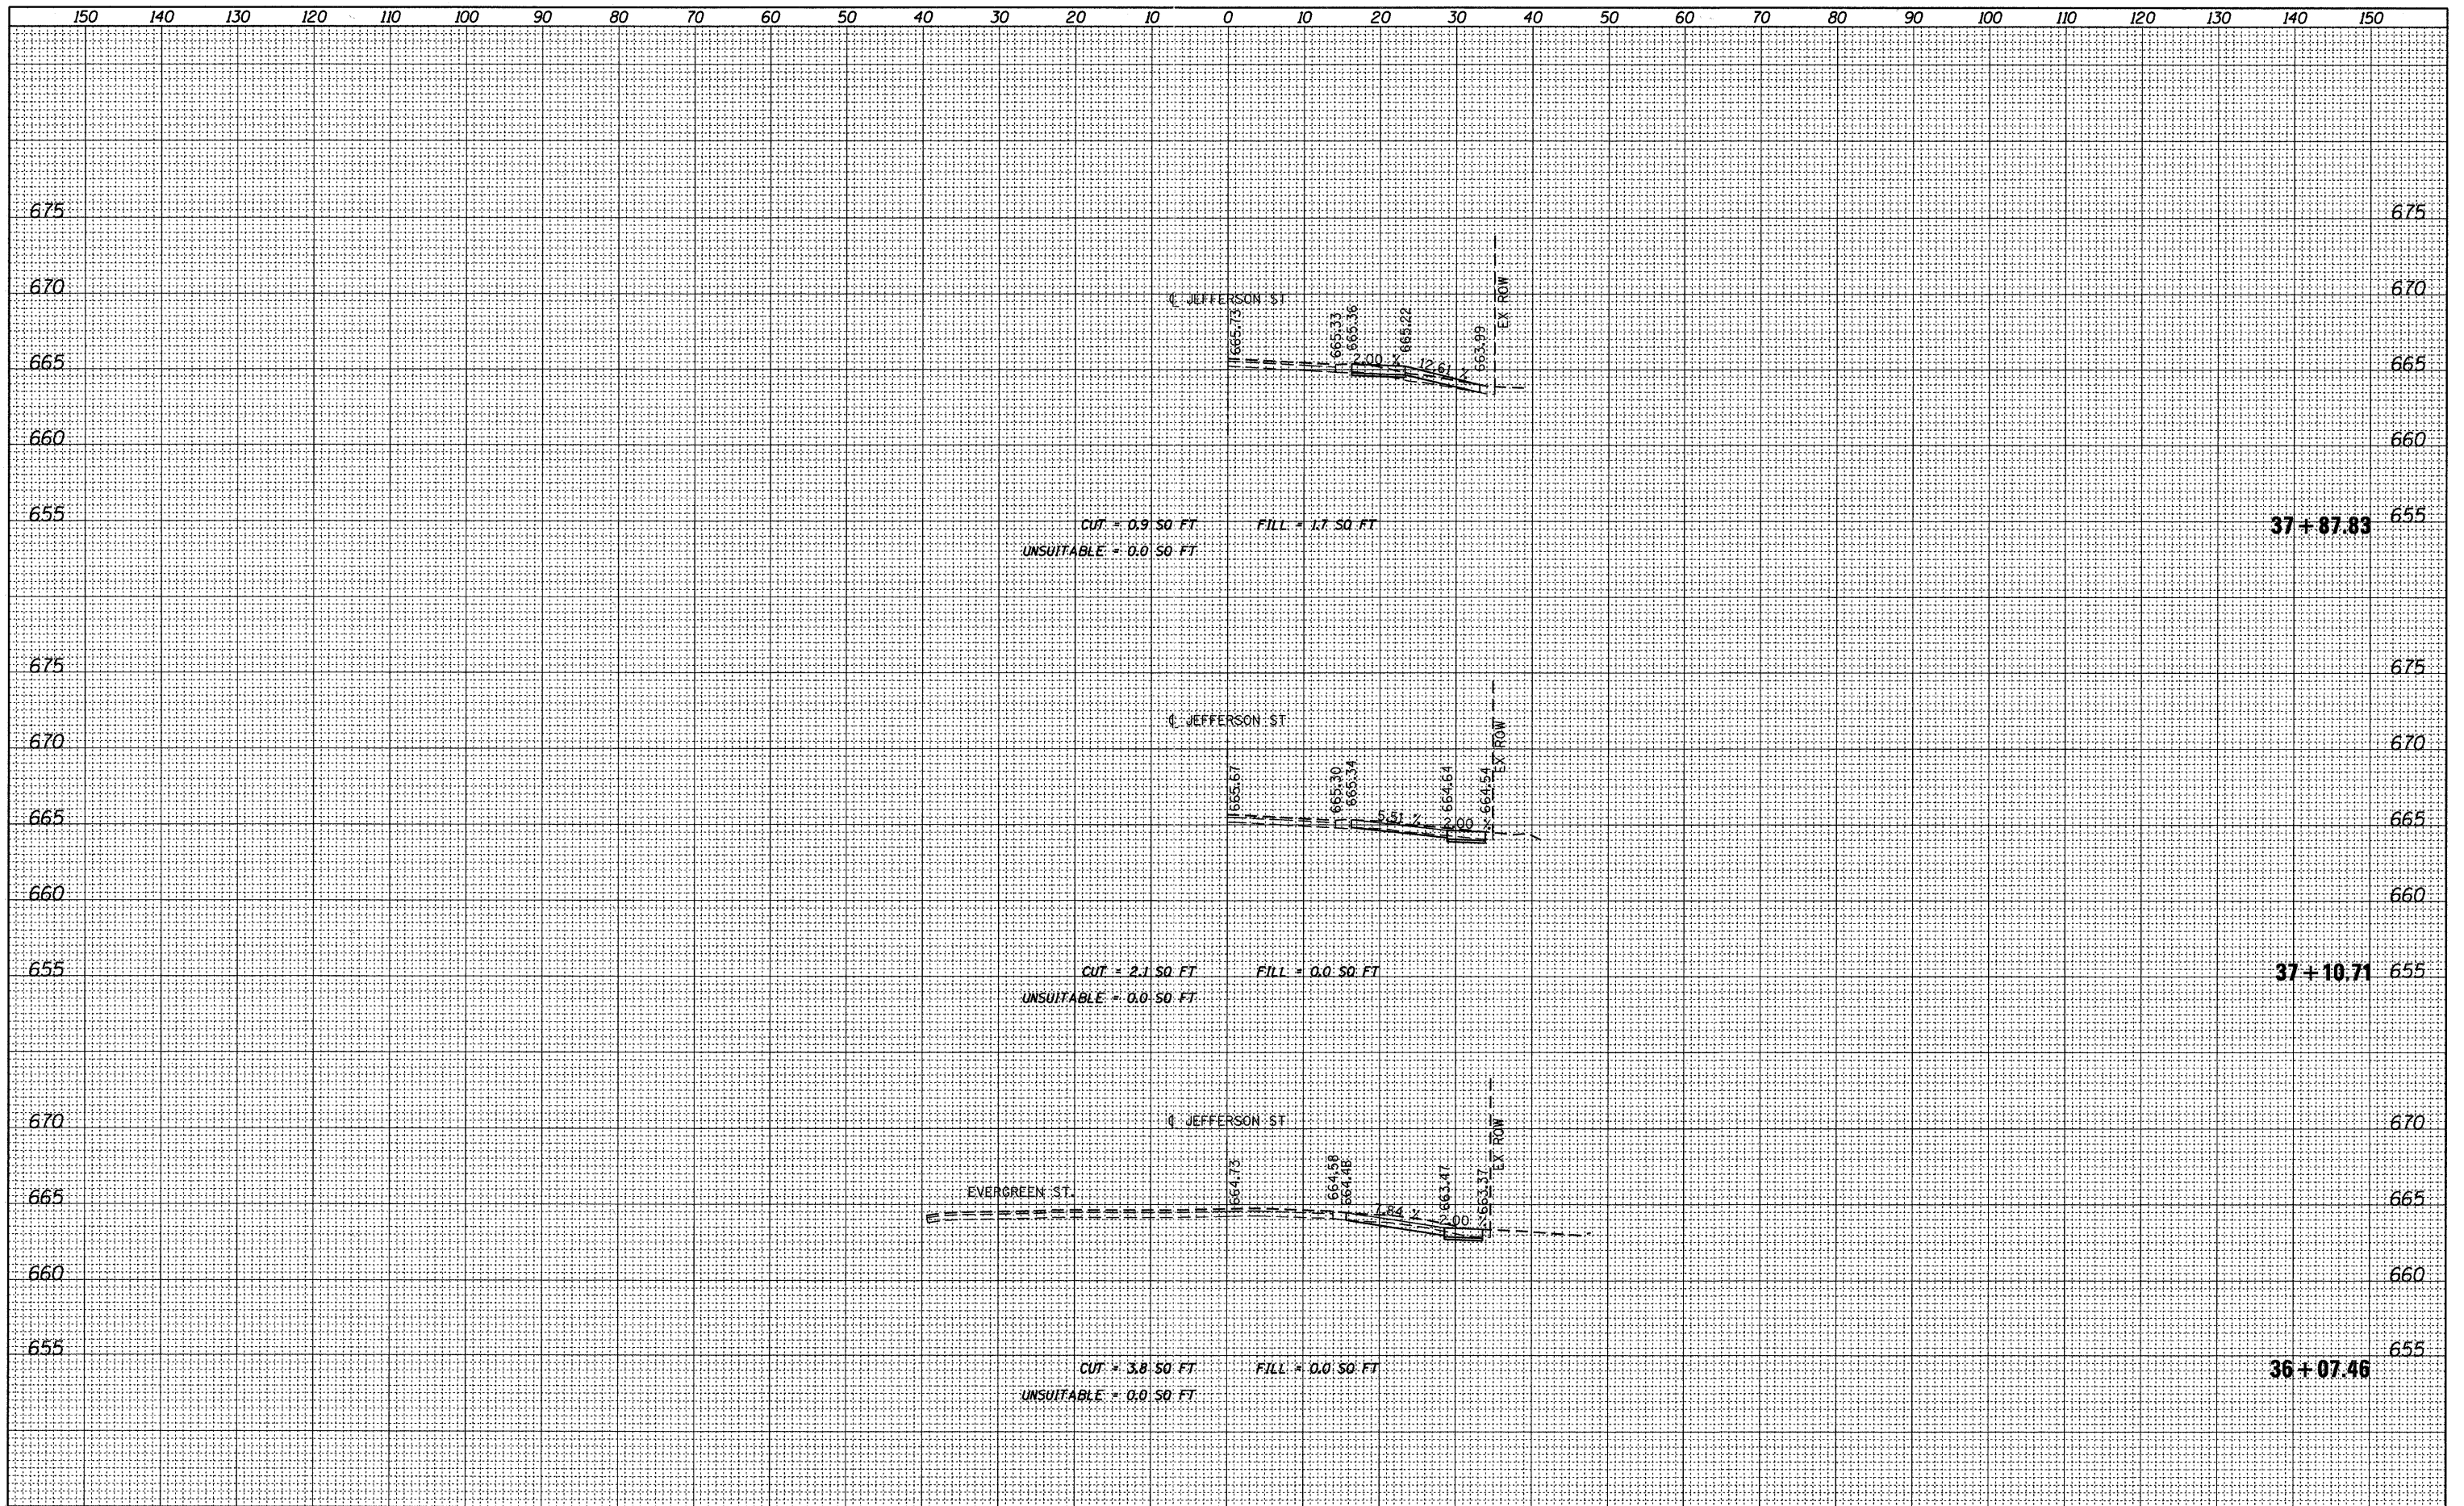

FILE NAME = W:\912-002 Jefferson Street Sidewalk Bensenville	USER NAME = delj	DESIGNED - BPD	REVISED -	STATE OF ILLINOIS DEPARTMENT OF TRANSPORTATION	JEFFERSON STREET SIDEWALK CROSS SECTIONS			F.A.U. RTE. 1370	SECTION 11-00088-00-SW	COUNTY	TOTAL SHEETS 38	SHEET NO. 34	
	NCADD_SHEETS\912002-ent-xso.dgn	DRAWN - MTC	REVISED -		SCALE:	SHEET NO. 34 OF 38 SHEETS	STA. 36+07.46 TO STA. 37+87.83	CONTRACT NO. 63639		ILLINOIS FED. AID PROJECT			
	PLOT SCALE = 10.0000' / IN.	CHECKED - BPD	REVISED -										
	PLOT DATE = 8/29/2011	DATE - 08-29-2011	REVISED -										