


DATE	
BY	
FINAL SURVEY	
SURVEYED	
PLOTTED	
TEMPLATE	
NOTE BOOK	
AREAS	
AREAS CHECKED	
NO.	

DATE	
BY	
ORIGINAL SURVEY	
SURVEYED	
PLOTTED	
TEMPLATE	
NOTE BOOK	
AREAS	
AREAS CHECKED	
NO.	

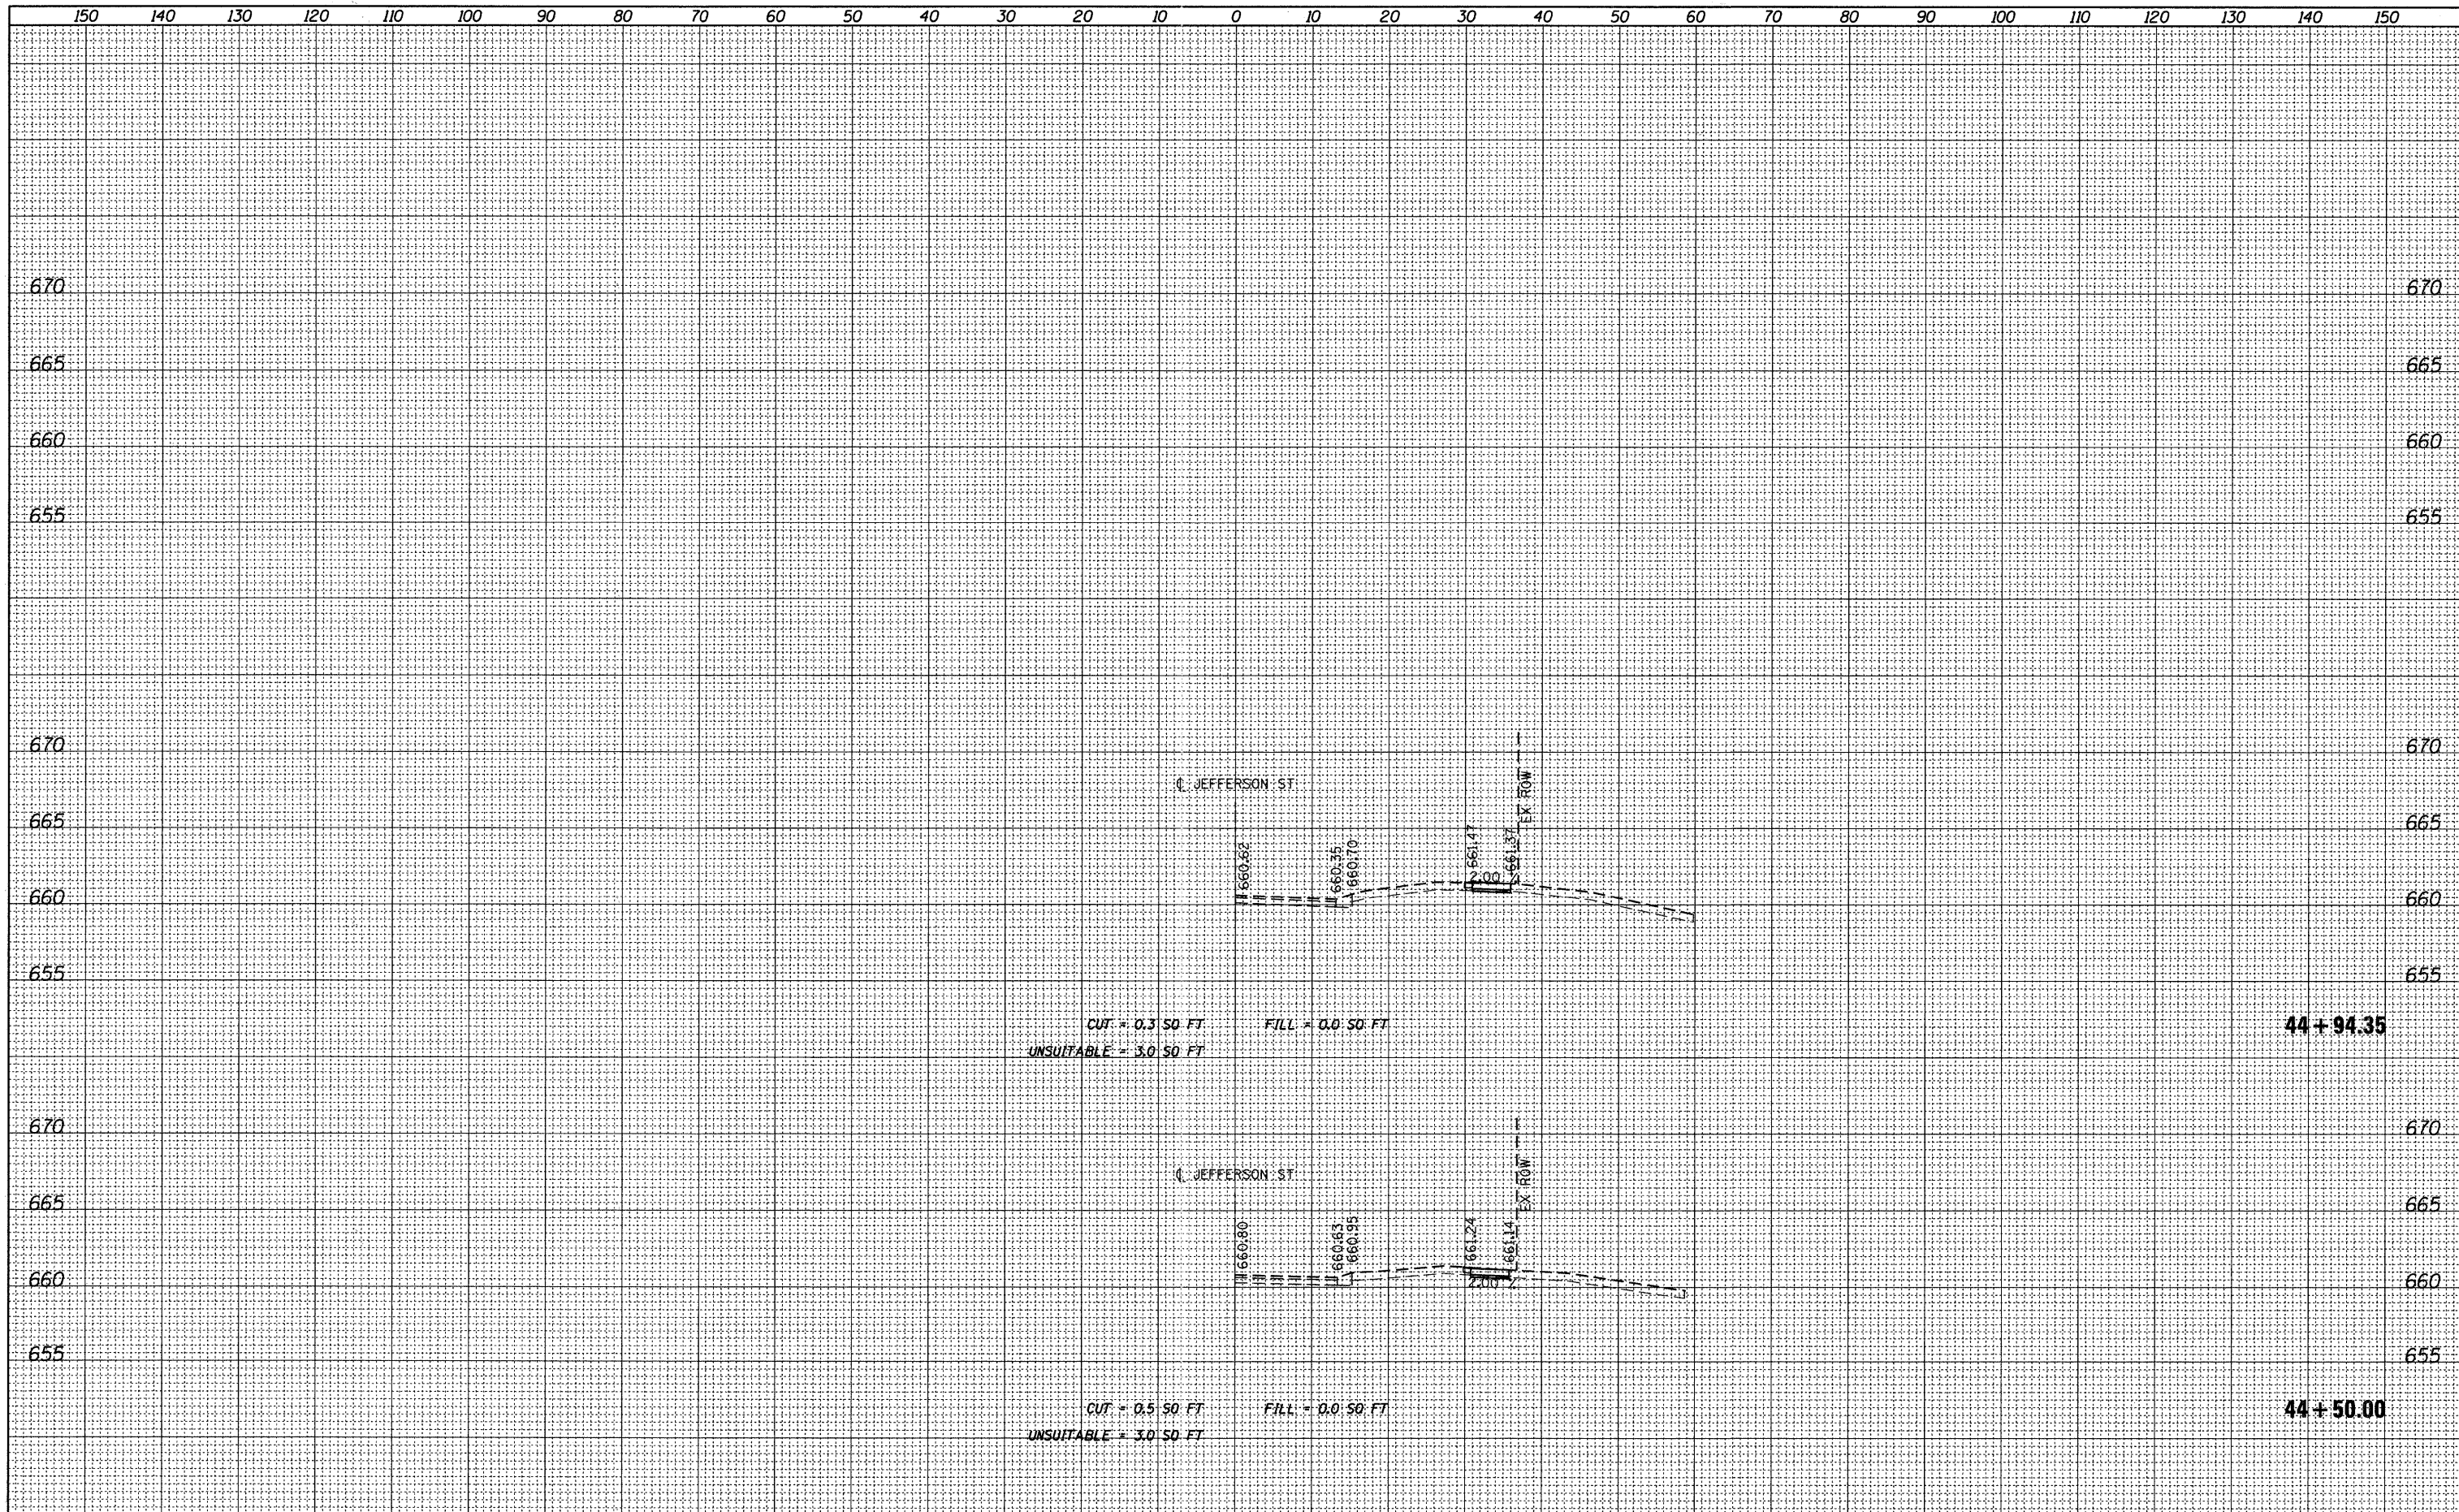

FILE NAME =	USER NAME = daly	DESIGNED - BPD	REVISED -	<b>STATE OF ILLINOIS</b> <b>DEPARTMENT OF TRANSPORTATION</b>	<b>JEFFERSON STREET SIDEWALK</b> <b>CROSS SECTIONS</b>				F.A.U. RTE.	SECTION	COUNTY	TOTAL SHEETS	SHEET NO.
W:\912-002 Jefferson Street Sidewalk Bensenville	VCADD_SHEETS\912002-ahf-xsc.dgn	DRAWN - MTC	REVISED -		1370	11-00088-00-SW	DUPAGE	38	38				
	PLOT SCALE = 10.0000' / IN.	CHECKED - BPD	REVISED -		SCALE: SHEET NO. 38 OF 38 SHEETS STA. 44+50.00 TO STA. 45+50.00				CONTRACT NO. 63639				
	PLOT DATE = 8/29/2011	DATE - 08-29-2011	REVISED -		ILLINOIS FED. AID PROJECT								