



PLAN	SURVEYED	DATE
NOTE BOOK	ALIGNED	BY
NO.	RT. OF WAY CHECKED	
	NO.	
	DATE	
	BY	
	DATE	

PROFILE	SURVEYED	DATE
NOTE BOOK	GRADES CHECKED	BY
NO.	NO. NOTES	
	STRUCTURE NOTATIONS CHECKED	
	NO.	
	DATE	
	BY	
	DATE	

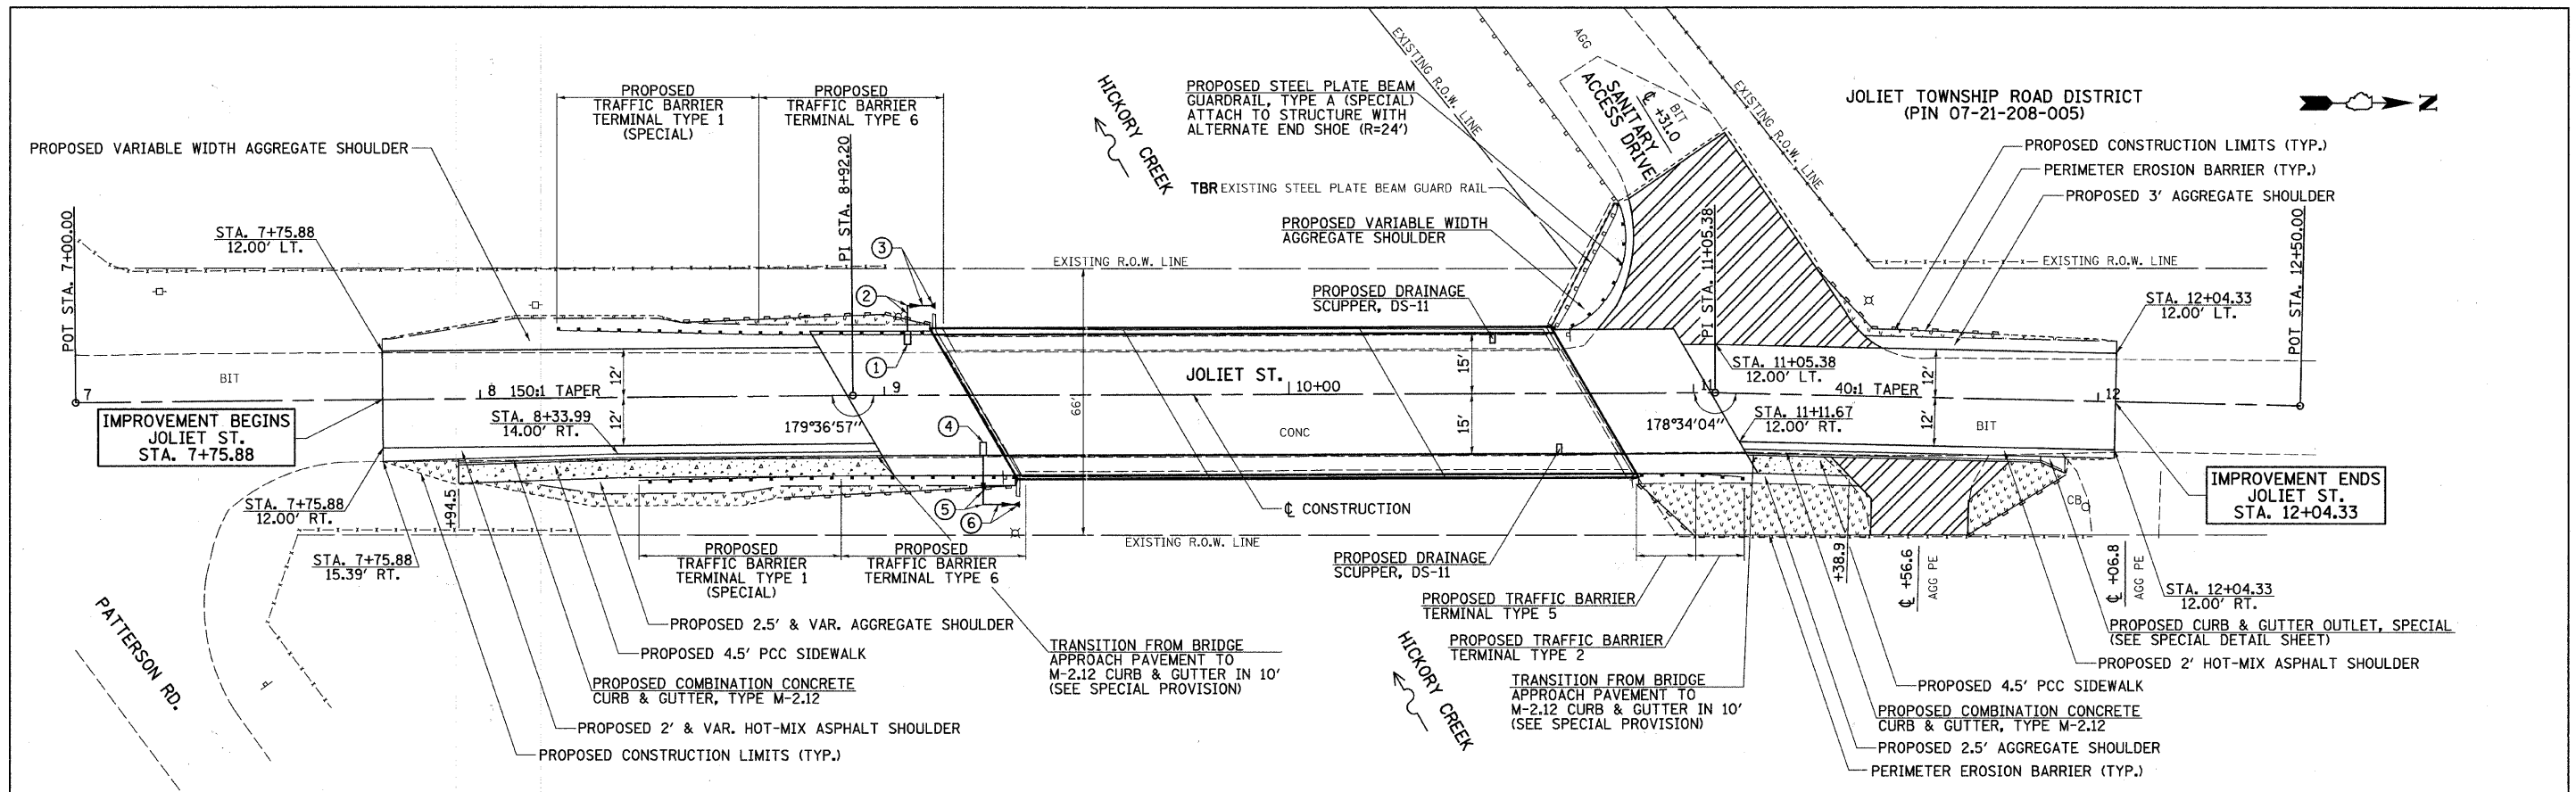

- ① PROPOSED TYPE B INLET BOX, STANDARD 609006 STA. 9+05.74, 15.92' LT. GRATE ELEV. 534.63 INV. 532.55
- ② PROPOSED PIPE DRAIN W/ 12" DIA. ELBOW 90° BEND STA. 9+05.74, 22.17' LT. 12"x6' CORRUGATED STEEL INV. 531.28
- ③ PROPOSED PIPE DRAIN W/ END SECTION (STD. 542401) STA. 9+11.19, 22.15' LT. 12"x6' CORRUGATED STEEL INV. 530.01
- ④ PROPOSED TYPE B INLET BOX, STANDARD 609006 STA. 9+24.36, 15.00' RT. GRATE ELEV. 533.97 INV. 531.89
- ⑤ PROPOSED PIPE DRAIN W/ 12" DIA. ELBOW 90° BEND STA. 9+24.36, 27.23' RT. 12"x12' CORRUGATED STEEL INV. 530.89
- ⑥ PROPOSED PIPE DRAIN W/ END SECTION (STD. 542401) STA. 9+31.83, 27.26' RT. 12"x8' CORRUGATED STEEL INV. 530.57

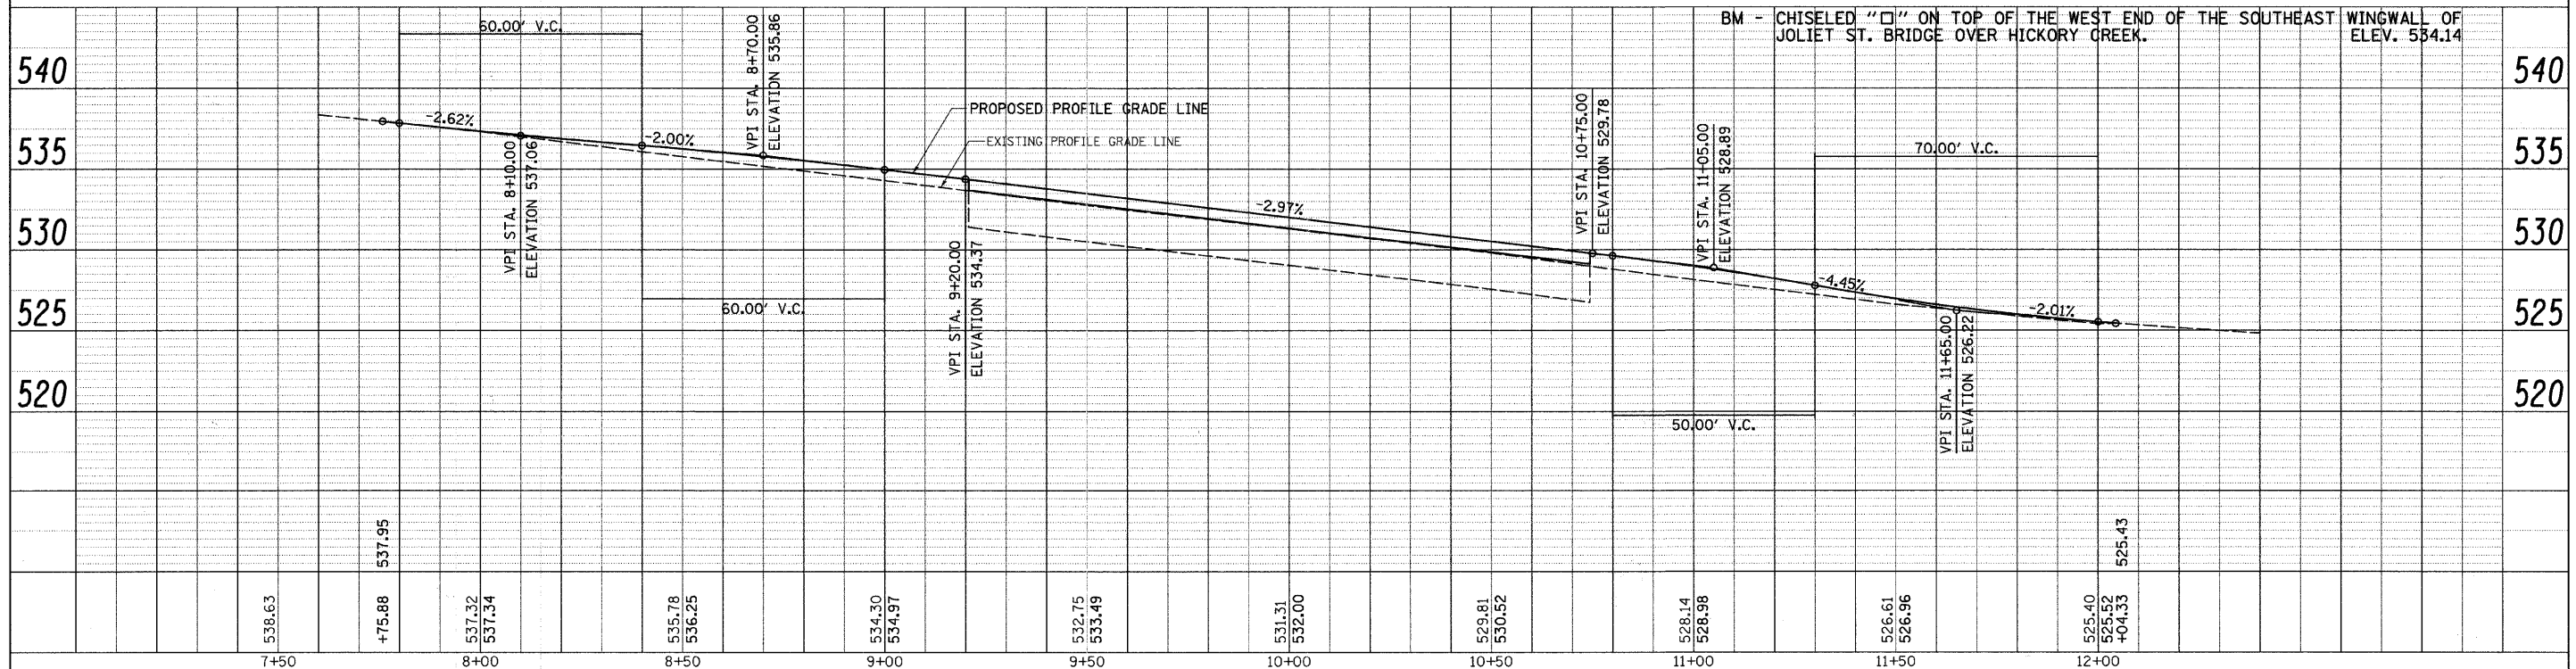

FILE NAME = V:\2882\2882p001.dgn	USER NAME = bdeoraene	DESIGNED -	REVISED -	<b>STATE OF ILLINOIS DEPARTMENT OF TRANSPORTATION</b>	<b>JOLIET ST. PLAN &amp; PROFILE</b>		RTE. NO. N/A	SECTION 07-10117-00-BR	COUNTY WILL	TOTAL SHEETS 36	SHEET NO. 6	
PLOT SCALE = 20.0000 / IN.	CHECKED -	REVISED -	REVISED -		SCALE: H=20 V=5	SHEET NO. 1 OF 1 SHEETS	STA. 7+00 TO STA. 13+00	CONTRACT NO. 63642		ILLINOIS FED. AID PROJECT		
PLOT DATE = 10/3/2011	DATE -	REVISED -	REVISED -									