


FINAL SURVEY NO.	SURVEYED	DATE
NOTE BOOK NO.	PLOTTED	
	TEMPLATE	
	AREAS CHECKED	

ORIGINAL SURVEY NO.	SURVEYED	DATE
	PLOTTED	
	TEMPLATE	
	AREAS CHECKED	

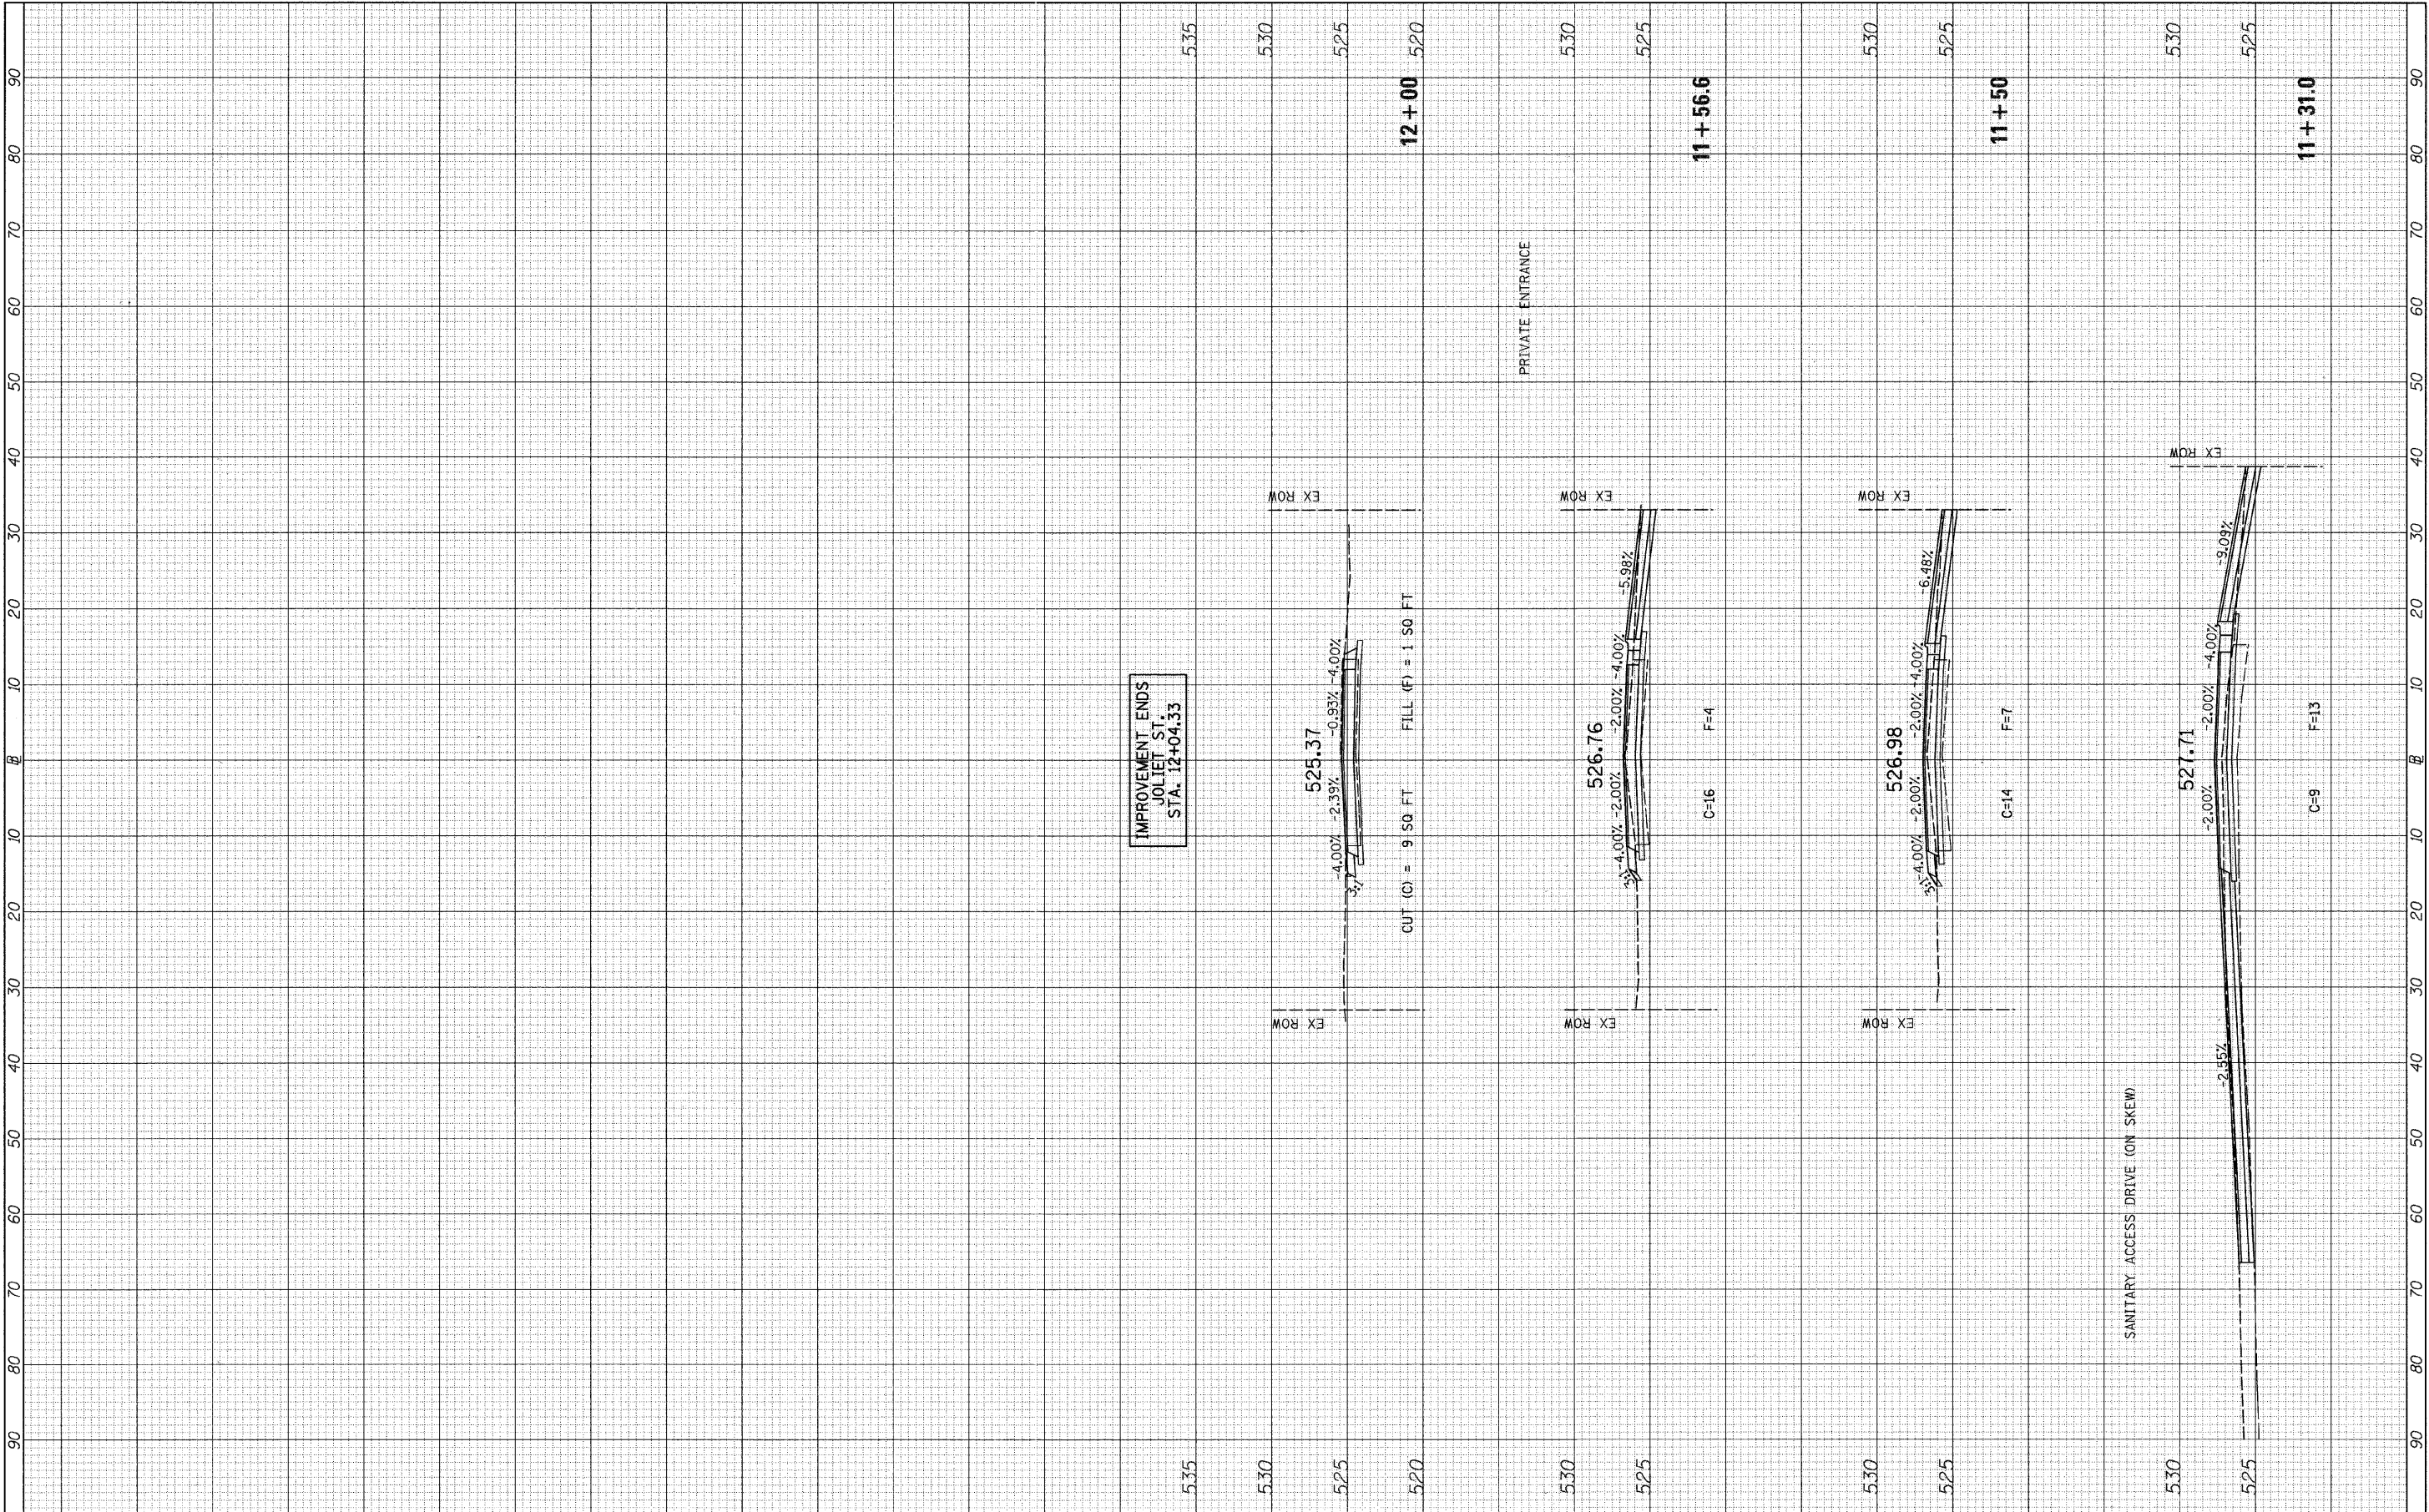

IMPROVEMENT ENDS
JOLIET ST.
STA. 12+04.33

FILE NAME =
v:\2882\2882xhts_JolietSt.dgn

USER NAME = bdecroene
DRAWN -
CHECKED -
DATE -
PLT SCALE = 10.0000' / IN.
PLT DATE = 10/4/2011

DESIGNED -
DRAWN -
CHECKED -
DATE -
REVISED -
REVISED -
REVISED -
REVISED -

STATE OF ILLINOIS
DEPARTMENT OF TRANSPORTATION

JOLIET ST. CROSS SECTIONS
SCALE: H=10 V=5
SHEET NO. 2 OF 2 SHEETS
STA. 11+32.1 TO STA. 12+00

ROUTE NO.	SECTION	COUNTY	TOTAL SHEETS	SHEET NO.
N/A	01-10117-00-BR	WILL	36	36
CONTRACT NO. 63642			ILLINOIS FED. AID PROJECT	