
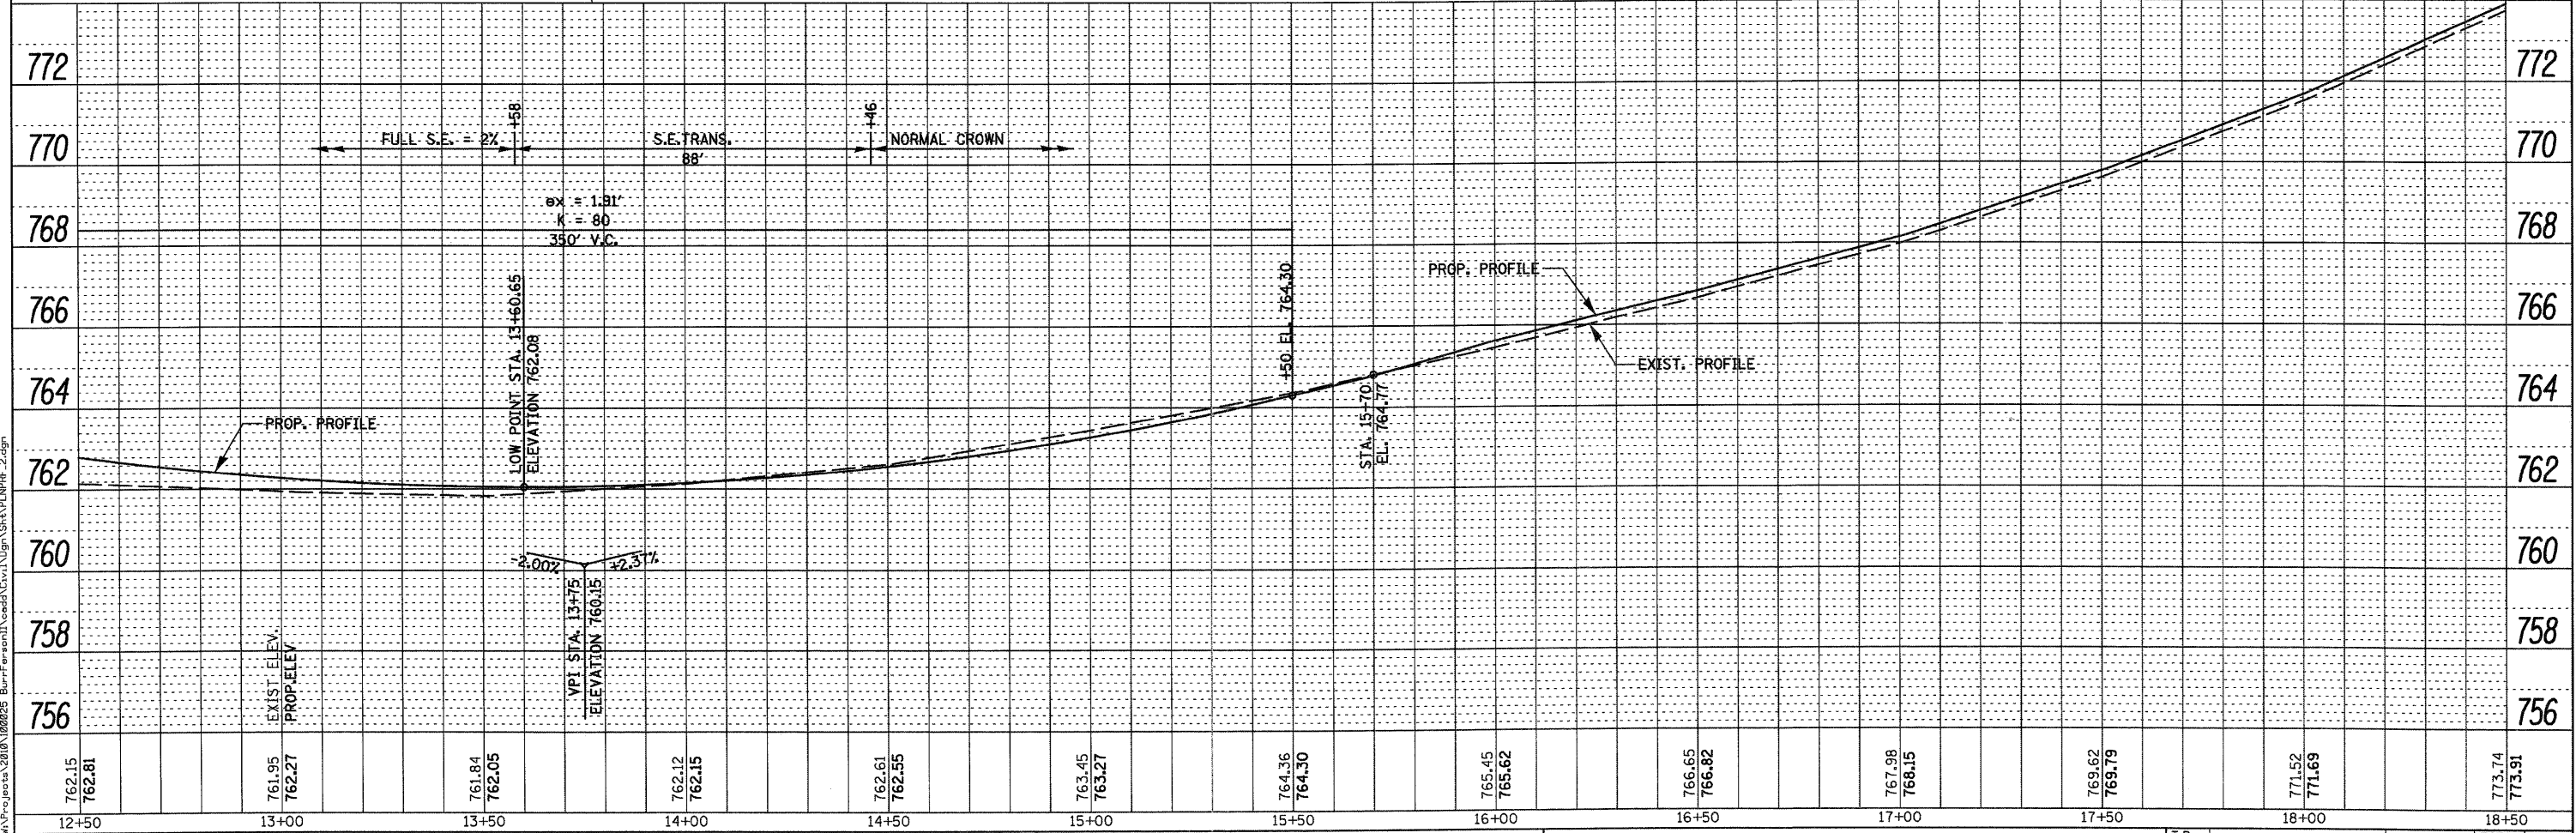
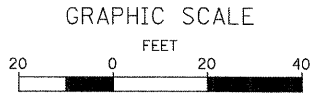


PLAN	SURVEYED	BY	DATE
	PLOTTED		
	CHECKED		
	DATE		
	FILE NAME		
	NO.		

PROFILE	SURVEYED	BY	DATE
	PLOTTED		
	CHECKED		
	DATE		
	FILE NAME		
	NO.		

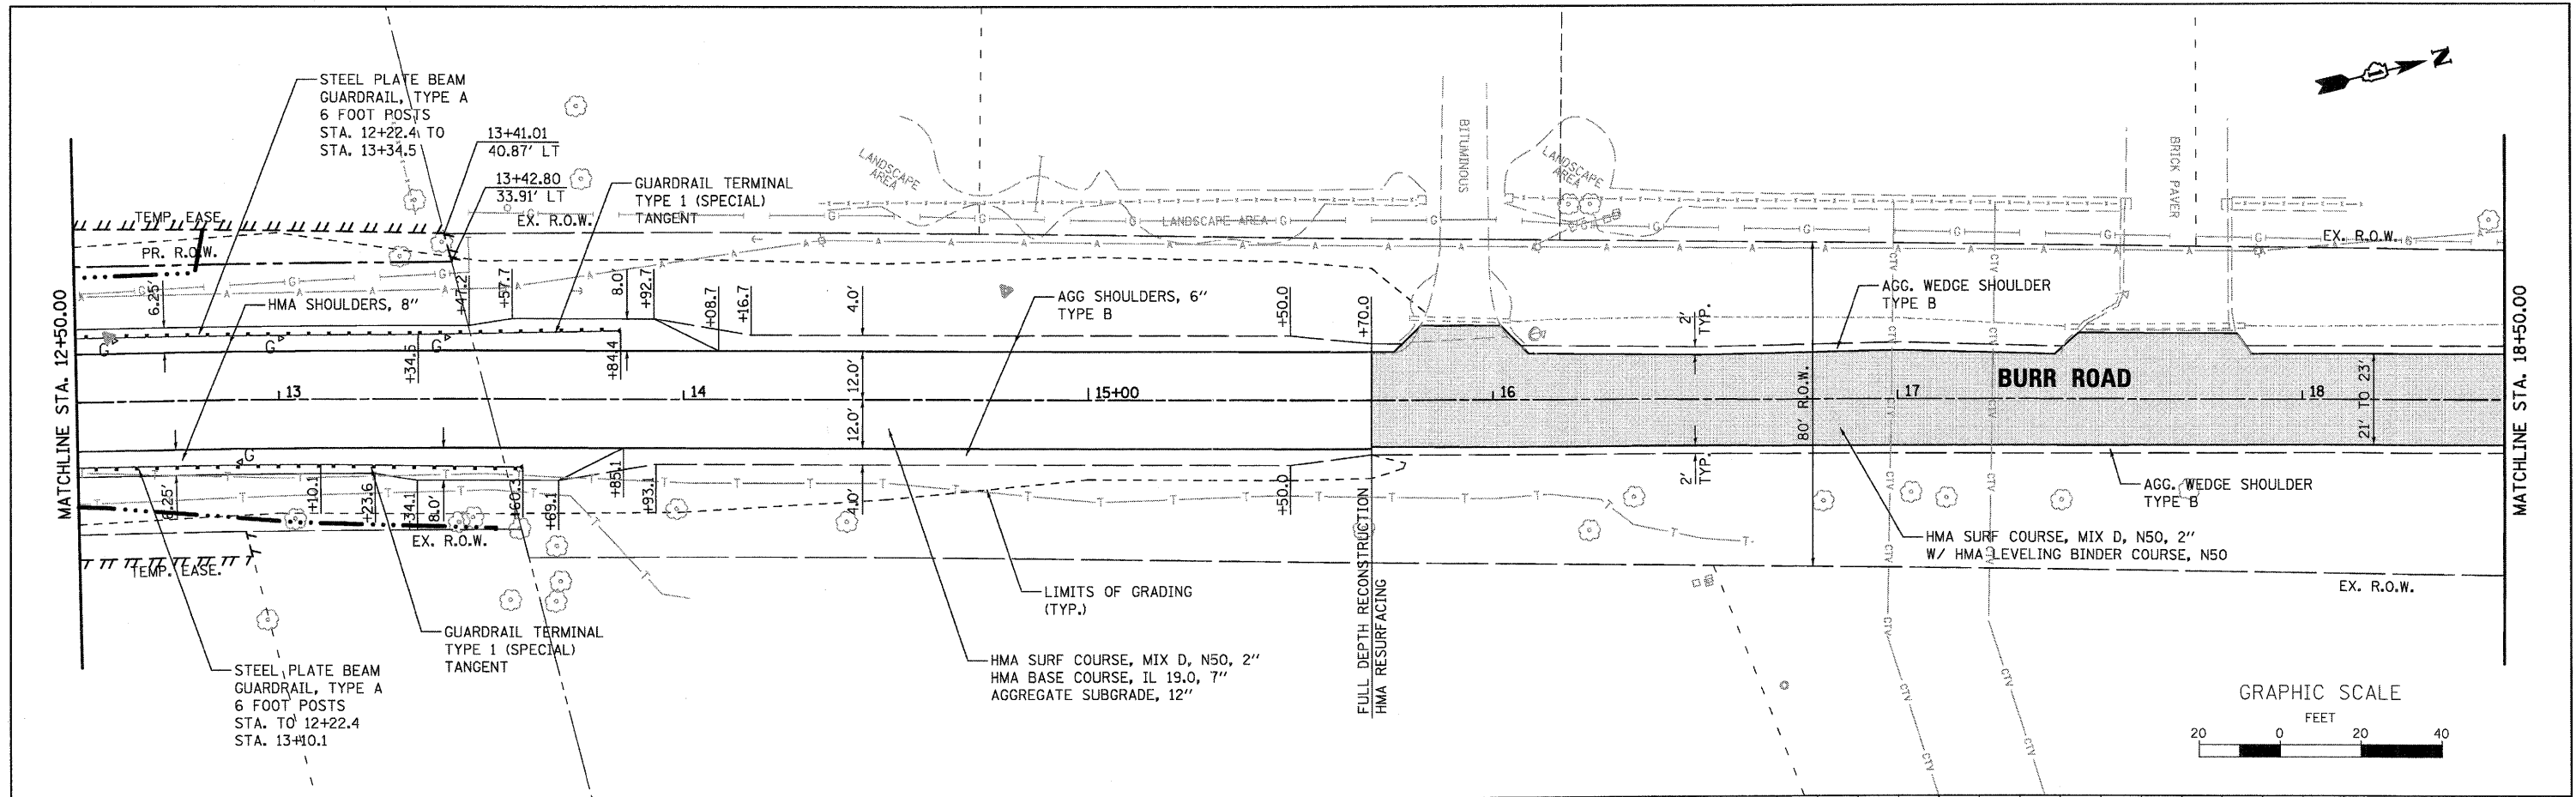

762.15	761.95	761.84	762.12	762.61	763.45	764.36	765.45	766.65	767.98	769.62	771.52	773.74
762.81	762.27	762.05	762.15	762.55	763.27	764.30	765.62	766.82	768.15	769.79	771.69	773.91
12+50	13+00	13+50	14+00	14+50	15+00	15+50	16+00	16+50	17+00	17+50	18+00	18+50

**WILLS BURKE KELSEY ASSOCIATES LTD.**  
116 West Main Street, Suite 201  
St. Charles, Illinois 60174

USER NAME = nperris	DESIGNED - KMA	REVISED -
DRAWN - NDP	CHECKED - SBP	DATE - 10/24/11

**STATE OF ILLINOIS  
DEPARTMENT OF TRANSPORTATION**

<b>PLAN &amp; PROFILE</b>		I-R. RTE.	SECTION	COUNTY	TOTAL SHEETS	SHEET NO.
SCALE: 1"=20'	SHEET NO. 21 OF 76 SHEETS	194	08-14117-00-BR	KANE	76	21
STA. 12+50 TO STA. 18+50		CONTRACT NO. 63645				
FED. ROAD DIST. NO. 1   ILLINOIS FED. AID PROJECT						