


FINAL SURVEY	SURVEYED	BY	DATE
NOTE BOOK NO.	FLOTTED TEMPLATE		
	AREAS CHECKED		

ORIGINAL SURVEY	SURVEYED	BY	DATE
NOTE BOOK NO.	FLOTTED TEMPLATE		
	AREAS CHECKED		

FILE NAME = K:\Projects\280\180025_BurFerry\1\add\Civil\Drawn\SHV\SS\St_Channel.dgn

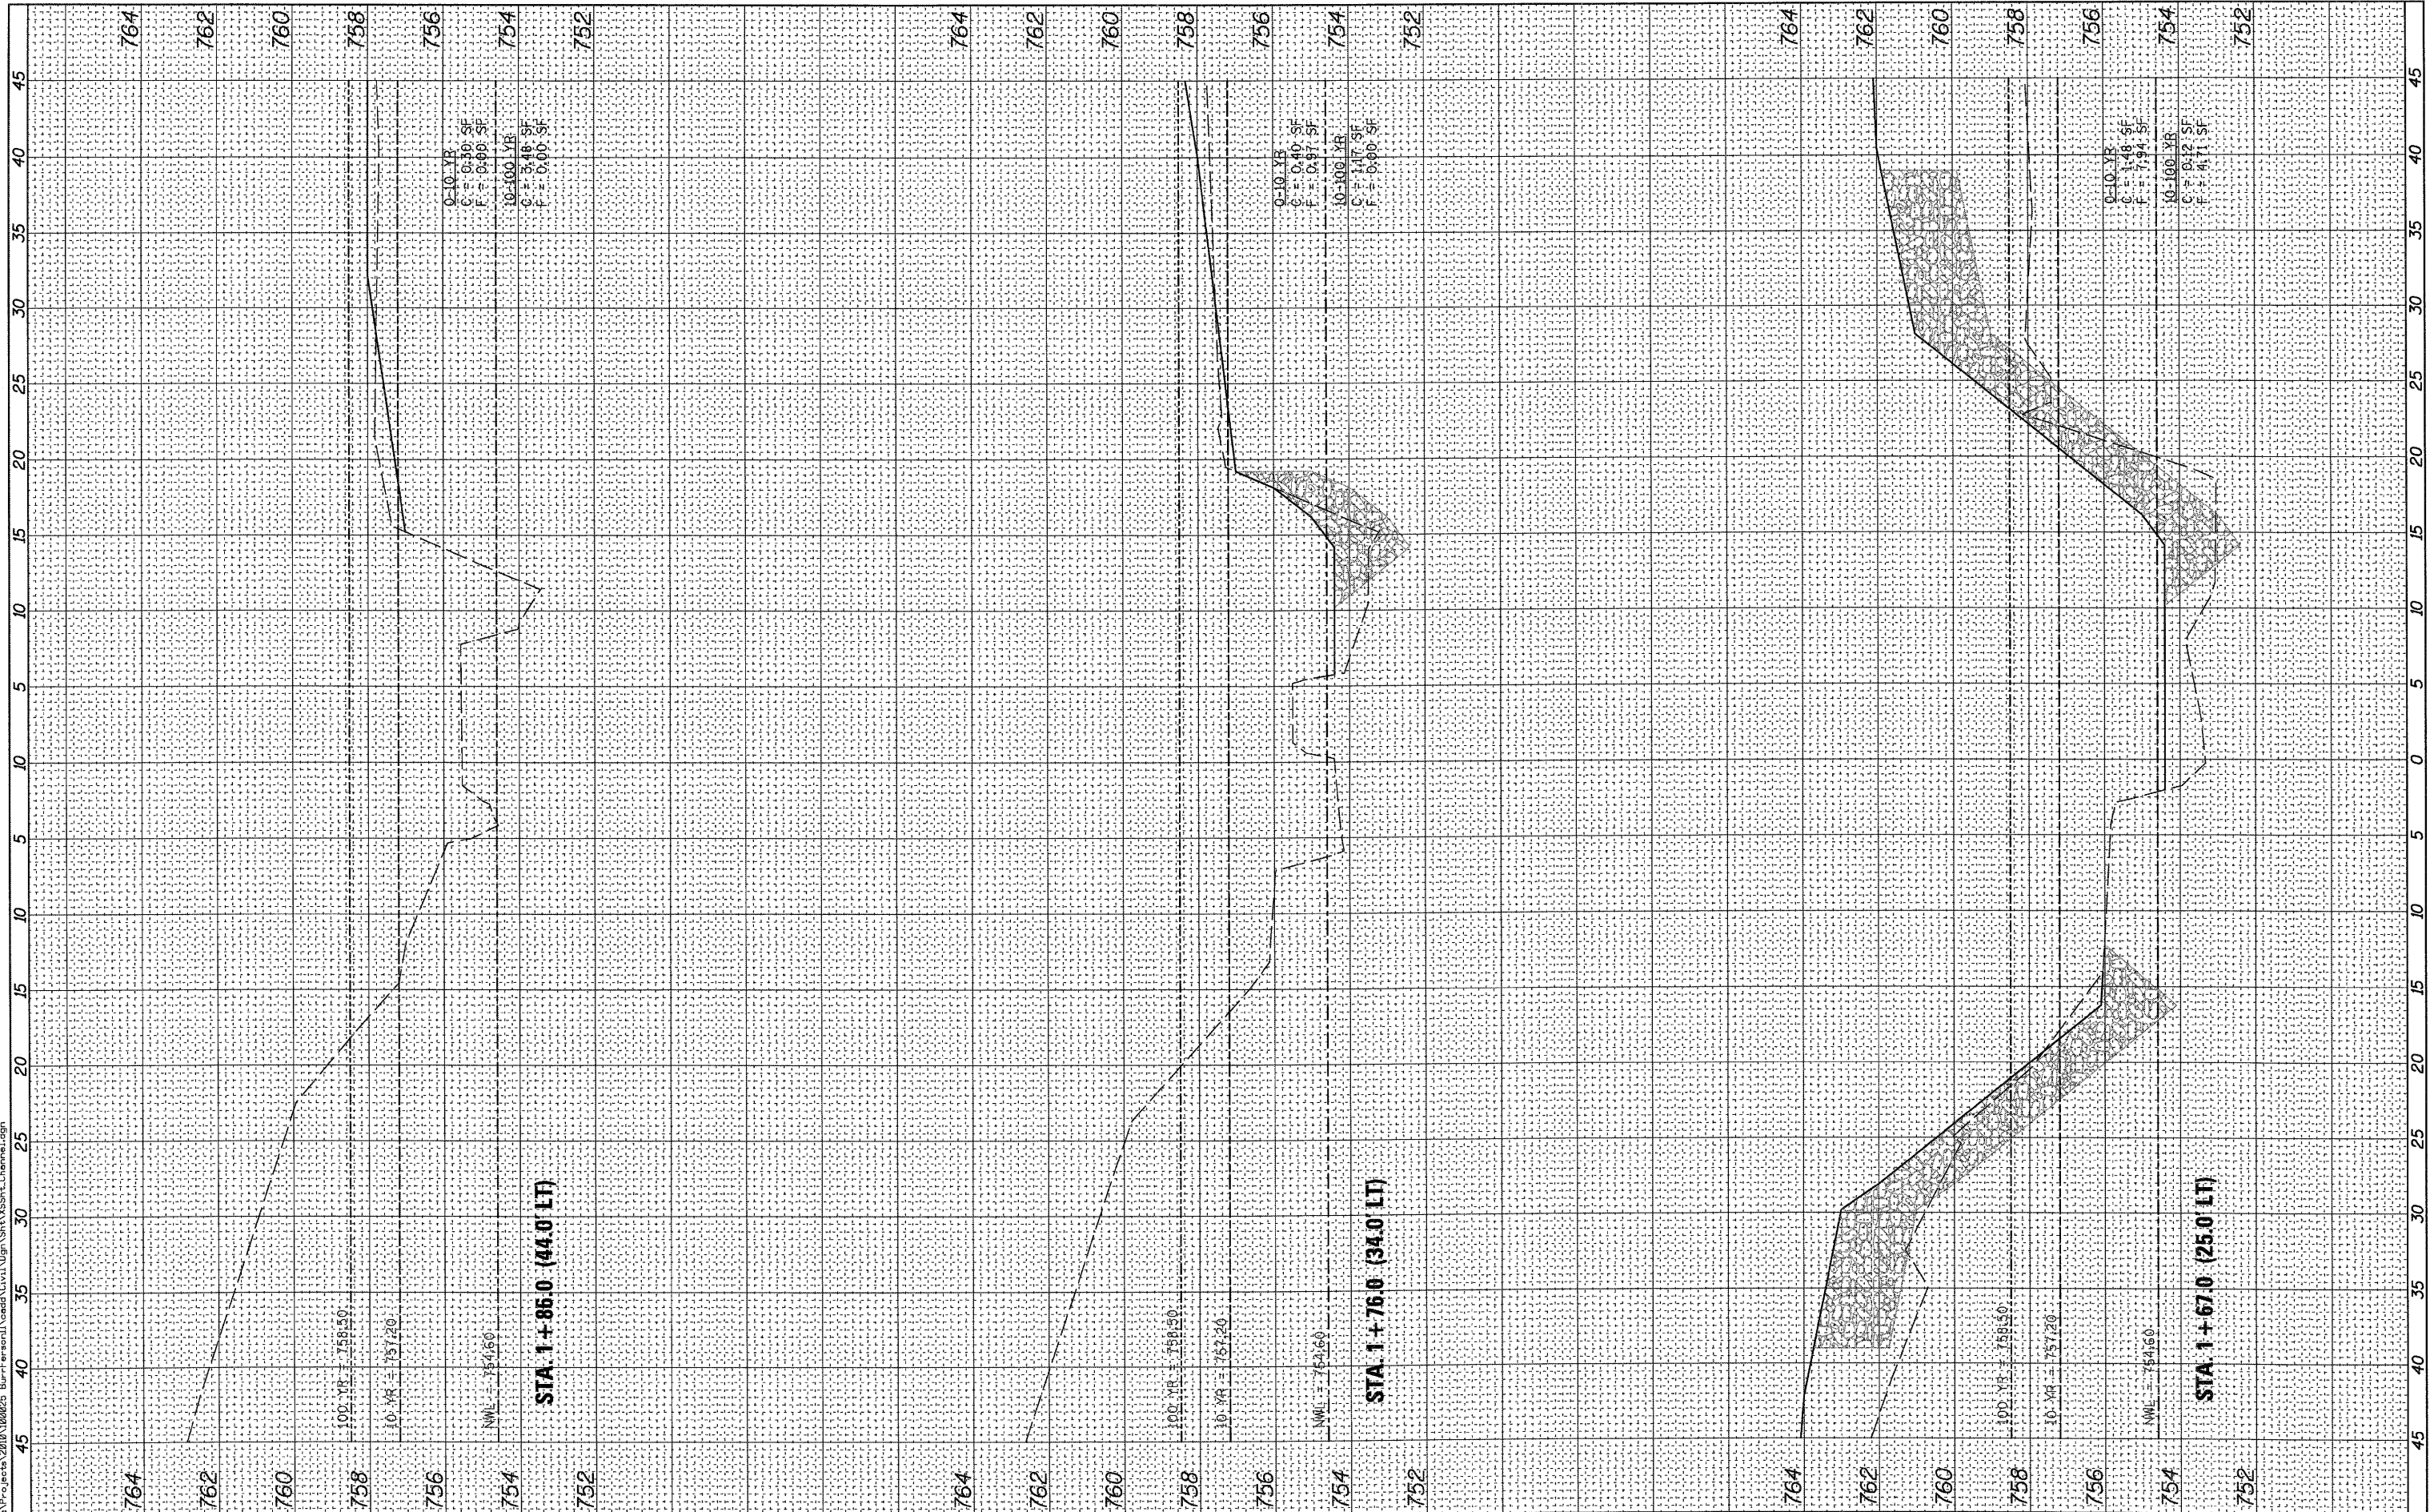

WBK WILLS BURKE KELSEY ASSOCIATES LTD.
116 West Main Street, Suite 201
St. Charles, Illinois 60174

USER NAME = nparriss	DESIGNED - KMA	REVISED -
PLOT SCALE =	DRAWN - NDP	REVISED -
PLOT DATE = 10/19/2011	CHECKED - SBP	REVISED -
	DATE - 10/24/11	REVISED -

**STATE OF ILLINOIS
DEPARTMENT OF TRANSPORTATION**

CROSS SECTIONS CHANNEL		
SCALE:	SHEET NO. 3 OF 3 SHEETS	STA. TO STA.

T.R. RTE.	SECTION	COUNTY	TOTAL SHEETS	SHEET NO.
194	08-14117-00-BR	KANE	76	66
FED. ROAD DIST. NO. 1 [ILLINOIS] FED. AID PROJECT				
CONTRACT NO. 63645				