


BY	DATE
SURVEYED	
PLOTTED	
TEMPLATE	
NOTE BOOK	
AREAS CHECKED	
NO.	

BY	DATE
ORIGINAL SURVEY	
PLOTTED	
TEMPLATE	
NOTE BOOK	
AREAS CHECKED	
NO.	

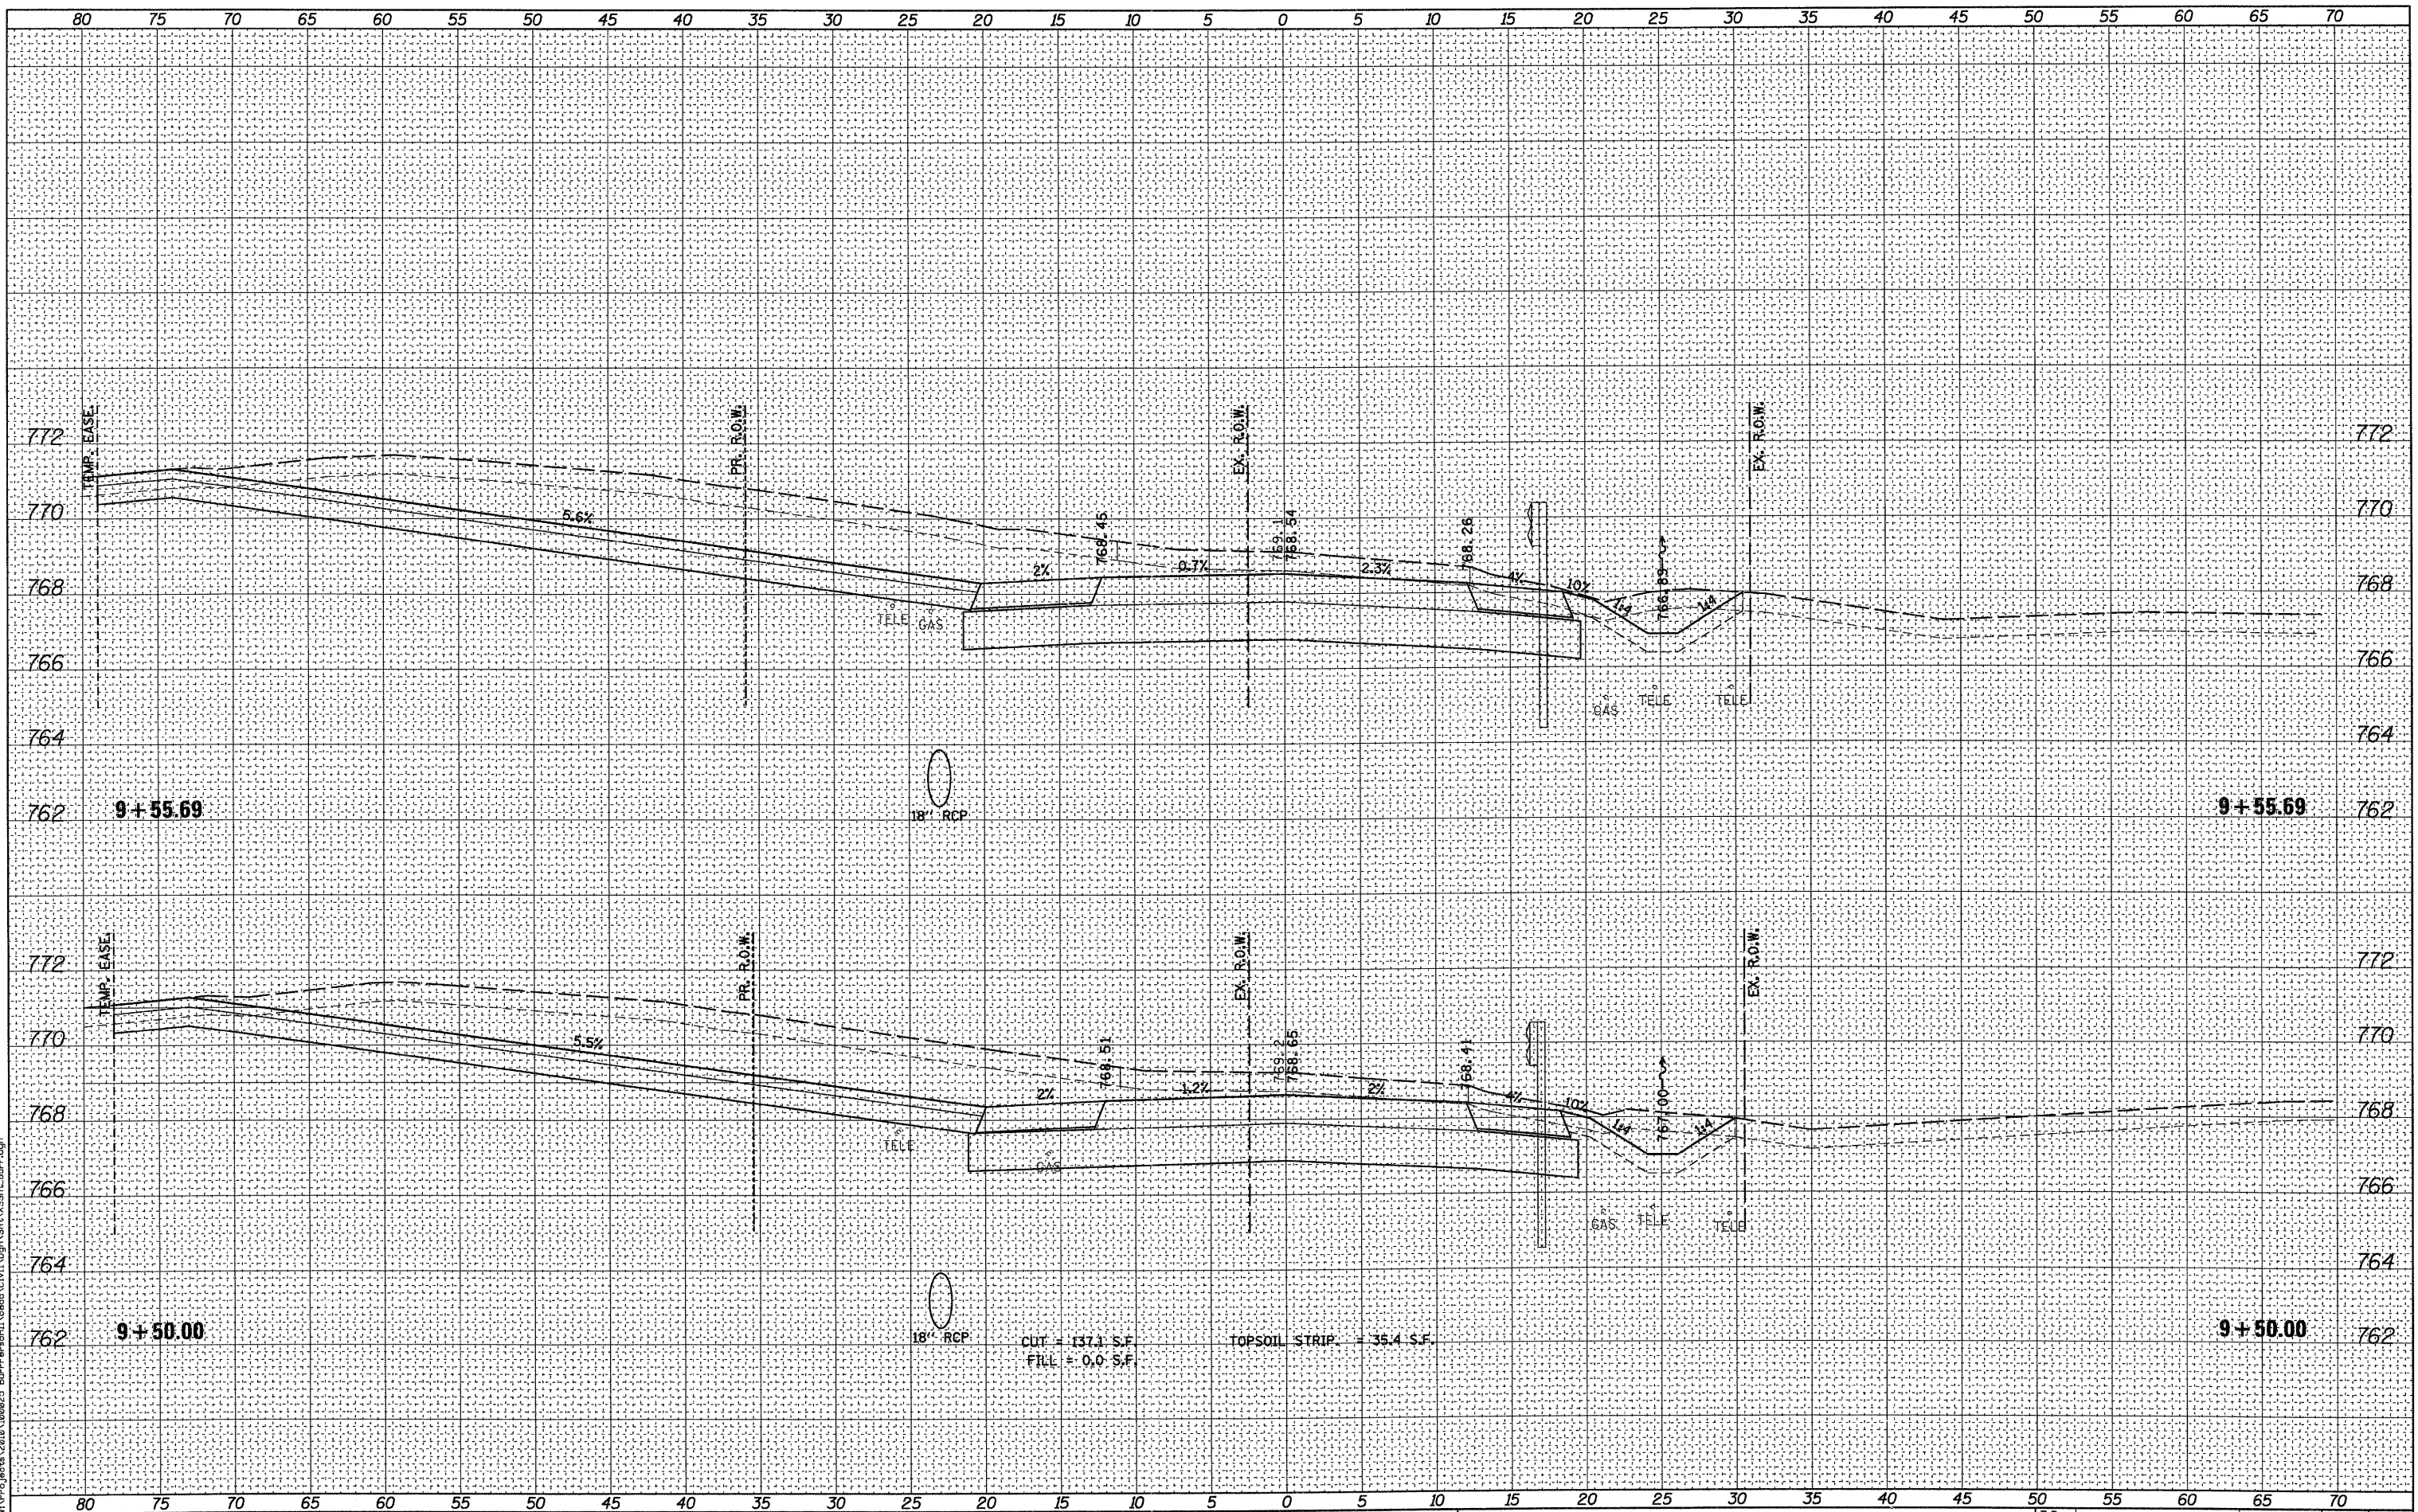

WILLS BURKE KELSEY ASSOCIATES LTD.  
116 West Main Street, Suite 201  
St. Charles, Illinois 60174

USER NAME = rporris	DESIGNED - KMA	REVISED -
PLOT SCALE =	DRAWN - KMA	REVISED -
PLOT DATE = 10/19/2011	CHECKED - SBP	REVISED -
	DATE - 10/24/11	REVISED -

STATE OF ILLINOIS  
DEPARTMENT OF TRANSPORTATION

CROSS SECTIONS			
BURR ROAD			
SCALE:	SHEET NO. OF 76 SHEETS	STA. 9+50.00 TO STA. 9+55.69	

T.R. RTE.	SECTION	COUNTY	TOTAL SHEETS	SHEET NO.
194	08-14117-00-BR	KANE	76	68
CONTRACT NO. 63645				
FED. ROAD DIST. NO. 1 ILLINOIS FED. AID PROJECT				