


MATCH LINE B - B

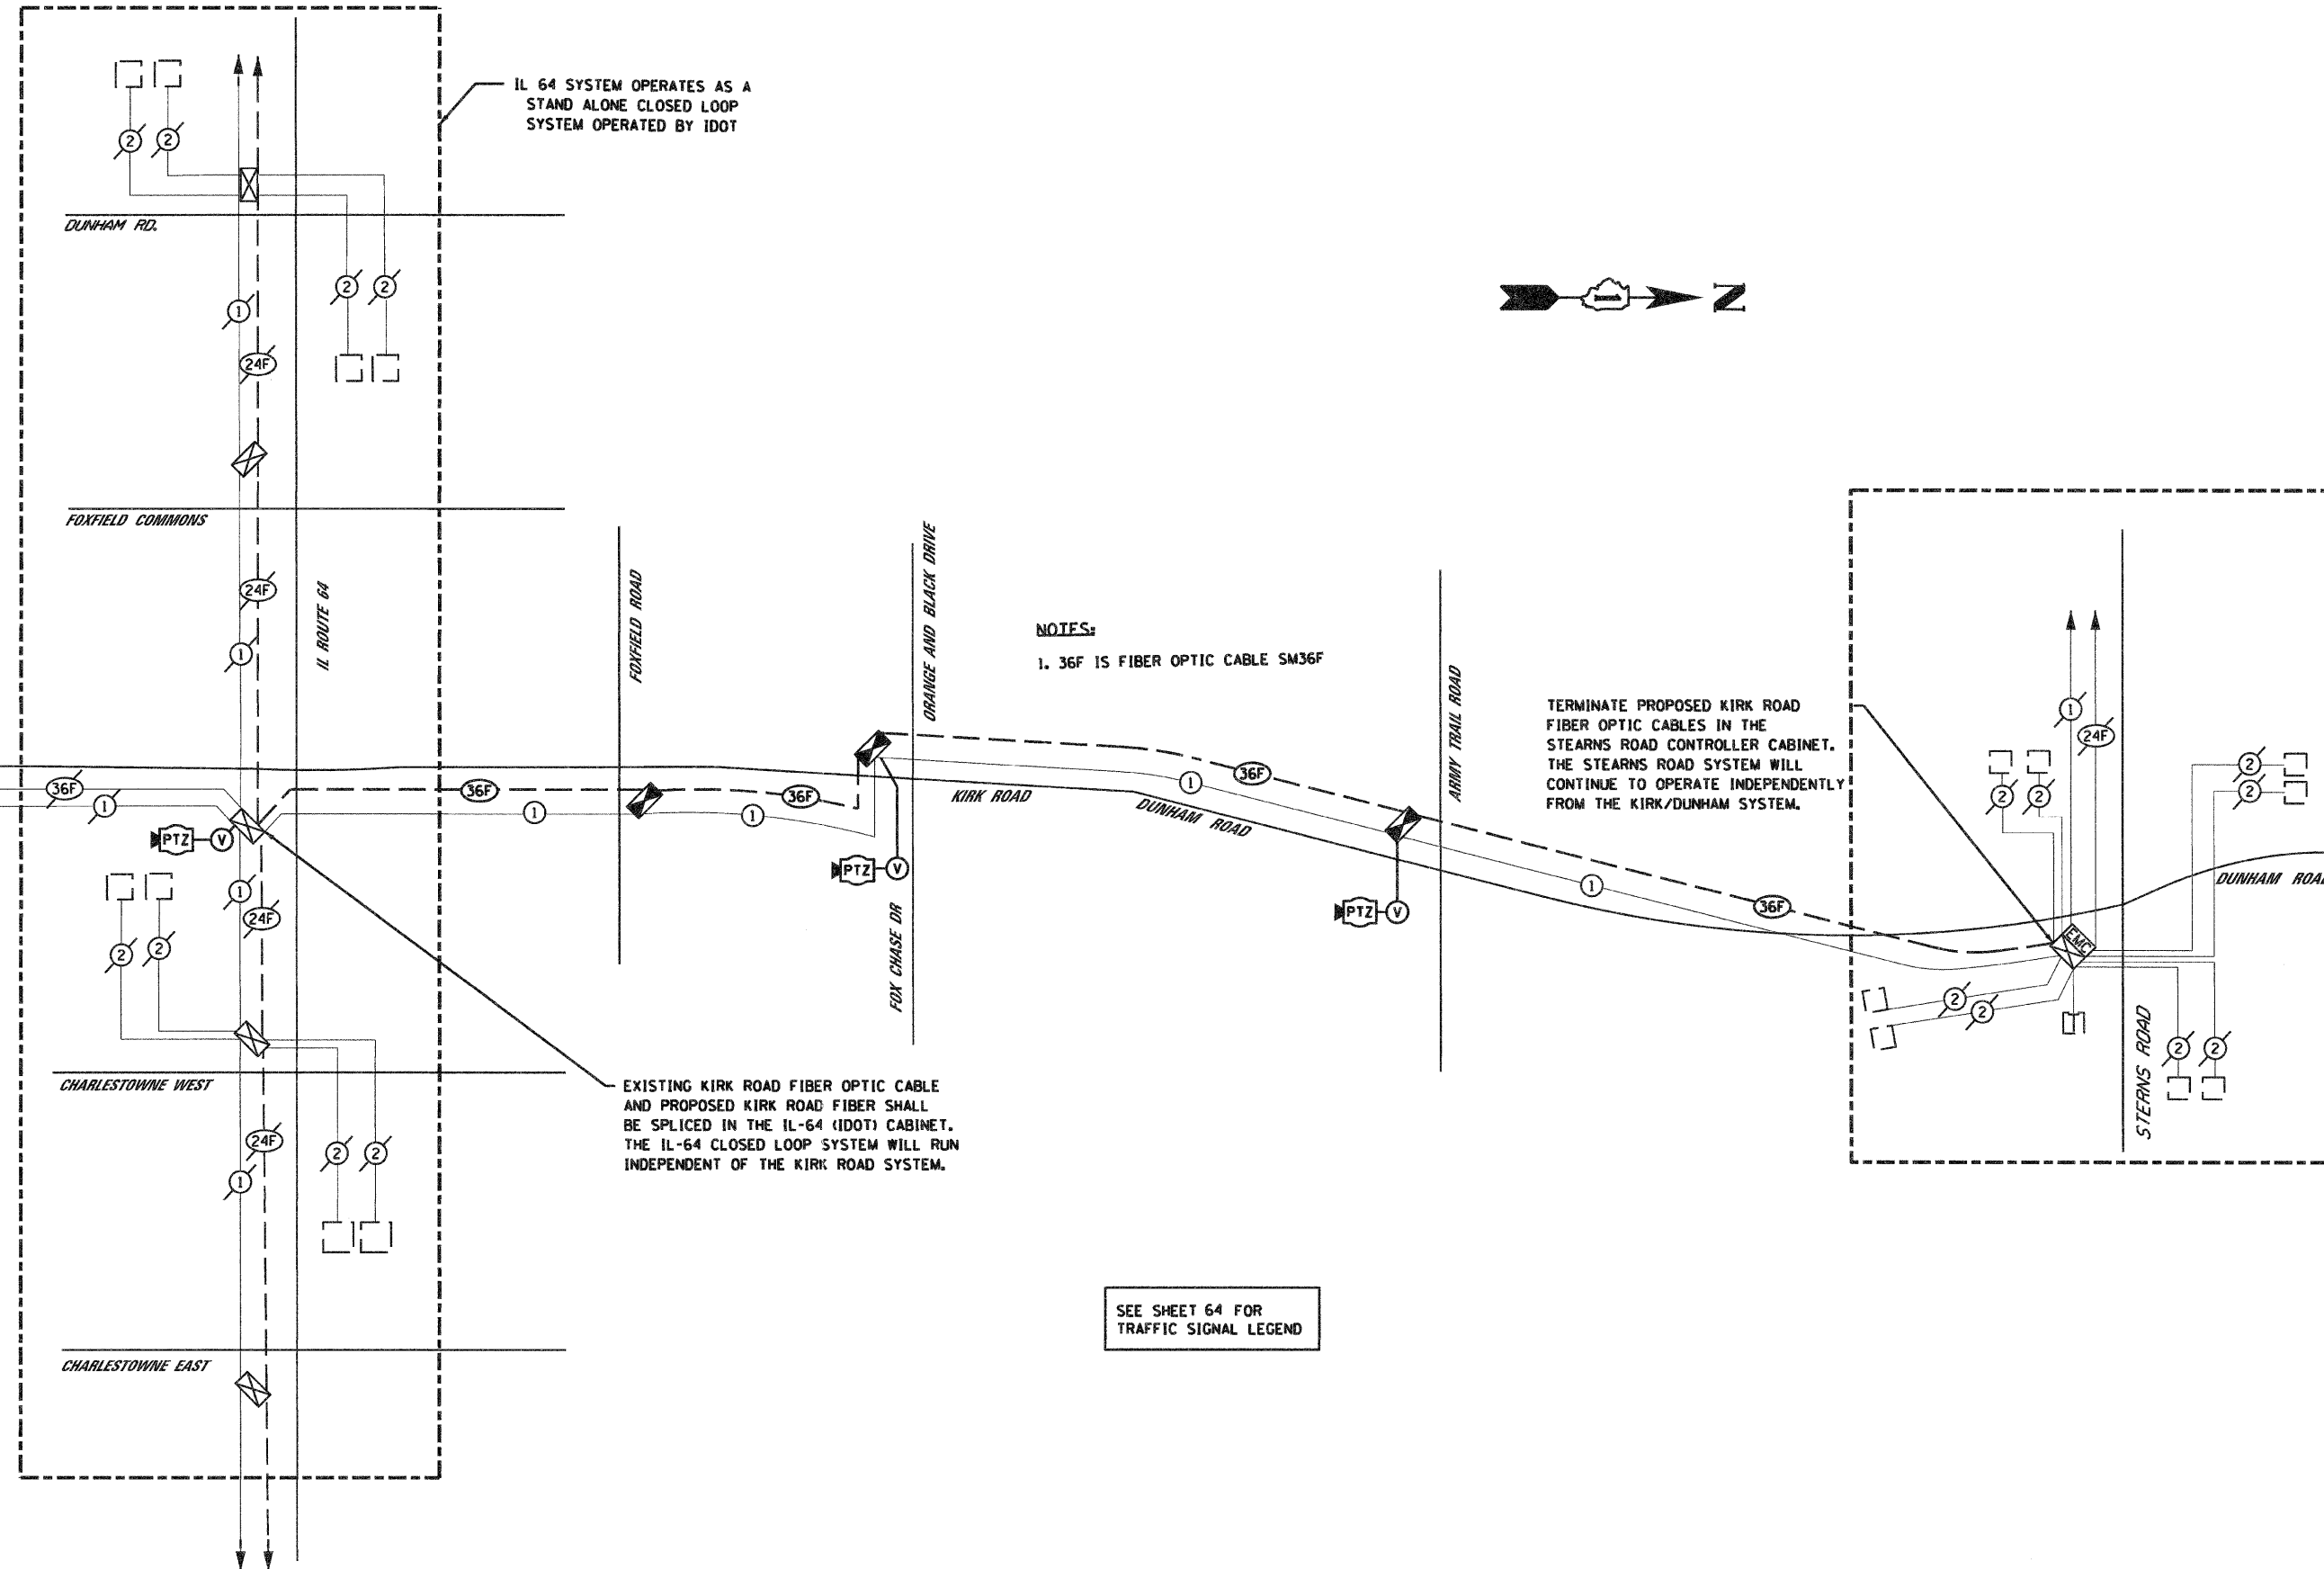

JACOBS
ONE NORTH FRANKLIN
CHICAGO IL, 60606
312-251-3000

USER NAME =
PLDT SCALE =
PLDT DATE = 10/24/2011

DESIGNED - CH
DRAWN - MO, DI
CHECKED - KG
DATE - #DATE

REVISED -
REVISED -
REVISED -
REVISED -

**KANE COUNTY
DIVISION OF TRANSPORTATION**

INTERCONNECT SCHEMATIC

SCALE: SHEET NO. OF SHEETS STA. TO STA.

| F.A.P. RTE. | SECTION | COUNTY | TOTAL SHEETS | SHEET NO. |
|---|----------------|--------|--------------------|-----------|
| 360 | 10-00403-00-TL | KANE | 72 | 57 |
| FED. ROAD DIST. NO. ILLINOIS FED. AID PROJECT | | | CONTRACT NO. 63648 | |