



LEGEND

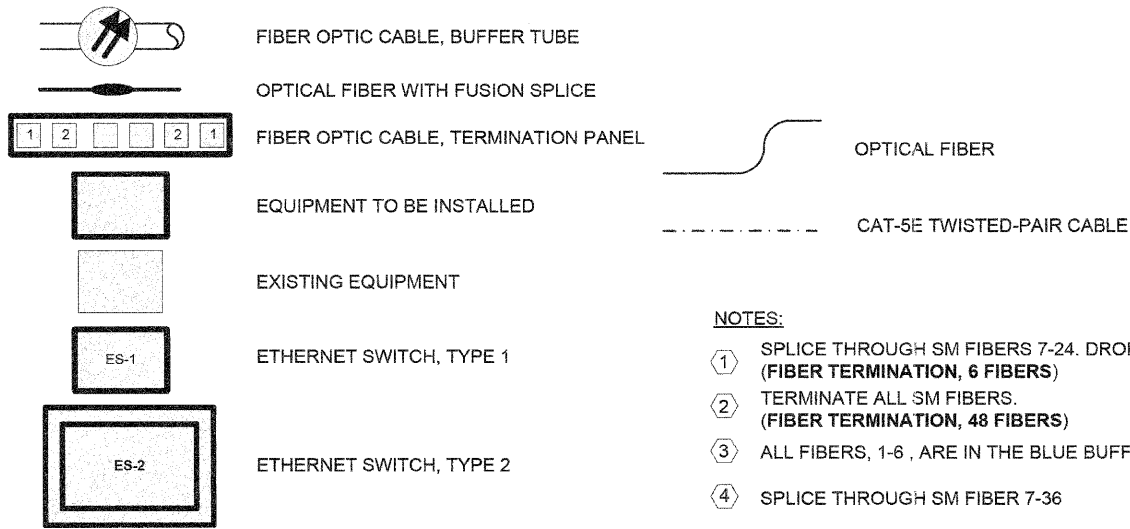

- NOTES:**
- ① SPLICE THROUGH SM FIBERS 7-24. DROP AND CAP MM FIBERS 1-12 (FIBER TERMINATION, 6 FIBERS)
 - ② TERMINATE ALL SM FIBERS. (FIBER TERMINATION, 48 FIBERS)
 - ③ ALL FIBERS, 1-6, ARE IN THE BLUE BUFFER TUBE
 - ④ SPLICE THROUGH SM FIBER 7-36

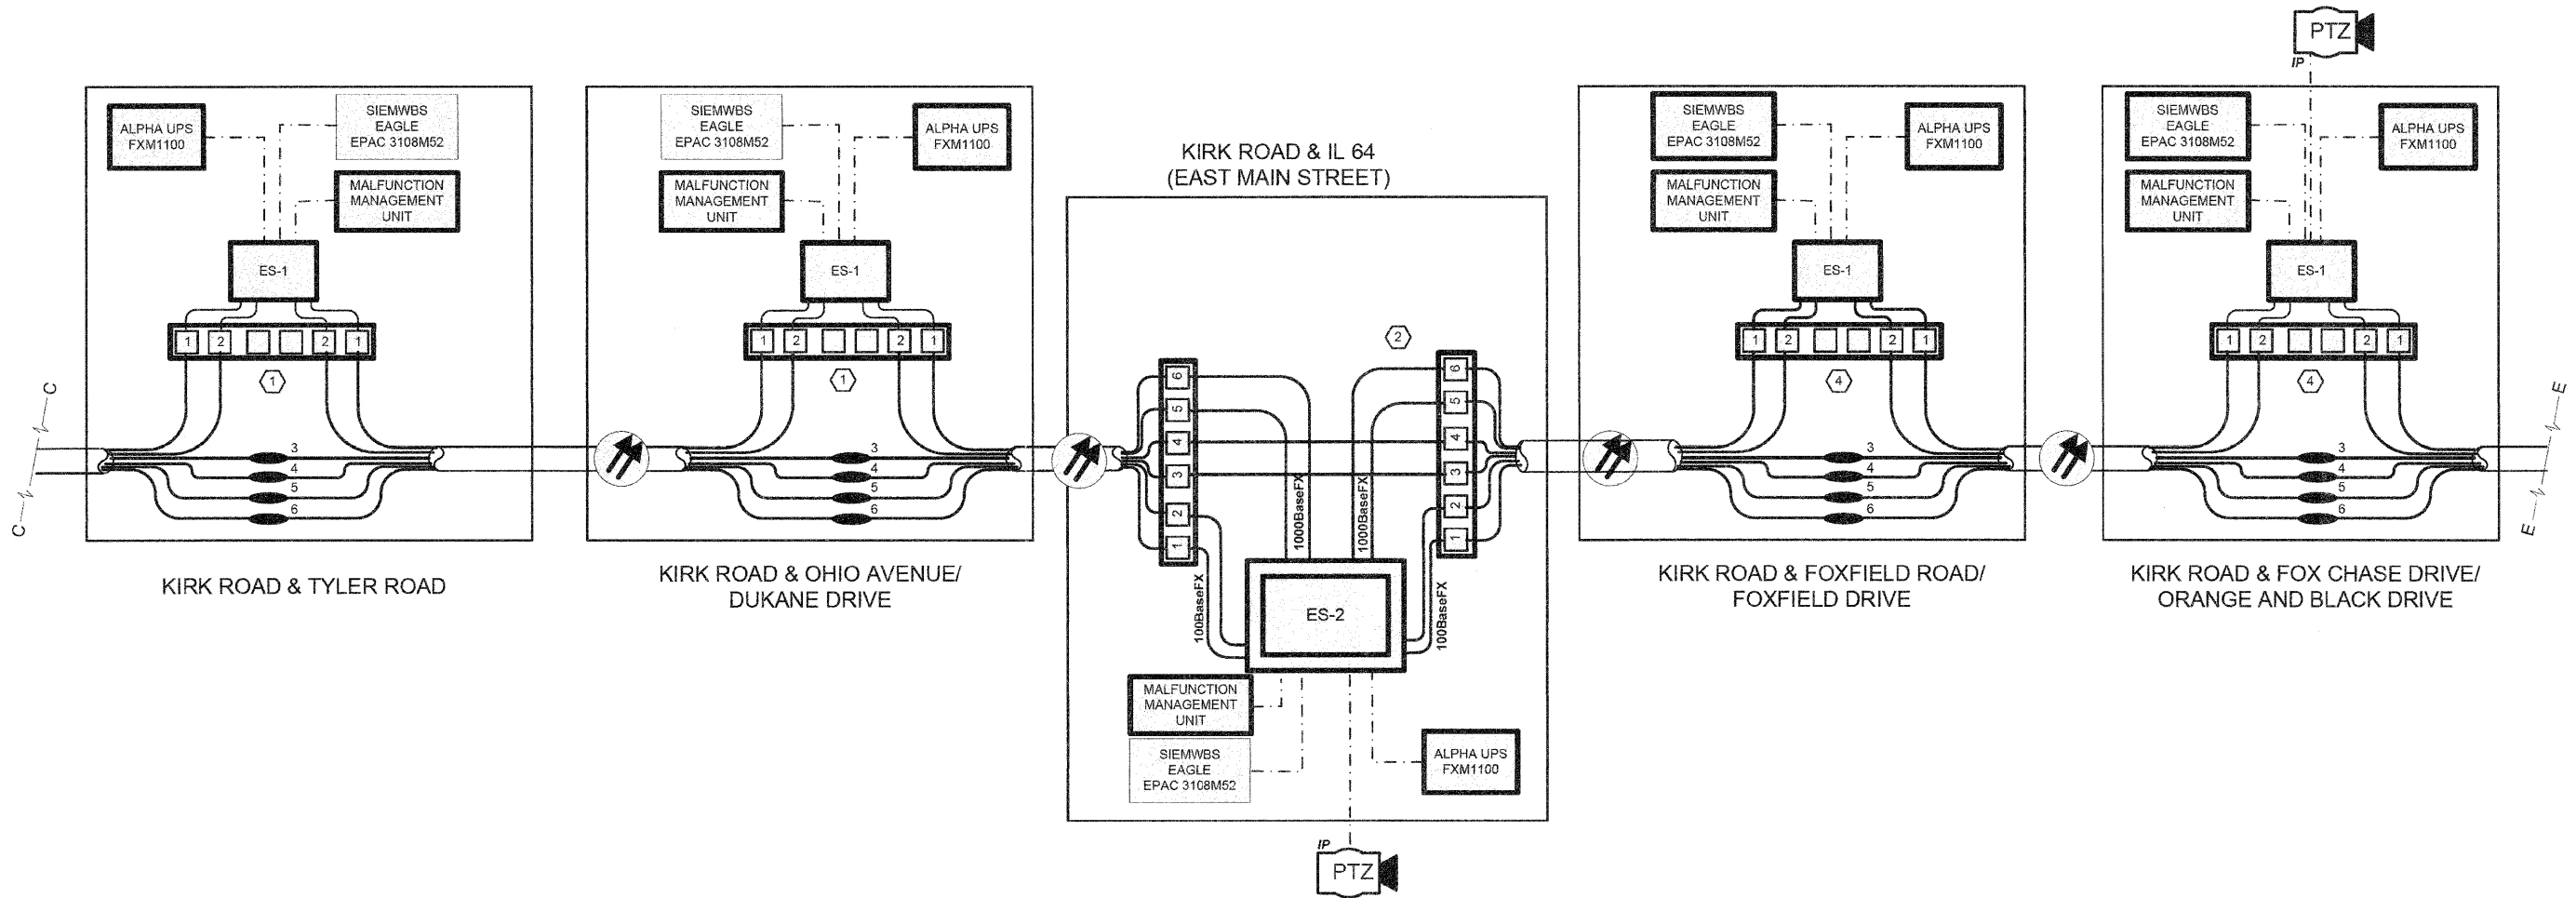

USER NAME =	DESIGNED - CH	REVISED -
PLOT SCALE =	DRAWN - MO, DI	REVISED -
PLOT DATE = 10/24/2011	CHECKED - KG	REVISED -
	DATE - *DATE	REVISED -

F.A.P. RTE.	SECTION	COUNTY	TOTAL SHEETS	SHEET NO.
360	10-00403-00-TL	KANE	72	69
FED. ROAD DIST. NO. (ILLINOIS) FED. AID PROJECT			CONTRACT NO. 63648	