
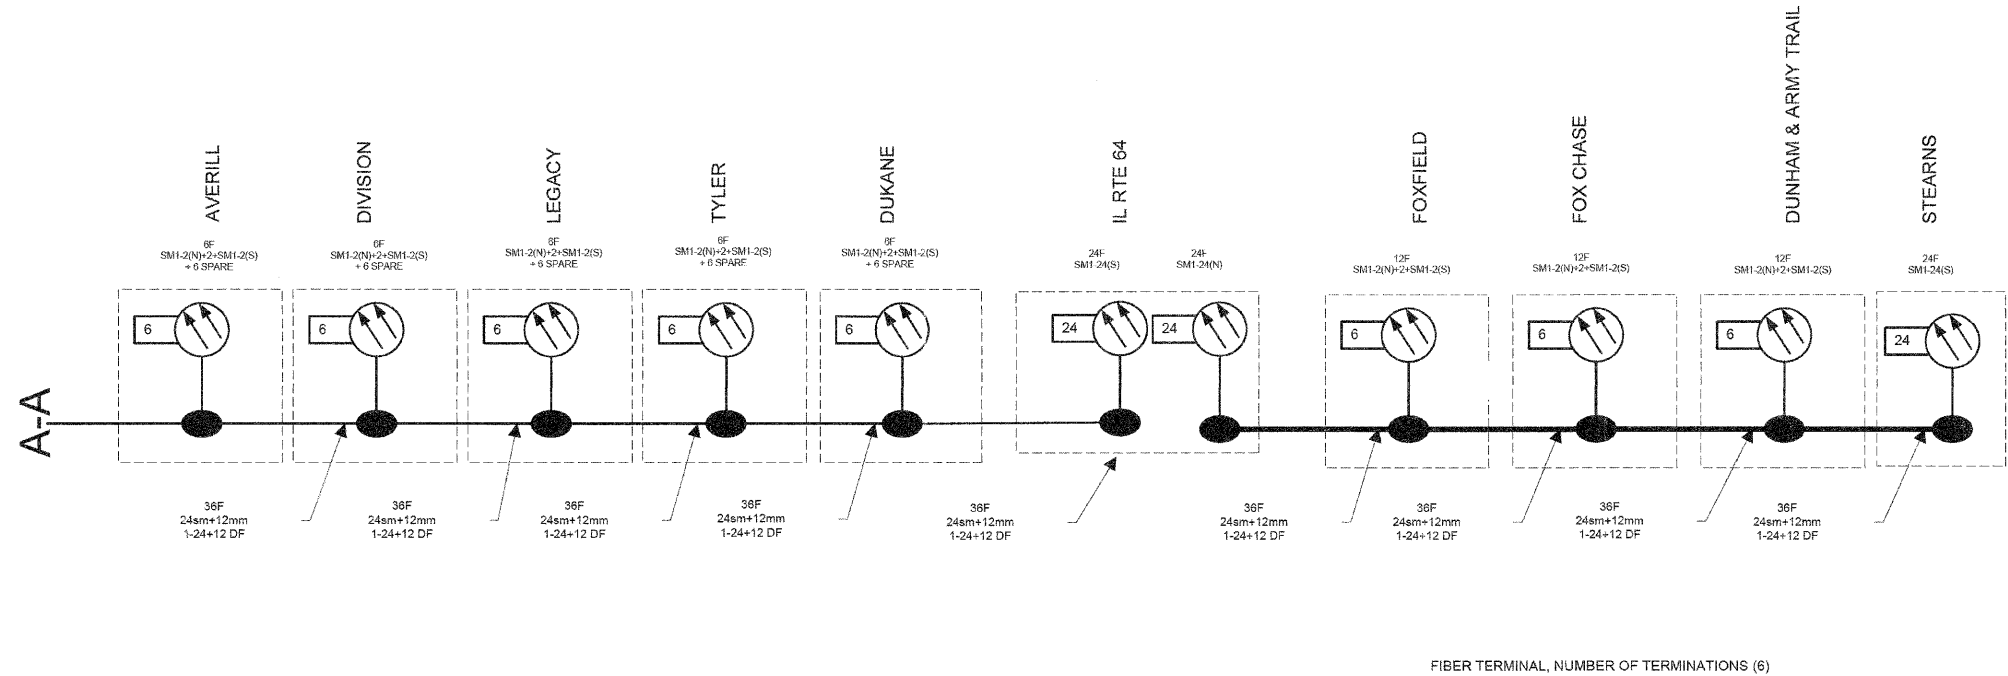


10/24/2011

P:\2011\986720\7800_CADD & GIS\F1\as\782 C\1\Sheet\Z78 CABINET_FIBER_SPLIND DIAGRAM.DGN

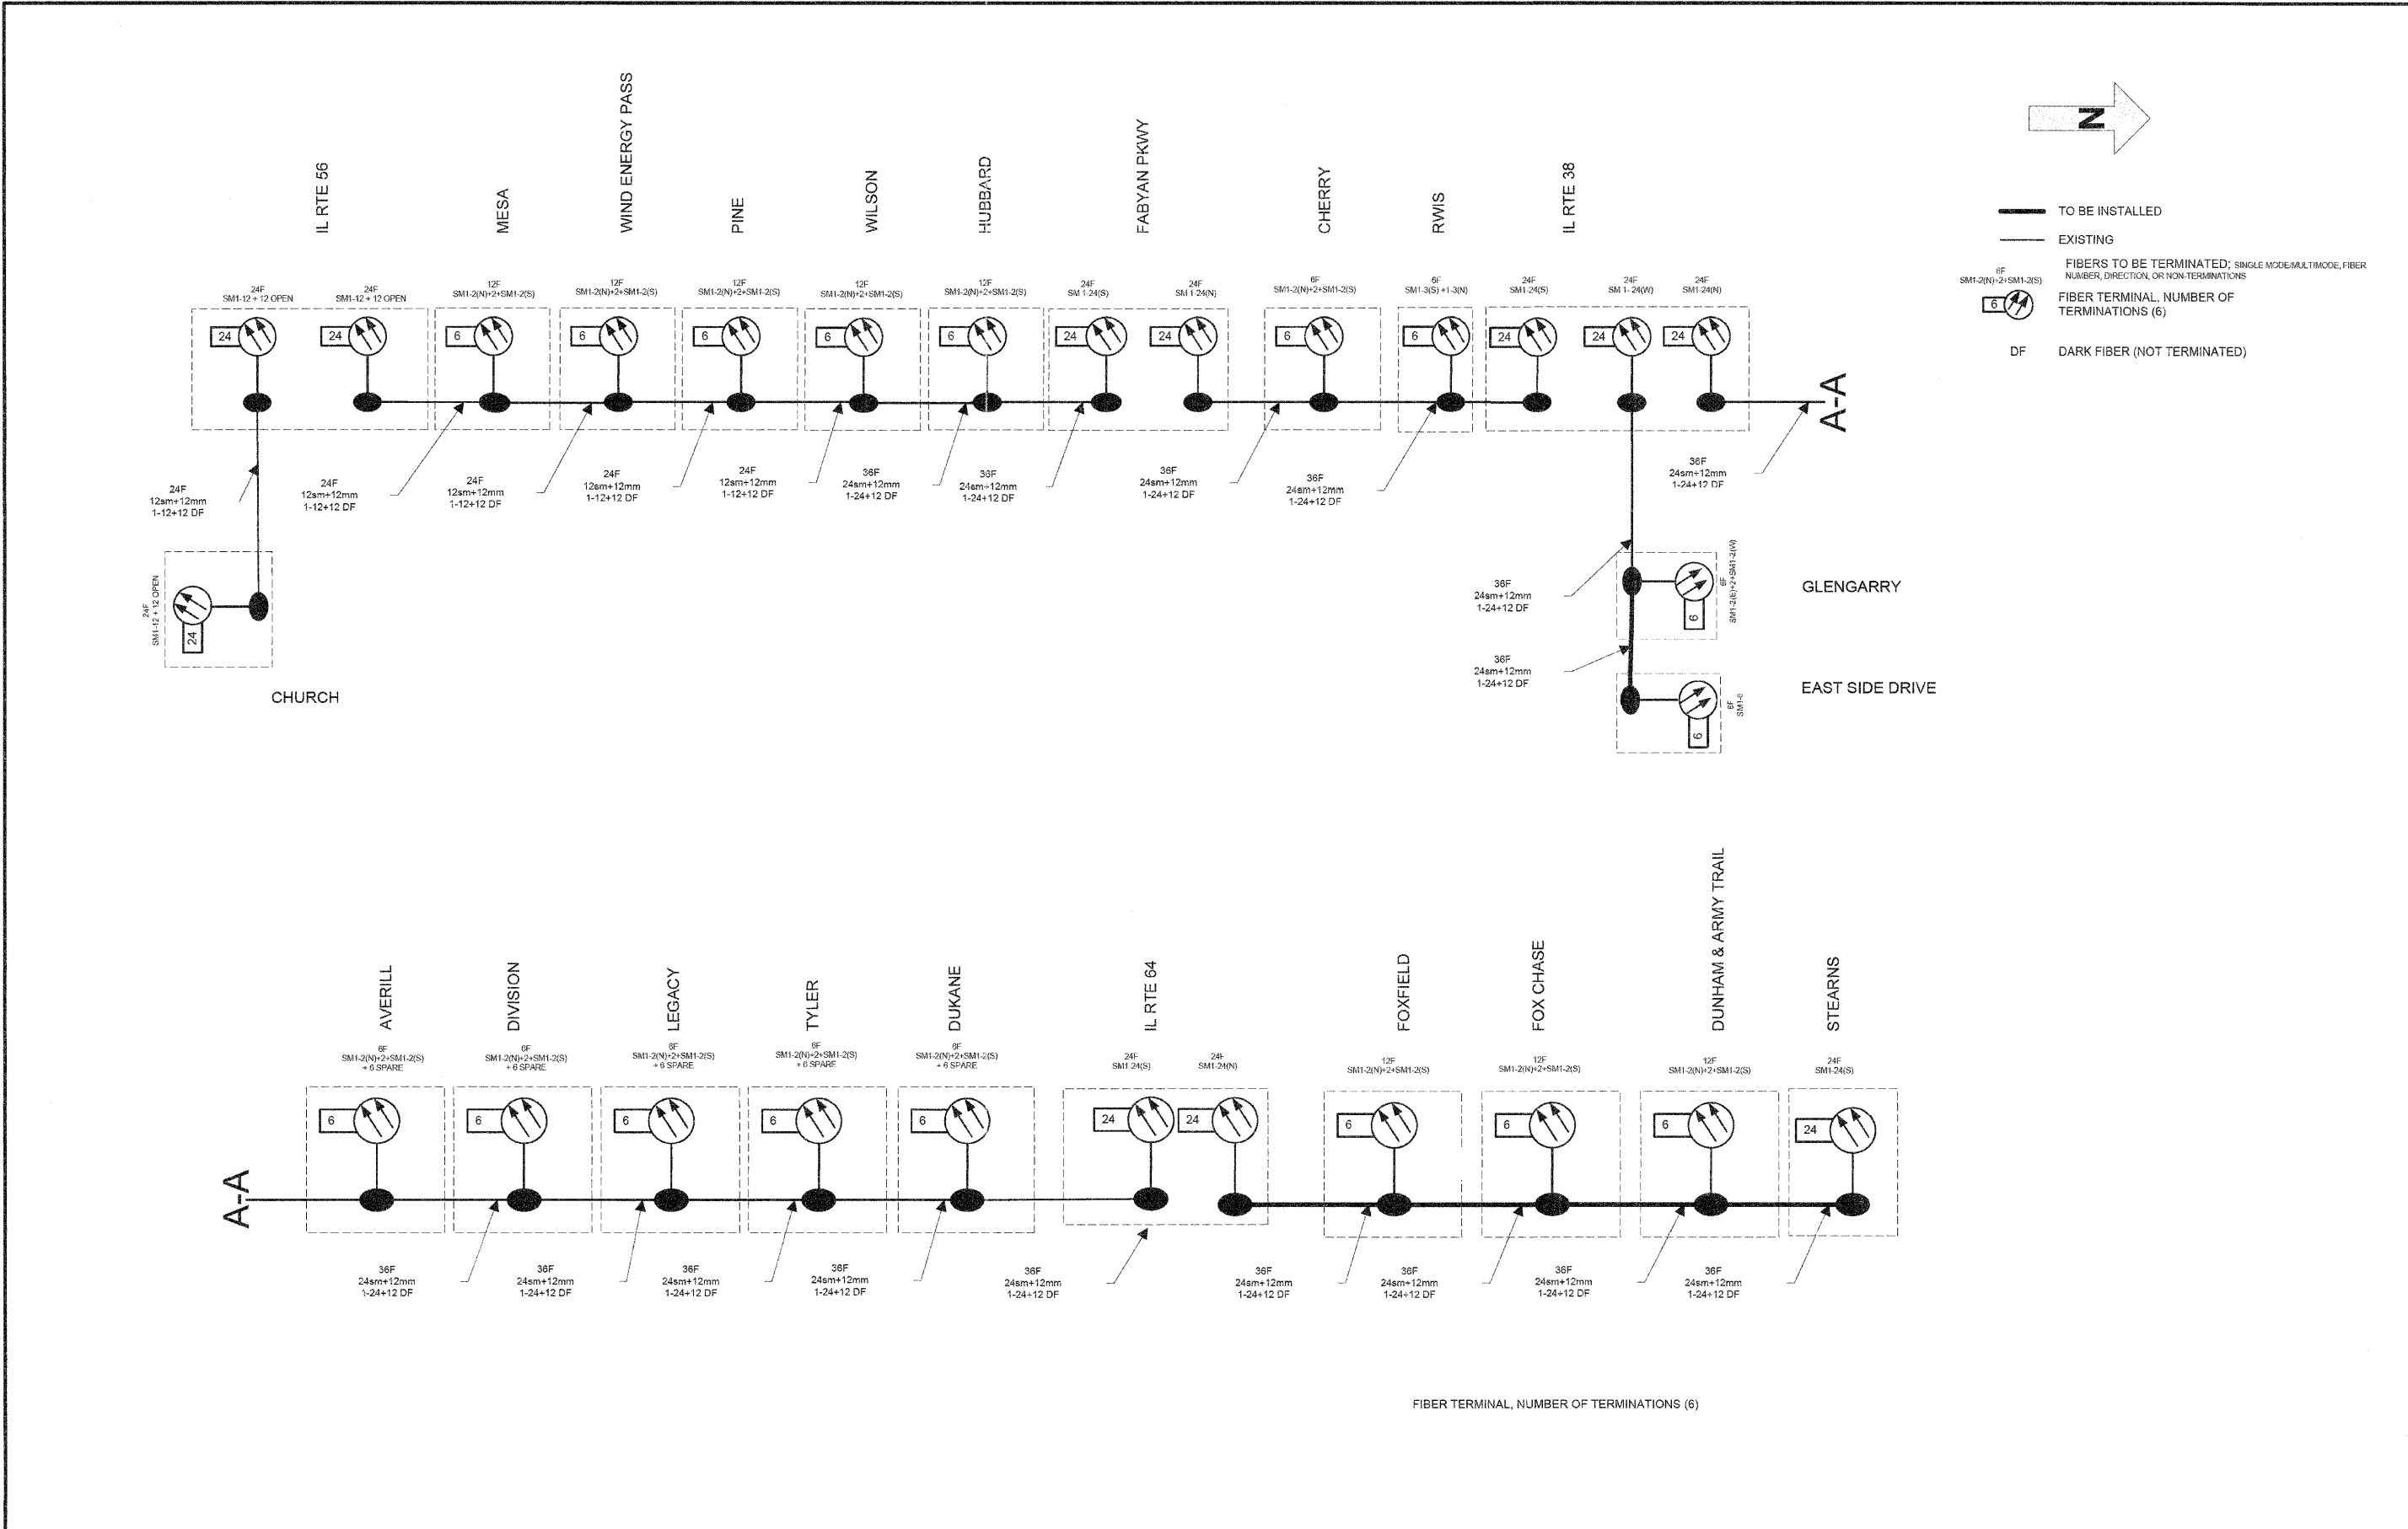

FIBER TERMINAL, NUMBER OF TERMINATIONS (6)

JACOBS ONE NORTH FRANKLIN CHICAGO IL, 60606 312-251-3000	USER NAME =	DESIGNED - CH	REVISED -	KANE COUNTY DIVISION OF TRANSPORTATION	CABINET DETAIL AND FIBER OPTIC CABLE SCHEMATIC			F.A.P. RTE. 360	SECTION 10-00403-00-TL	COUNTY KANE	TOTAL SHEETS 72	SHEET NO. 72
	PLOT SCALE =	DRAWN - MO, DI	REVISED -		SCALE:	SHEET NO. OF SHEETS	STA. TO STA.	CONTRACT NO. 63648		FED. ROAD DIST. NO. ILLINOIS FED. AID PROJECT		
	PLOT DATE = 10/24/2011	CHECKED - KG	REVISED -									
		DATE - #DATE	REVISED -									