



NOTE

1. An above grade concrete washout area shall be constructed and clearly marked in a location near the causeway where trucks and other construction equipment can be cleaned. Grout or concrete shall not be dumped onto the causeway at any time.
2. Temporary causeway shown for information only. Temporary causeway placed in previous contract. This contract responsible for the maintenance of the temporary causeway, removal of the temporary causeway & restoration of the area after the completion of pier work.

PLAN

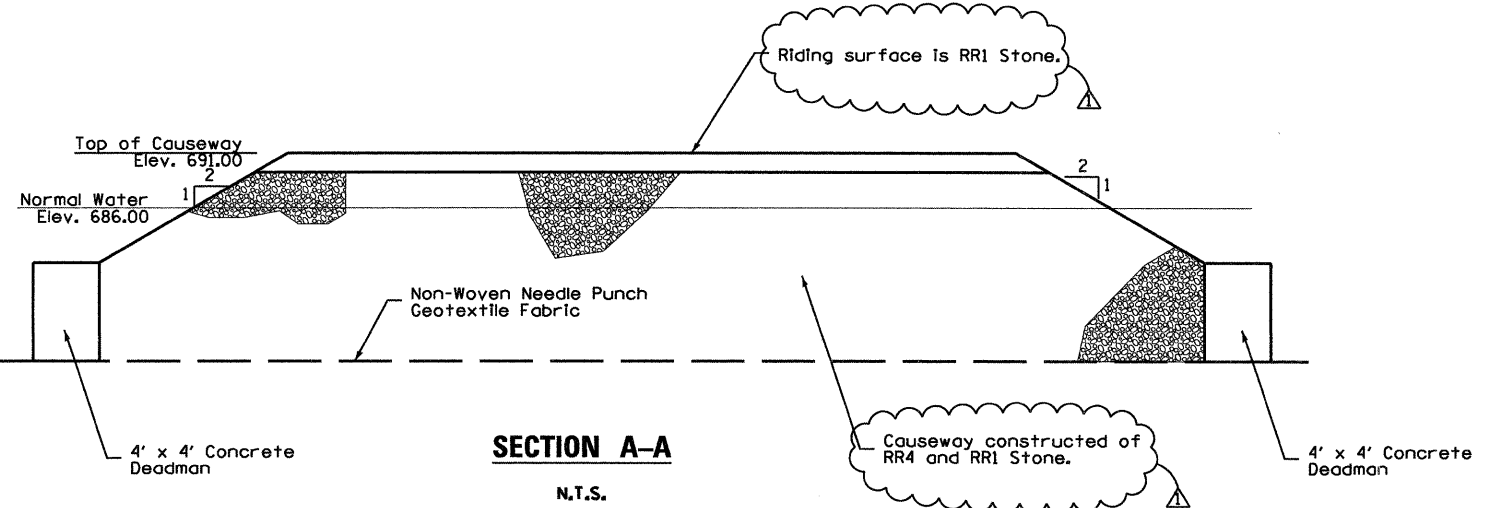

SECTION A-A
N.T.S.

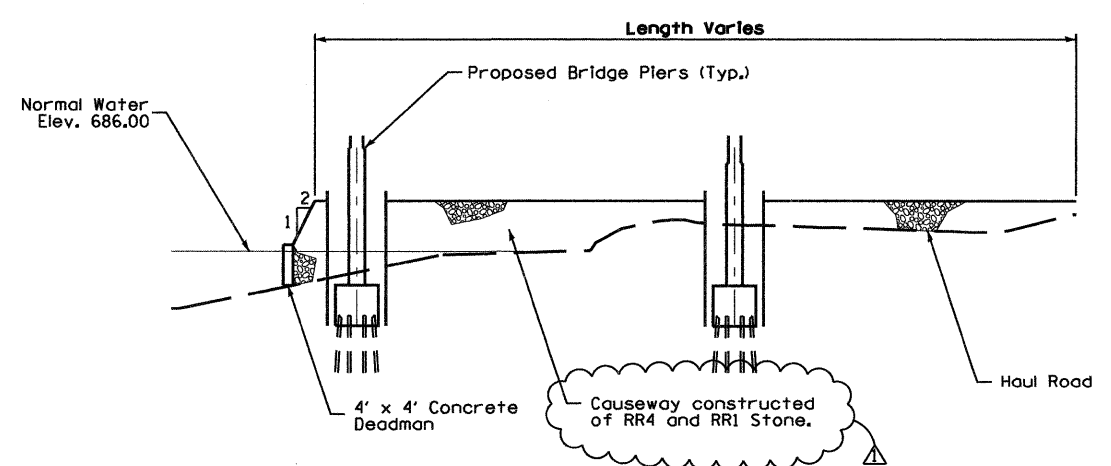

SECTION B-B
N.T.S.

PLOT SCALE: 1/8"=1'-0"
 FILE NAME: \\server\projects\11875\11875.dwg
 USER NAME: tblank
 PLOT DATE: 1/5/2012

DESIGNED - MAC	REVISOR - ADDENDUM 1-6-12
DRAWN - MAC	REVISOR -
CHECKED - WLS	REVISOR -
DATE - 10/23/2011	REVISOR -



CITY OF ST. CHARLES

TEMPORARY CAUSEWAY			
SCALE: 1/8"=1'-0"	SHEET NO. 1 OF 1 SHEETS	STA. TO STA.	

F.A. RTE.	SECTION	COUNTY	TOTAL SHEETS	SHEET NO.
	04-00092-00-BR	KANE	440	222
CONTRACT NO. 63650				
ILLINOIS FED. AID PROJECT				