


ADVANCE SIGN SEQUENCE

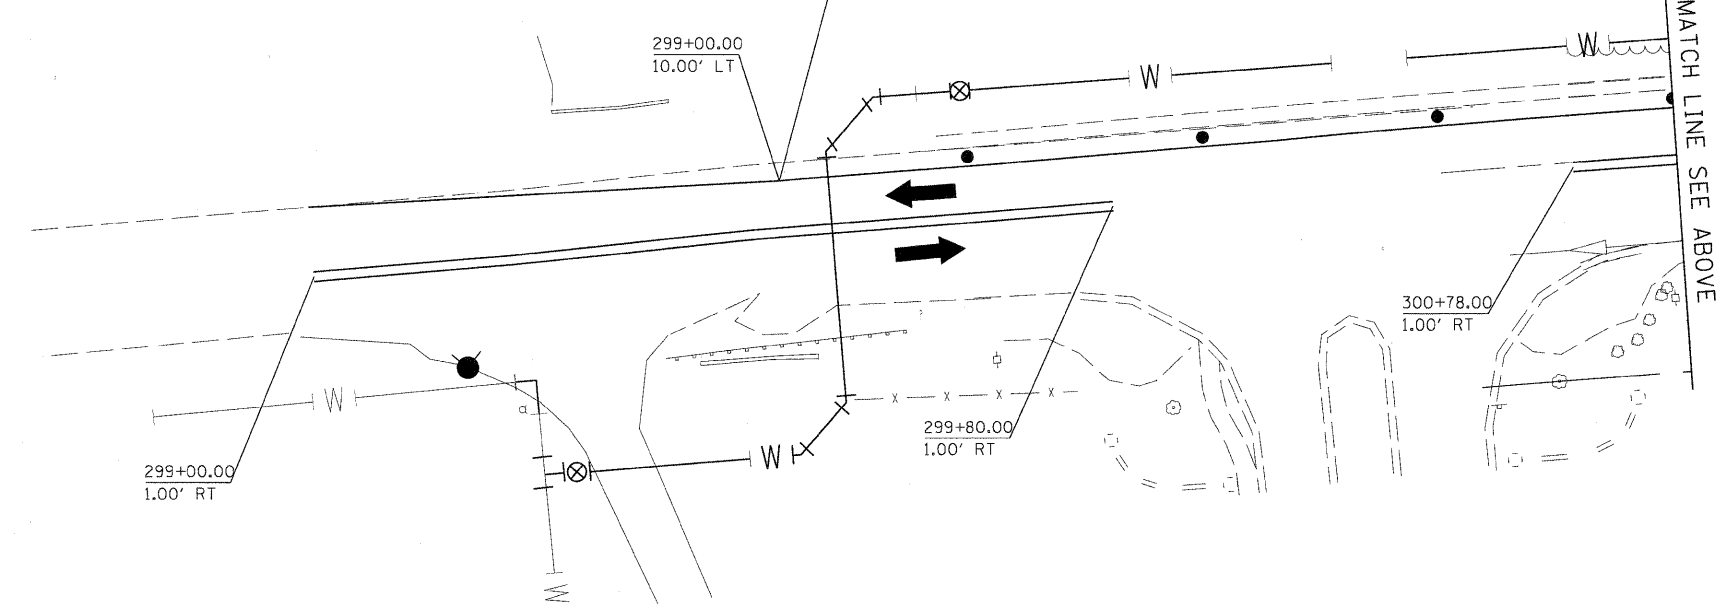

LEGEND

- | | | | |
|--|---|--|--|
| | WORK AREA | | TEMPORARY PAVEMENT MARKING TAPE, TYPE III, LETTERS AND SYMBOLS (WHITE) |
| | FLASHING ARROW BOARD | | TEMPORARY PAVEMENT MARKING TAPE, TYPE III, 4 INCH (WHITE) |
| | TRAFFIC LANE | | TEMPORARY PAVEMENT MARKING TAPE, TYPE III, 4 INCH (DOUBLE YELLOW) |
| | TYPE III BARRICADES | | TEMPORARY PAVEMENT MARKING TAPE, TYPE III, 6 INCH (WHITE) |
| | VERTICAL PANELS @ 200' UNLESS OTHERWISE SHOWN | | TEMPORARY PAVEMENT MARKING TAPE, TYPE III, 12 INCH (WHITE) |
| | TEMPORARY SIGN | | TEMPORARY PAVEMENT MARKING TAPE, TYPE III, 12 INCH (YELLOW) |
| | DRUMS @ 50' CENTERS UNLESS OTHERWISE SHOWN | | TEMPORARY PAVEMENT MARKING TAPE, TYPE III, 24 INCH (WHITE) |
| | IMPACT ATTENUATOR | | TEMPORARY PAVEMENT MARKING TAPE, TYPE III, 6 INCH (WHITE DOTTED) |
| | PROPOSED ROW | | |
| | EXISTING ROW | | |
| | TEMPORARY EASEMENT | | |

PLOT SCALE: 1"=20'
 FILE NAME: ...
 USER NAME: mcoleman
 PLOT DATE: 11/10/2011

FILE NAME =	DESIGNED - MAC	REVISED -	 engineers · scientists · planners	 CITY OF ST. CHARLES	MAINTENANCE OF TRAFFIC IL 25 — STAGE 2			F.A. RTE.	SECTION	COUNTY	TOTAL SHEETS	SHEET NO.
...prpln-ABC-sht-IL25-mat2-04.dgn	DRAWN - TMB	REVISED -						04-00092-00-BR	KANE	440	99	
USER NAME = mcoleman	CHECKED - RMT	REVISED -			CONTRACT NO. 63650							
PLOT DATE = 11/10/2011	DATE - 10/23/2011	REVISED -			SCALE: 1"=20'			SHEET NO. 18 OF 20 SHEETS		STA. BOP TO STA. 306+00.00		ILLINOIS FED. AID PROJECT