


DISTURBED AREAS WITHIN WATERS OF THE U.S.

CAUSEWAY =	7,957 SQ. FT.
PIER #2 COFFERDAM =	1,276 SQ. FT.
PIER #3 COFFERDAM =	1,276 SQ. FT.
PILES FOR WEST TEMPORARY BRIDGE =	30 SQ. FT.
PILES FOR EAST TEMPORARY BRIDGE =	42 SQ. FT.
TOTAL	10,581 SQ. FT. = 0.24 ACRES

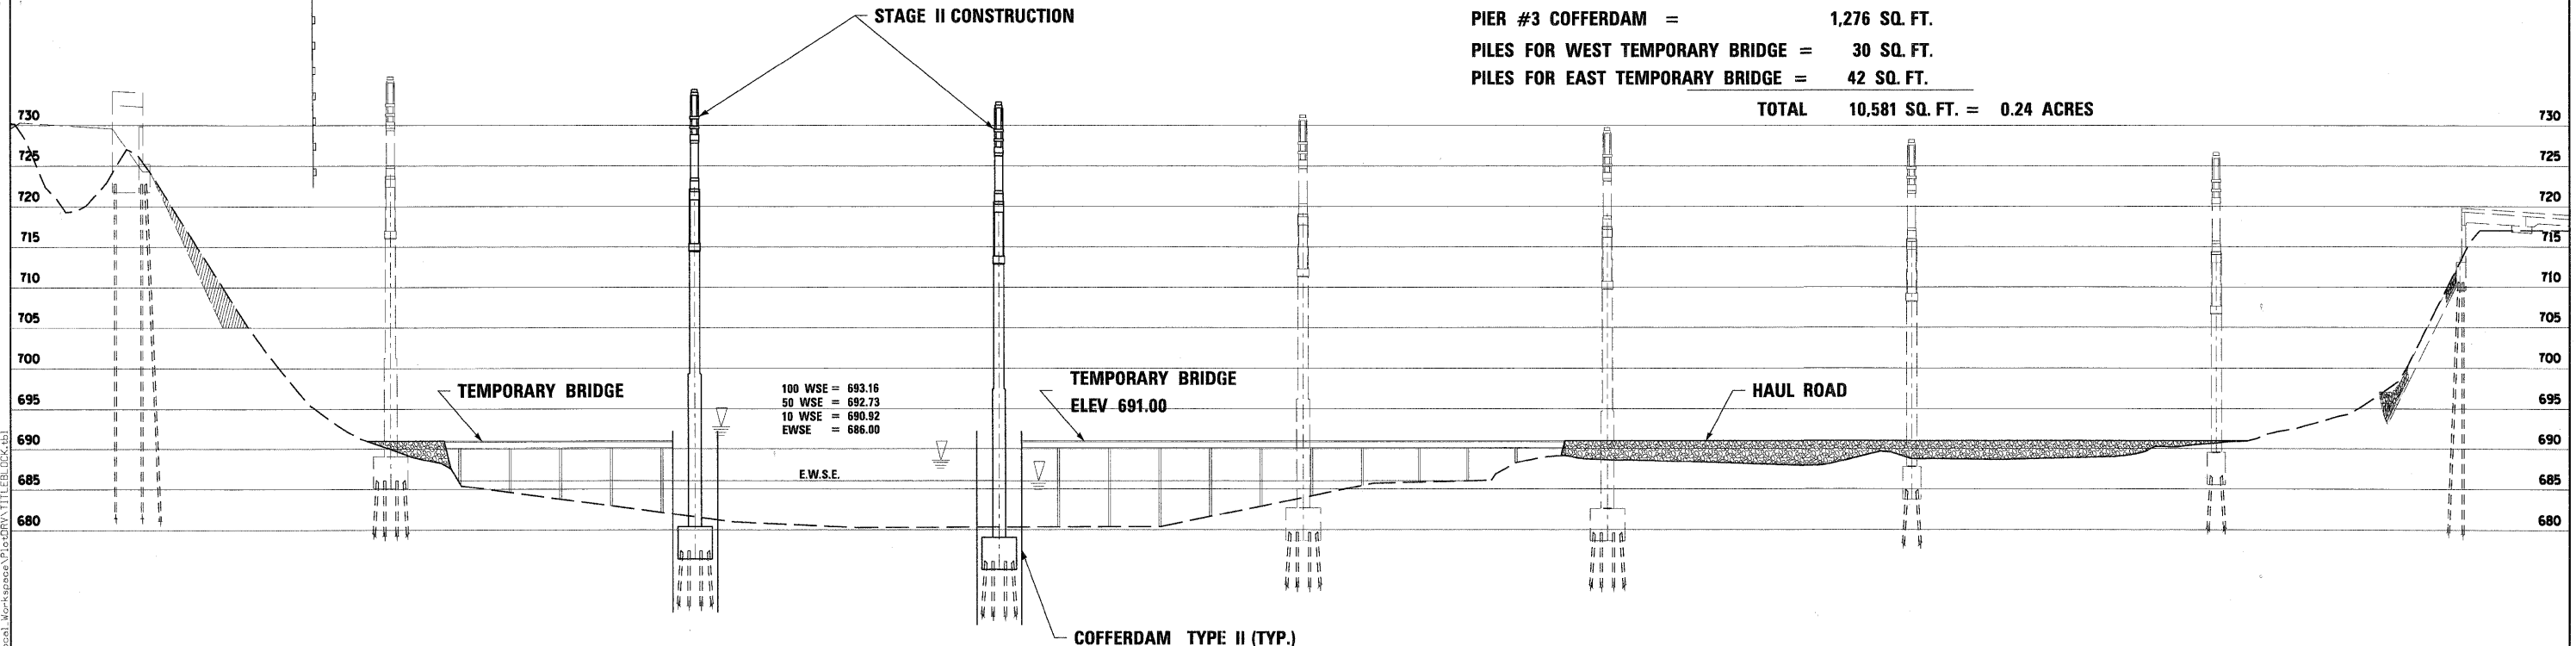

FILE NAME = ...RMT_prpln-ABC-ht-RedGate-es-24-stg2.dgn
 USER NAME = tblank
 PLOT DATE = 11/9/2011

DESIGNED - MAC	REVISÉ -
DRAWN - TMB	REVISÉ -
CHECKED - RMT	REVISÉ -
DATE - 10/23/2011	REVISÉ -



CITY OF ST. CHARLES

**FOX RIVER EROSION AND SEDIMENT CONTROL
 RED GATE ROAD — STAGE 2**

SCALE: 1"=20' SHEET NO. 5 OF 23 SHEETS STA. TO STA.

F.A. RTE.	SECTION	COUNTY	TOTAL SHEETS	SHEET NO.
	04-00092-00-BR	KANE	440	106
CONTRACT NO. 63650				
ILLINOIS FED. AID PROJECT				