


PLAN	SURVEYED	DATE
	ALIGNMENT CHECKED	
	RT. OF WAY CHECKED	
	POD FILE NAME	
	NO.	


PROFILE	SURVEYED	DATE
	GRADES CHECKED	
	B.M. NOTED	
	STRUCTURE NOTATIONS CHKD	
	NO.	

PLOT SCALE: 1"=50'
 ...RedGate_58WM_PP_2.A.dgn
 USER NAME = mooleman
 PLOT DATE = 11/18/2011

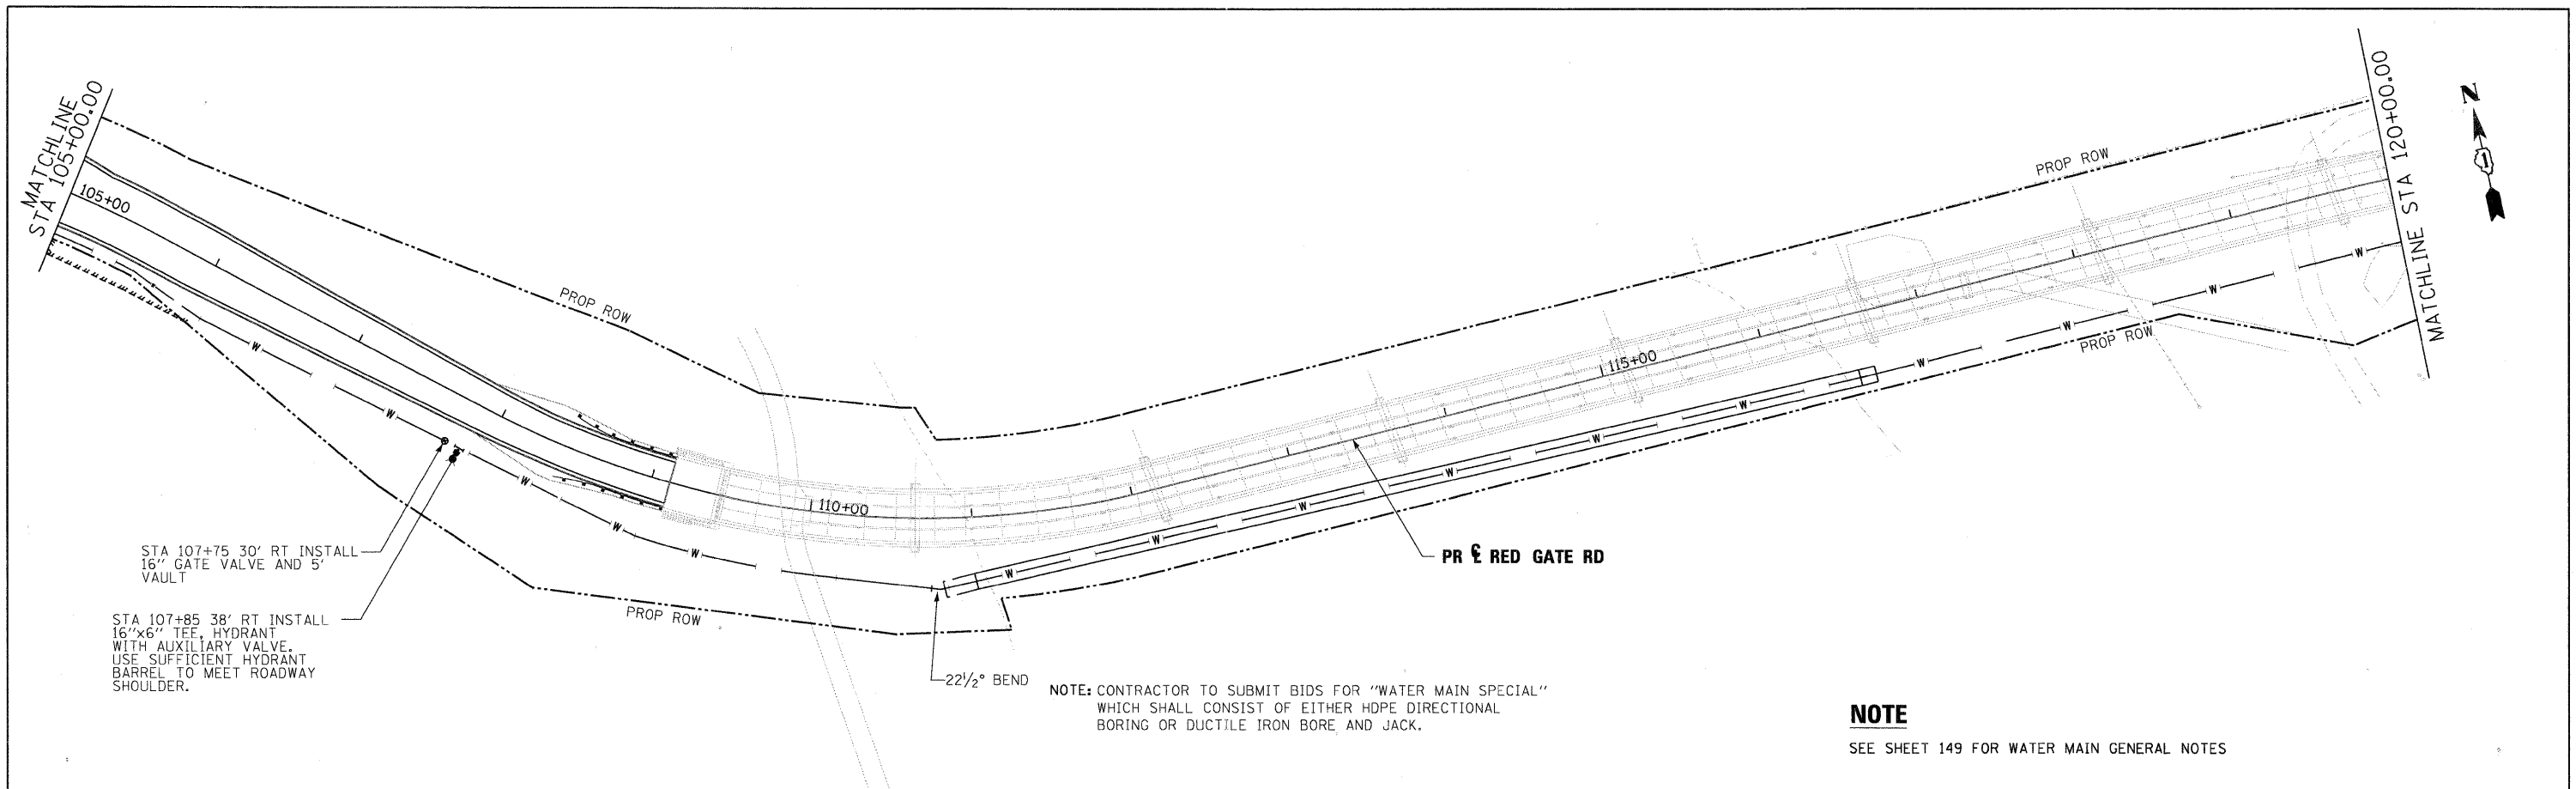

NOTE: CONTRACTOR TO SUBMIT BIDS FOR "WATER MAIN SPECIAL" WHICH SHALL CONSIST OF EITHER HDPE DIRECTIONAL BORING OR DUCTILE IRON BORE AND JACK.

NOTE
 SEE SHEET 149 FOR WATER MAIN GENERAL NOTES

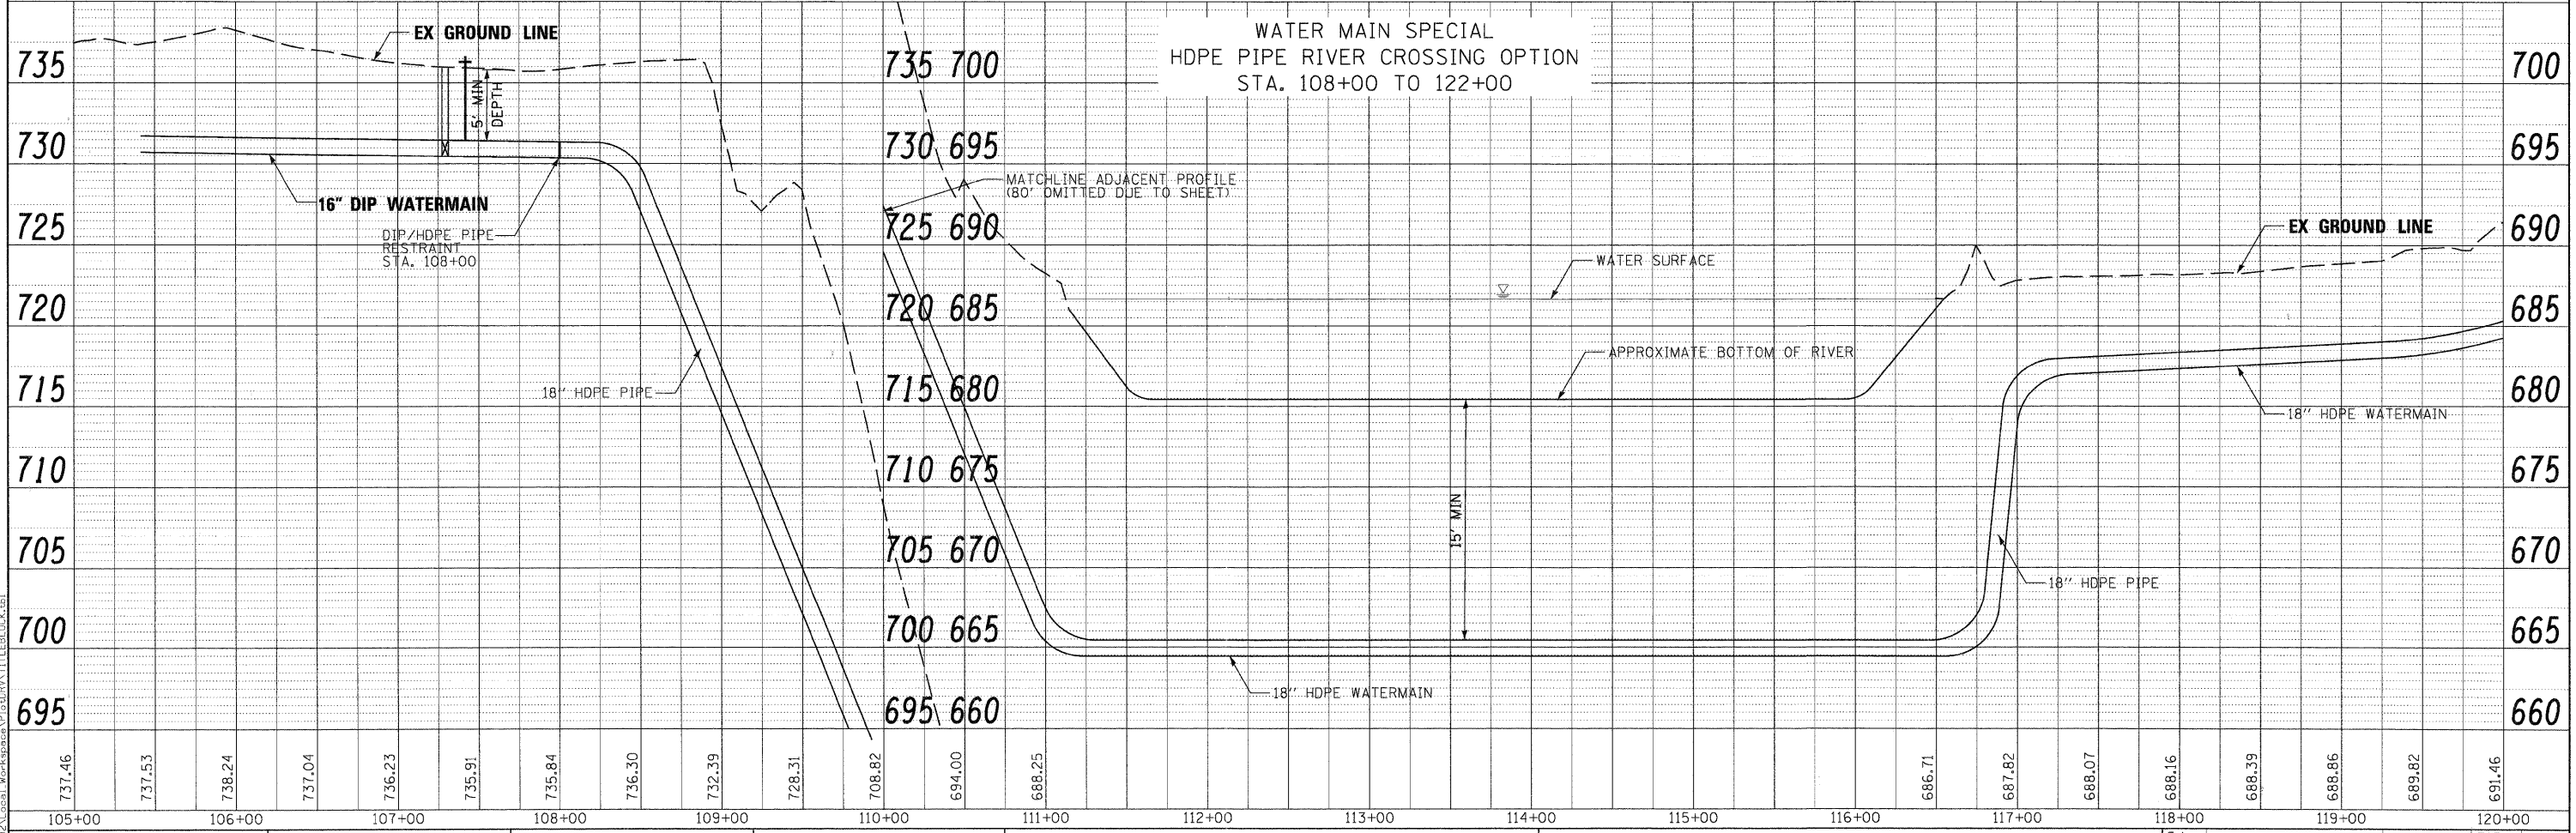

FILE NAME =	DESIGNED - MAC	REVISED -		CITY OF ST. CHARLES	WATER MAIN PLAN & PROFILE RED GATE ROAD				F.A. RTE.	SECTION	COUNTY	TOTAL SHEETS	SHEET NO.
USER NAME = mooleman	DRAWN - TMB	REVISED -							04-00092-00-BR	KANE	440	146	
PLOT DATE = 11/18/2011	CHECKED - RMT	REVISED -			SCALE: 1"=50" SHEET NO. 3 OF 10 SHEETS STA. TO STA.				CONTRACT NO. 63650				
	DATE - 10/23/2011	REVISED -							ILLINOIS FED. AID PROJECT				