



PLAN	SURVEYED	BY	DATE
	ALIGNED		
	NOTED		
	CHECKED		
	RT. OF WAY		
	CHECKED		
	NO.		
	ADD. FILE NAME		

PROFILE	SURVEYED	BY	DATE
	NOTED		
	CHECKED		
	STRUCTURE		
	NOTATIONS		
	CHKD		
	NO.		

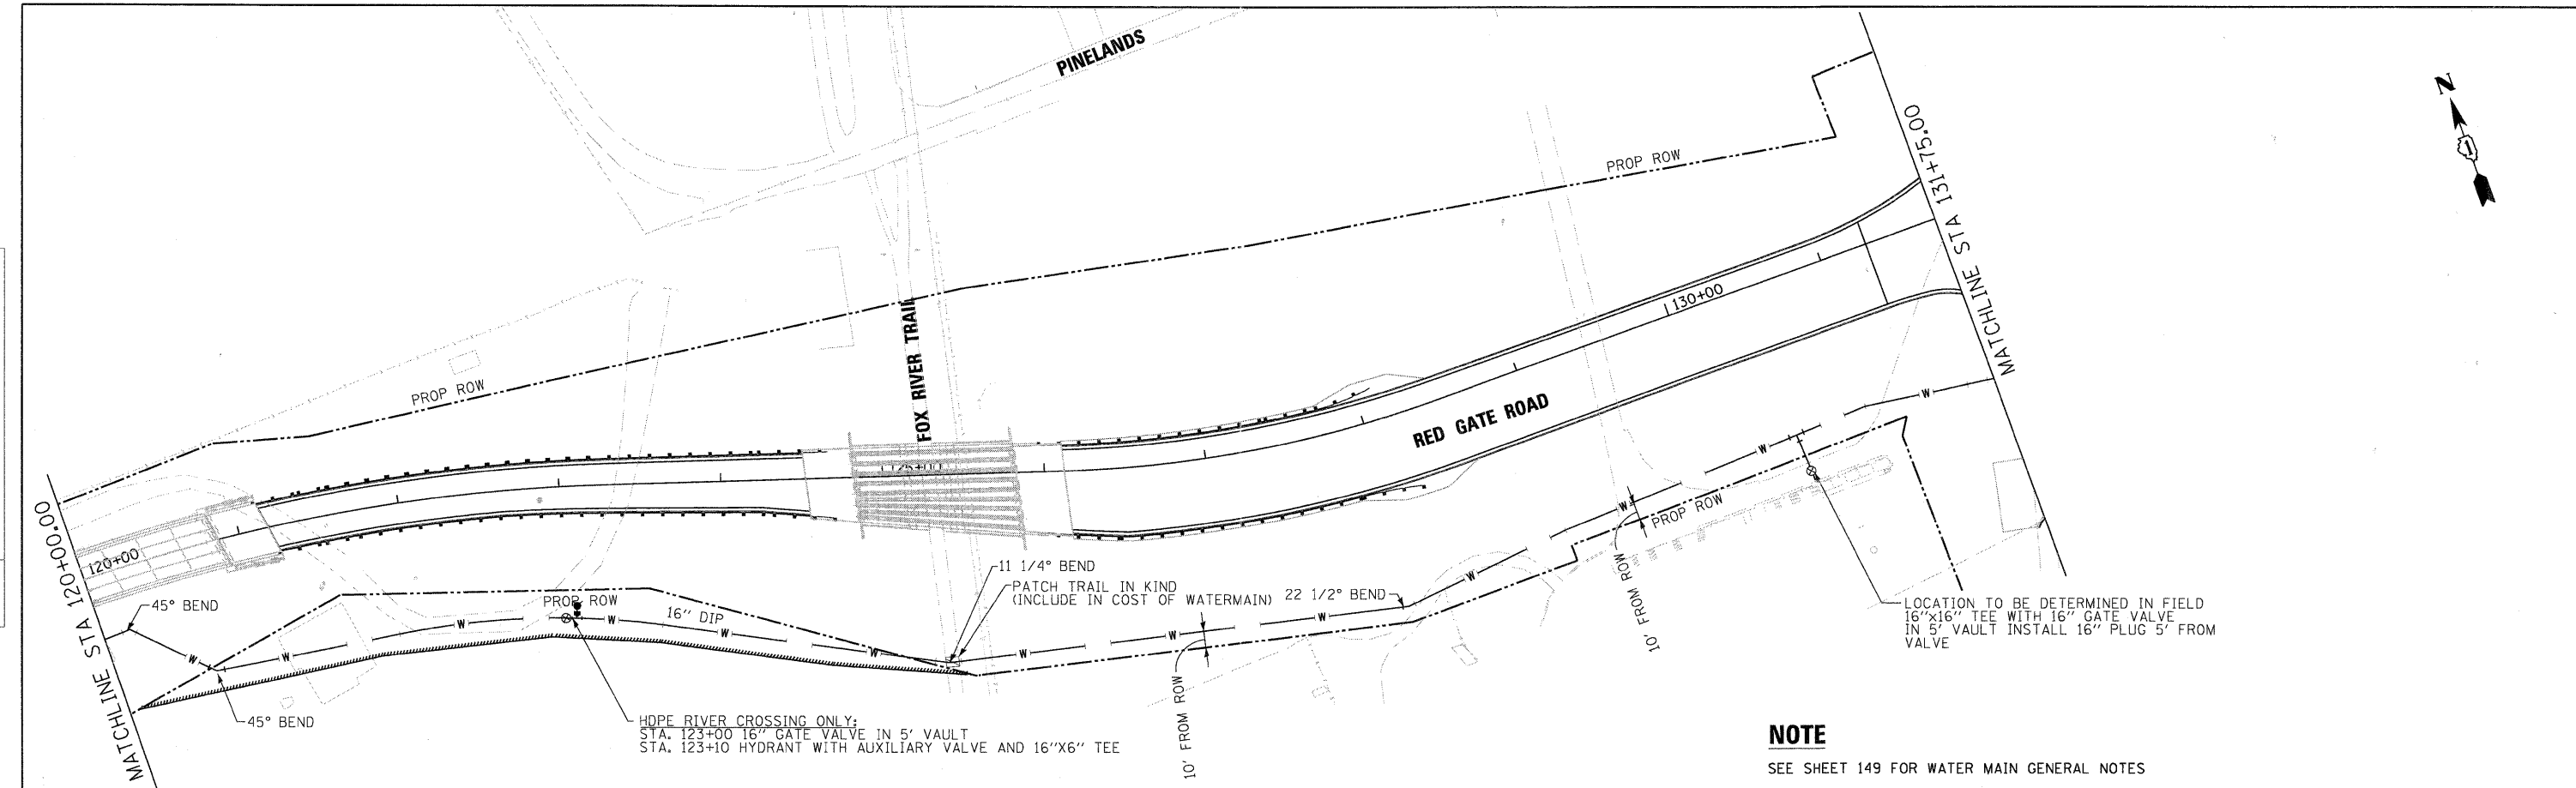

**NOTE**  
SEE SHEET 149 FOR WATER MAIN GENERAL NOTES

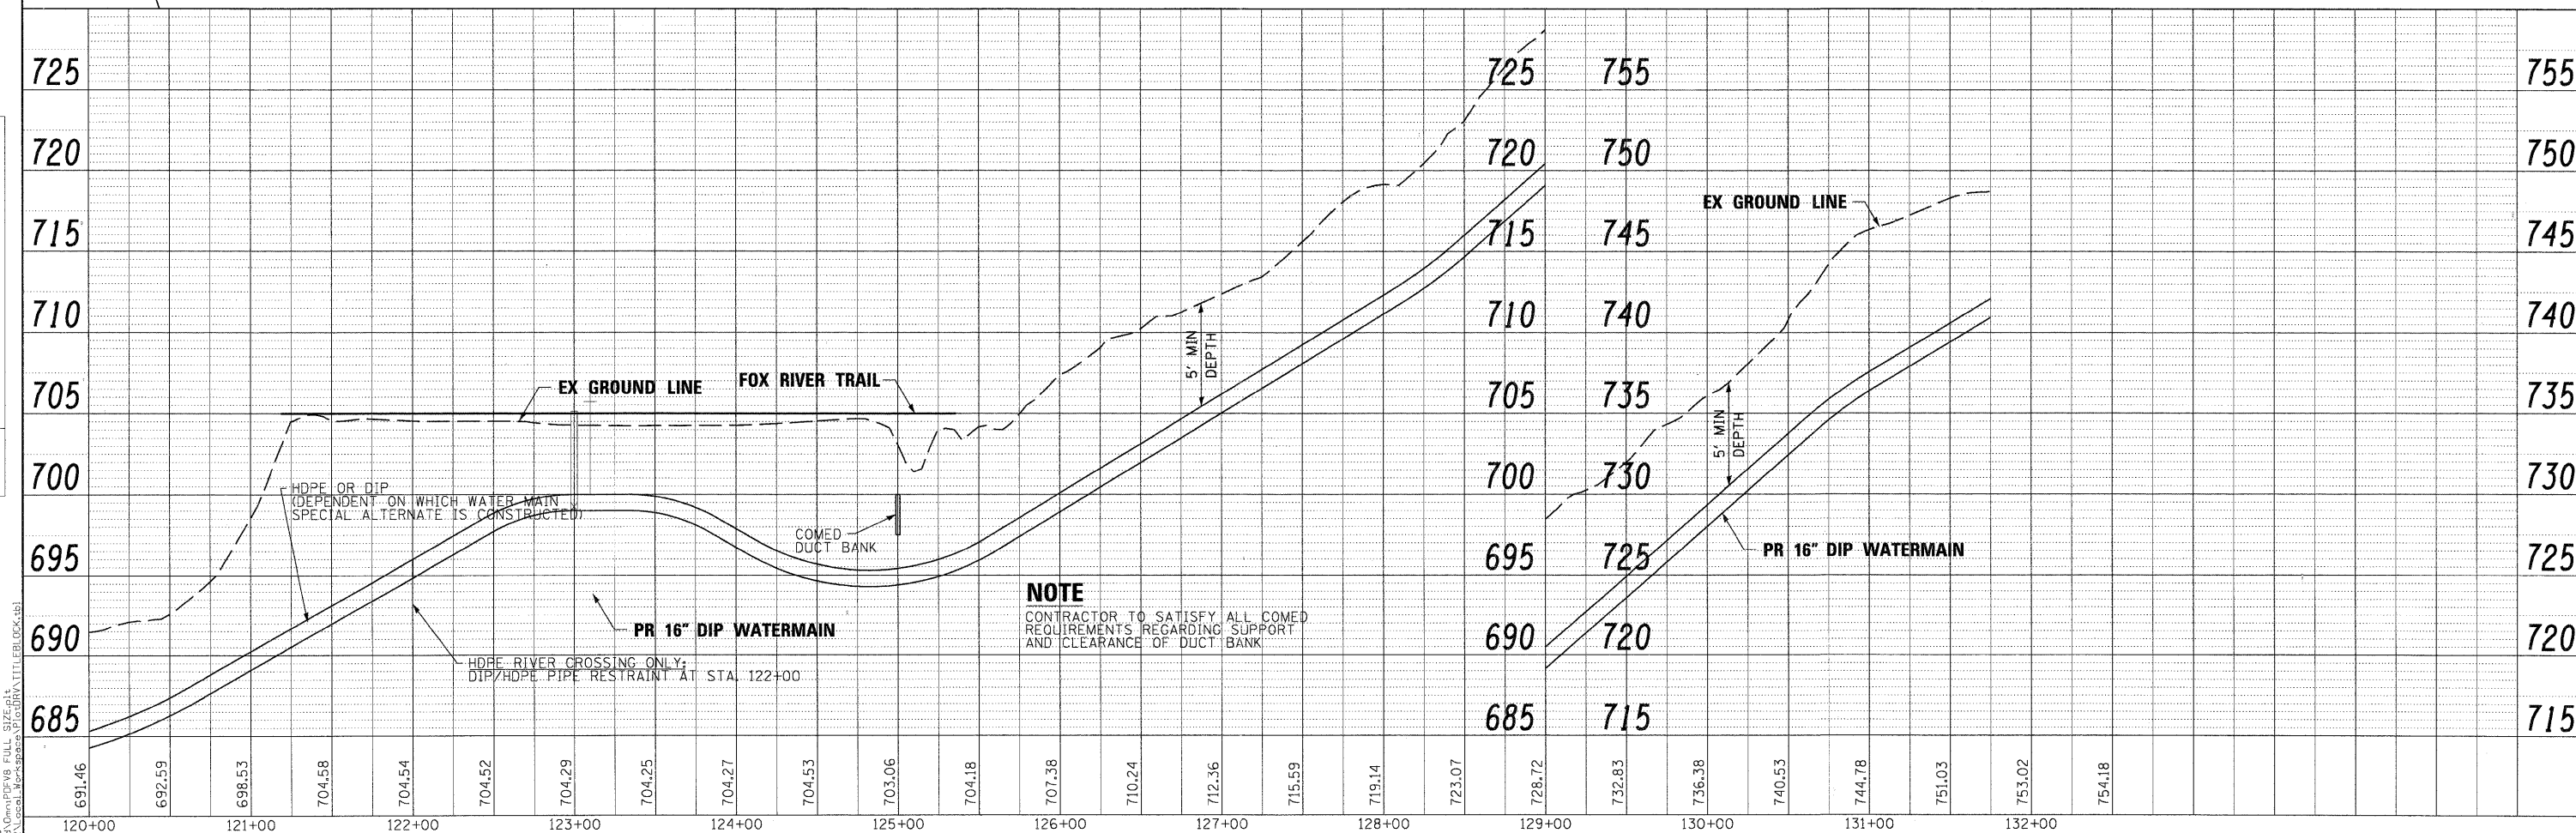

**NOTE**  
CONTRACTOR TO SATISFY ALL COMED REQUIREMENTS REGARDING SUPPORT AND CLEARANCE OF DUCT BANK

FILE NAME =	DESIGNED -	MAC	REVISED -	
...RedGate_50WM_PP_3.dgn	DRAWN -	TMB	REVISED -	
USER NAME =	CHECKED -	RMT	REVISED -	
mealeman	DATE -	10/23/2011	REVISED -	
PLOT DATE =				
11/12/2011				

DESIGNED -	MAC	REVISED -	
DRAWN -	TMB	REVISED -	
CHECKED -	RMT	REVISED -	
DATE -	10/23/2011	REVISED -	



CITY OF ST. CHARLES

WATER MAIN PLAN & PROFILE			
RED GATE ROAD			
SCALE: 1"=50'	SHEET NO. 4 OF 10 SHEETS	STA.	TO STA.

F.A. RTE.	SECTION	COUNTY	TOTAL SHEETS	SHEET NO.
	04-00092-00-BR	KANE	440	147
				CONTRACT NO. 63650
ILLINOIS FED. AID PROJECT				