
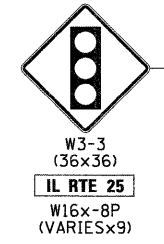


W8-13
(36x36)

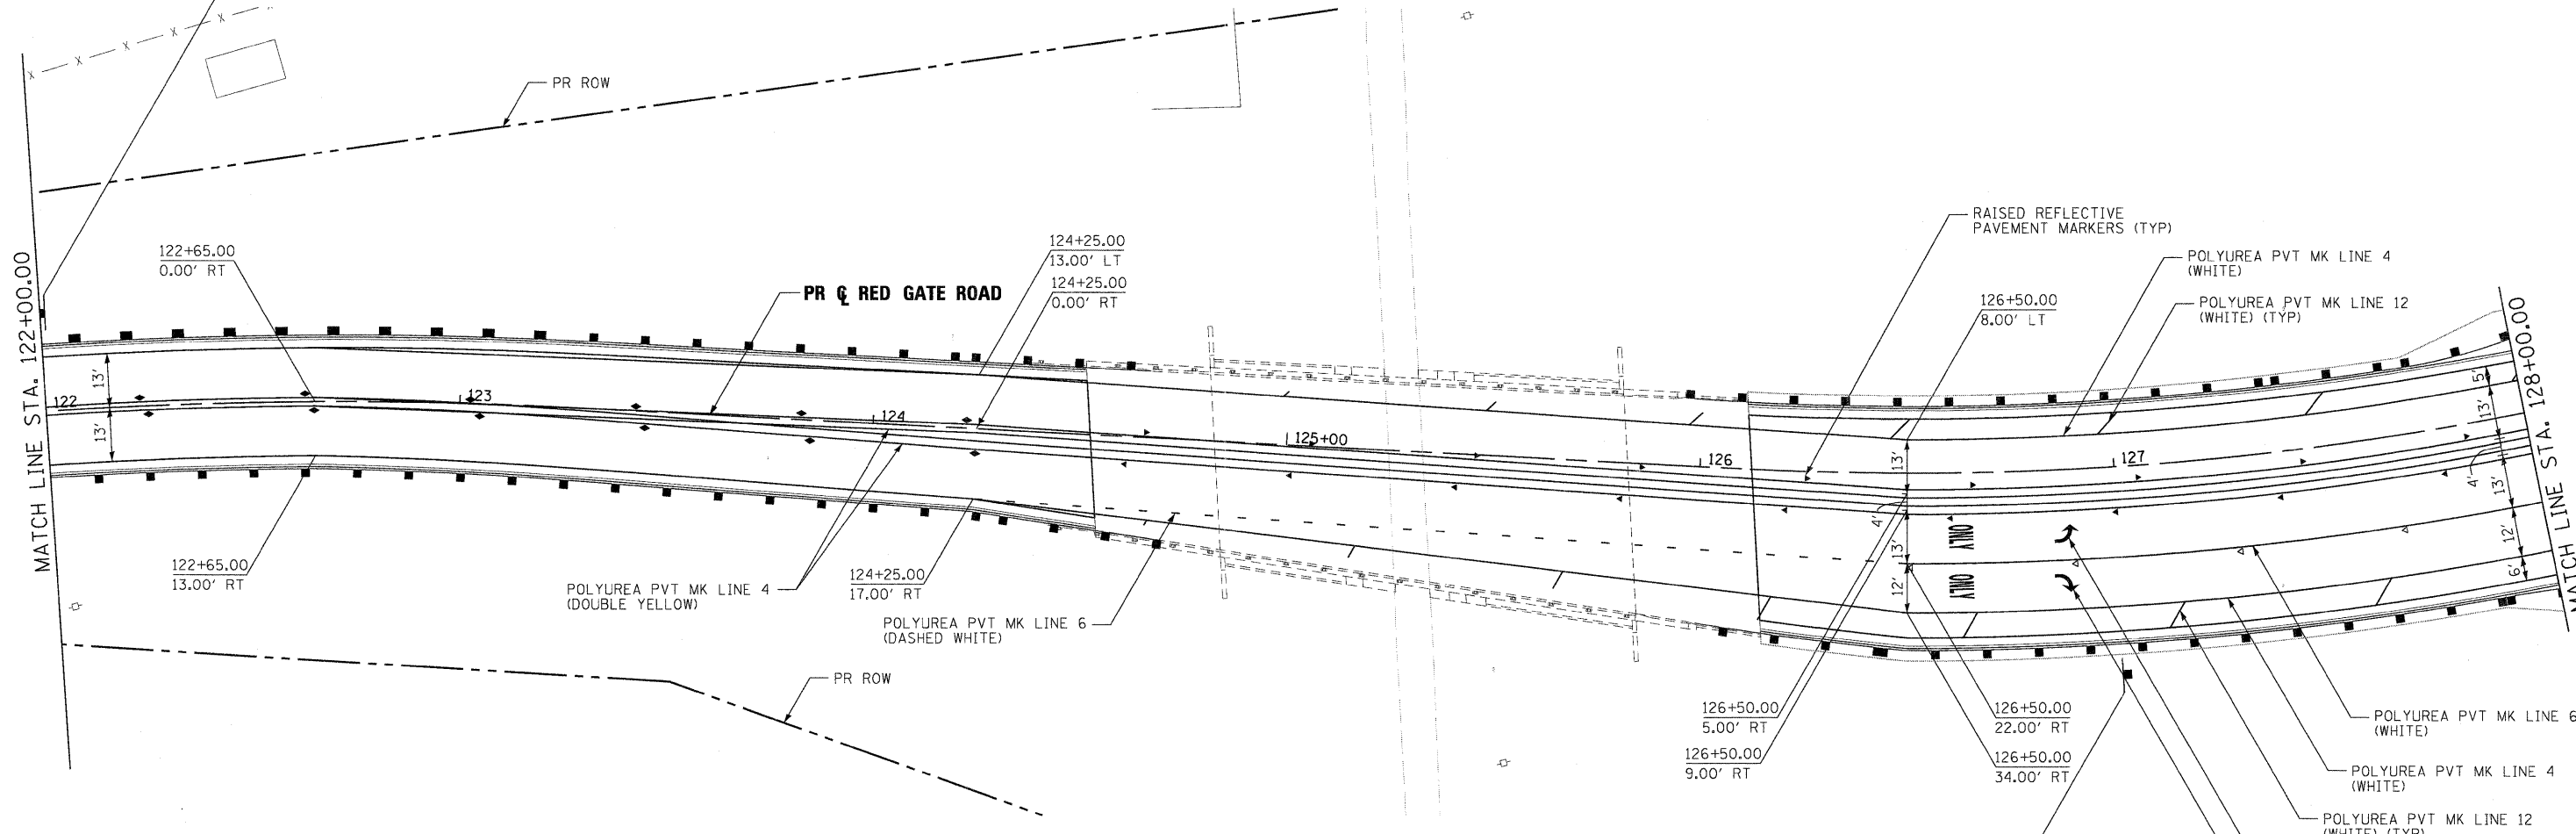

W3-3
(36x36)
IL RTE 25
W16x-8P
(VARIESx9)

P:\CT\04181_1_09\X:\10100205_10100205\Local\WorkSpace\Plot\DRW\Drawn\Plot\FV8_FULL_SIZE.plt
 X:\10100205_10100205\Local\WorkSpace\Plot\DRW\Drawn\Plot\FV8_FULL_SIZE.plt
 X:\10100205_10100205\Local\WorkSpace\Plot\DRW\Drawn\Plot\FV8_FULL_SIZE.plt

FILE NAME =	DESIGNED - MAC	REVISED -
...prp1n-ABC-sh1-RedGate-pv.tmkg-26.dgn	DRAWN - TMB	REVISED -
USER NAME = tblank	CHECKED - RMT	REVISED -
PLOT DATE = 11/21/2011	DATE - 10/23/2011	REVISED -



CITY OF ST. CHARLES

**PAVEMENT MARKING AND SIGNING
RED GATE ROAD**

SCALE: 1"=20' SHEET NO. 6 OF 13 SHEETS STA. 122+00.00 TO STA. 128+00.00

F.A. RTE.	SECTION	COUNTY	TOTAL SHEETS	SHEET NO.
	04-00092-00-BR	KANE	440	168
CONTRACT NO. 63650				
ILLINOIS FED. AID PROJECT				